
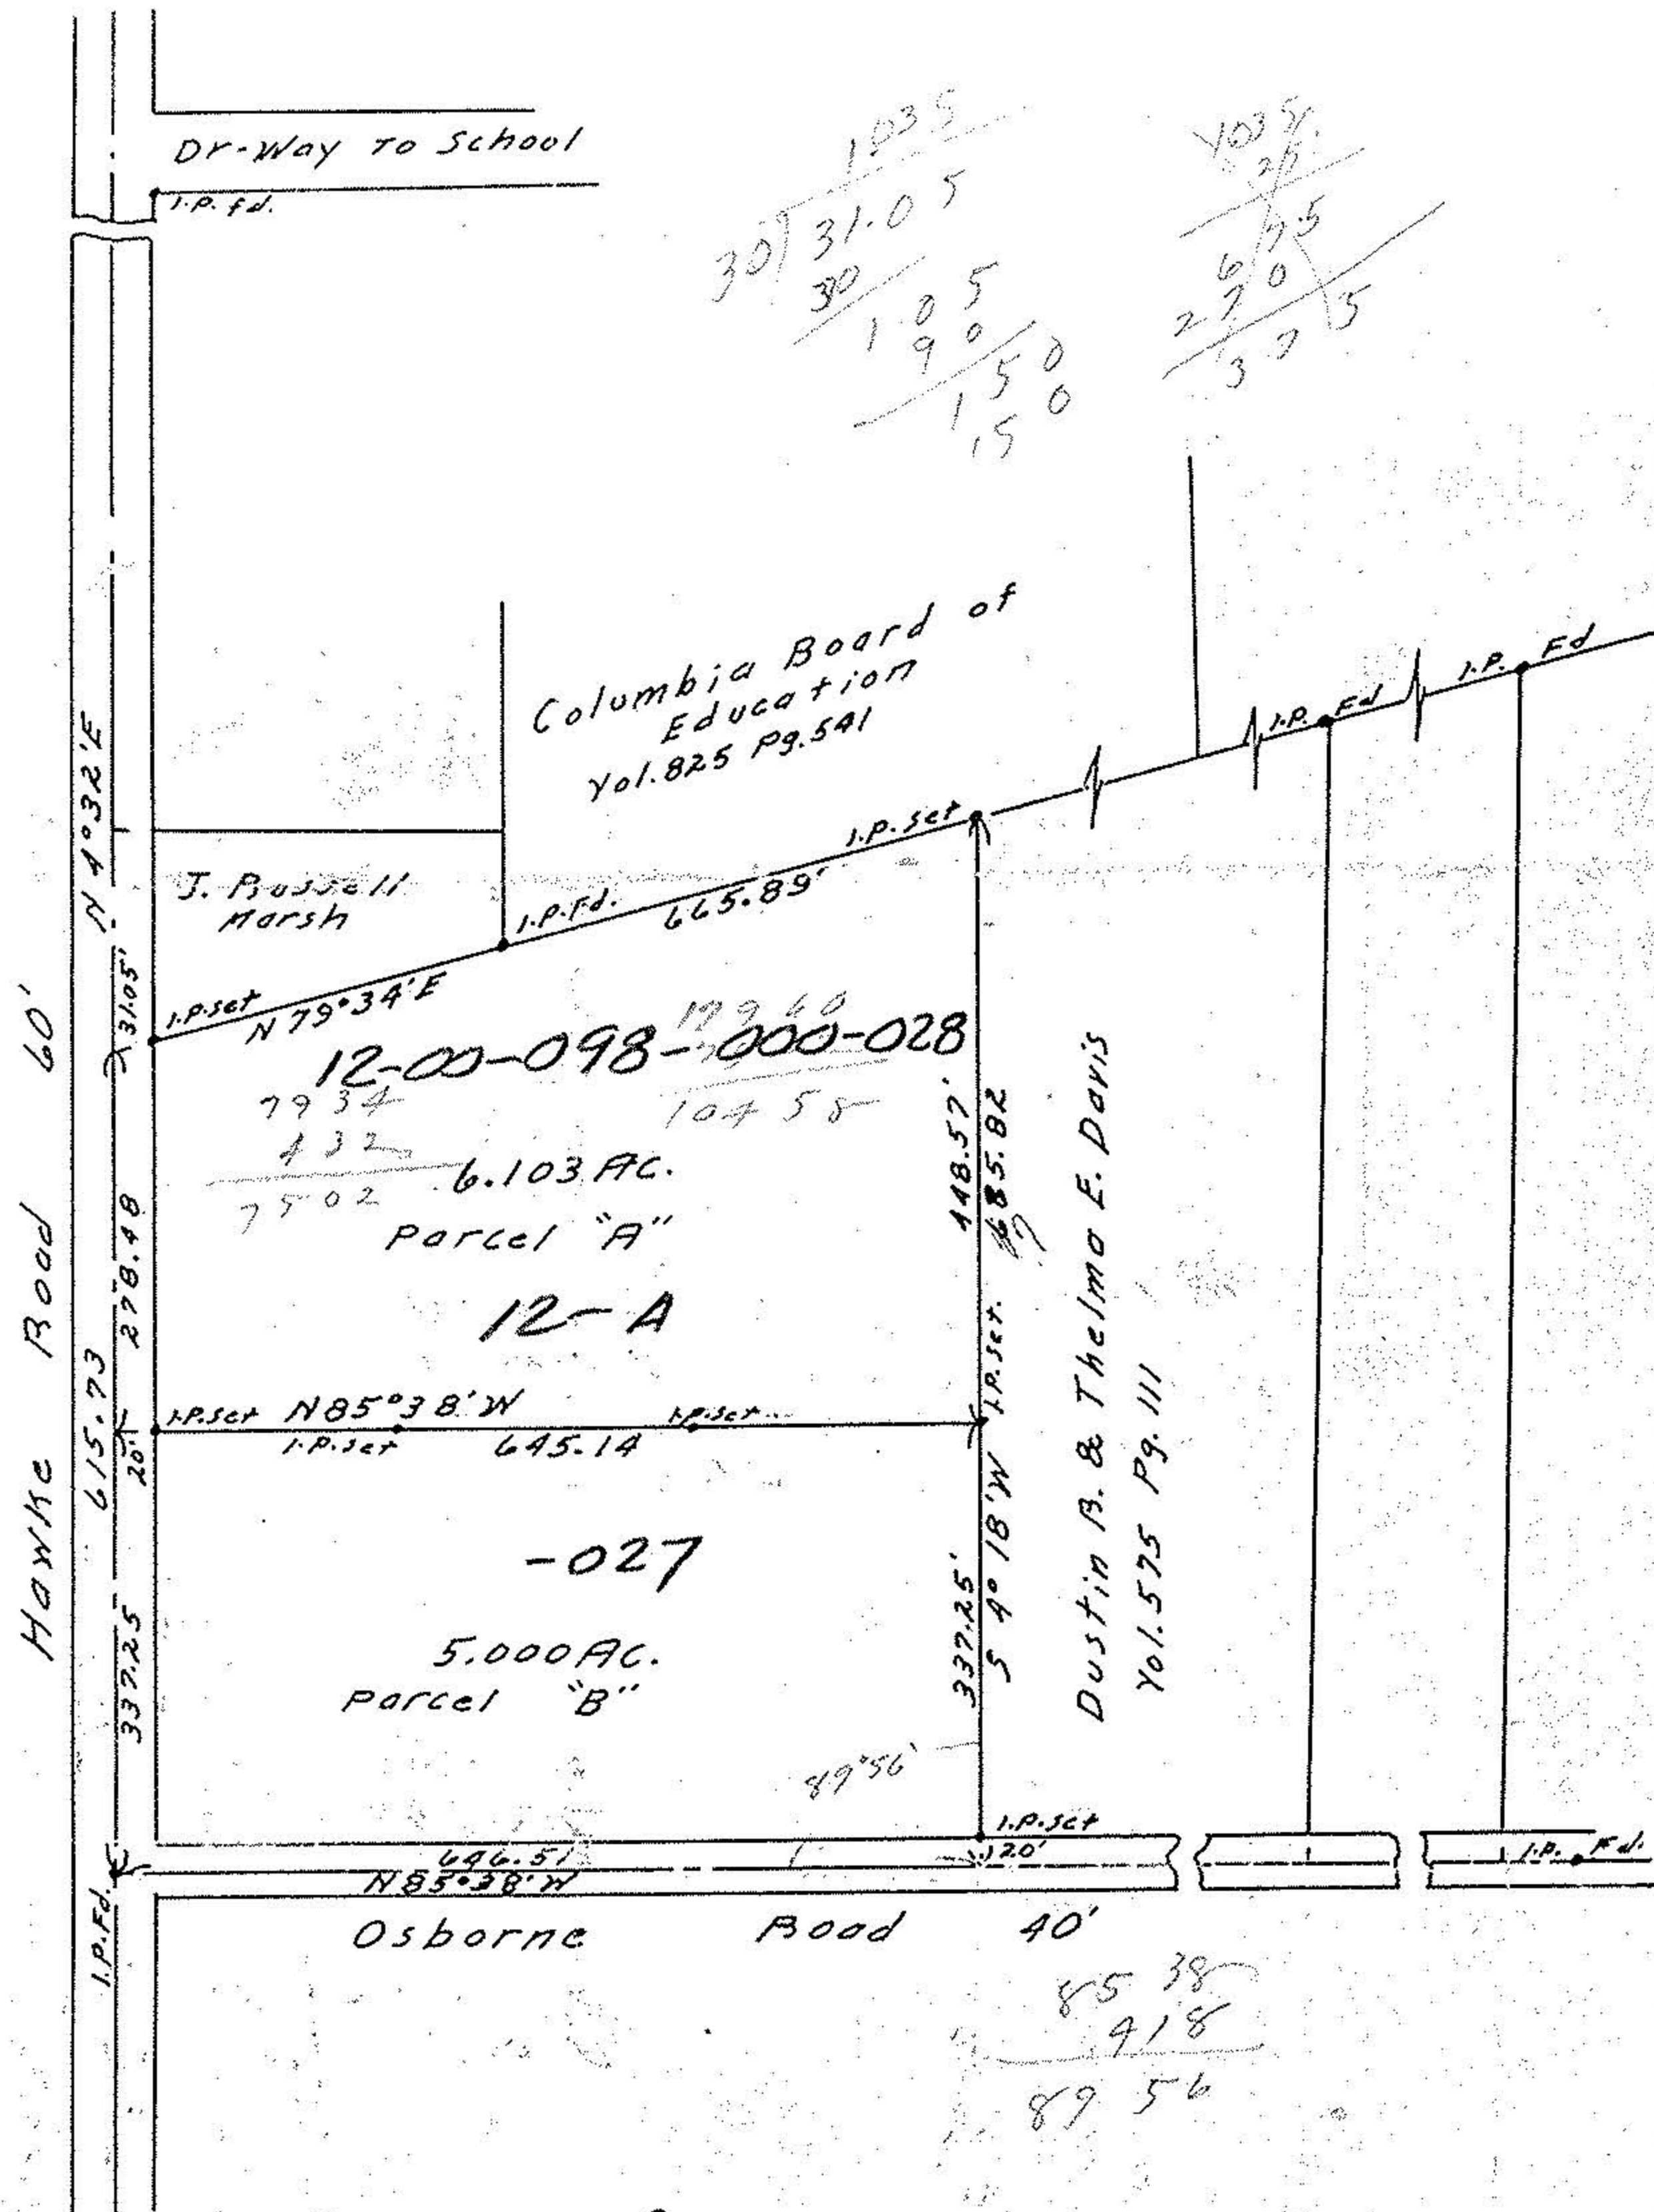


U.L. 70  
 12-00-098-000  
 1.035  
 25  
 5175  
 2070  
 25875

12-00-098  
 12-A

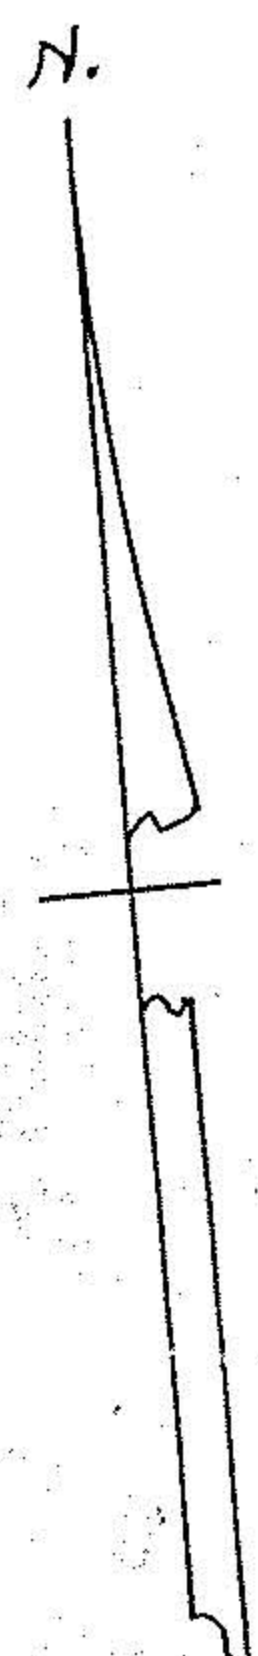

SURVEY  
 Part of O.L. 98 Columbia Twp.  
 Lorain Co. Ohio. Sept. 28, 1966  
 By William B. Barton Reg. Surveyor.  
 Scale 1"=200'