
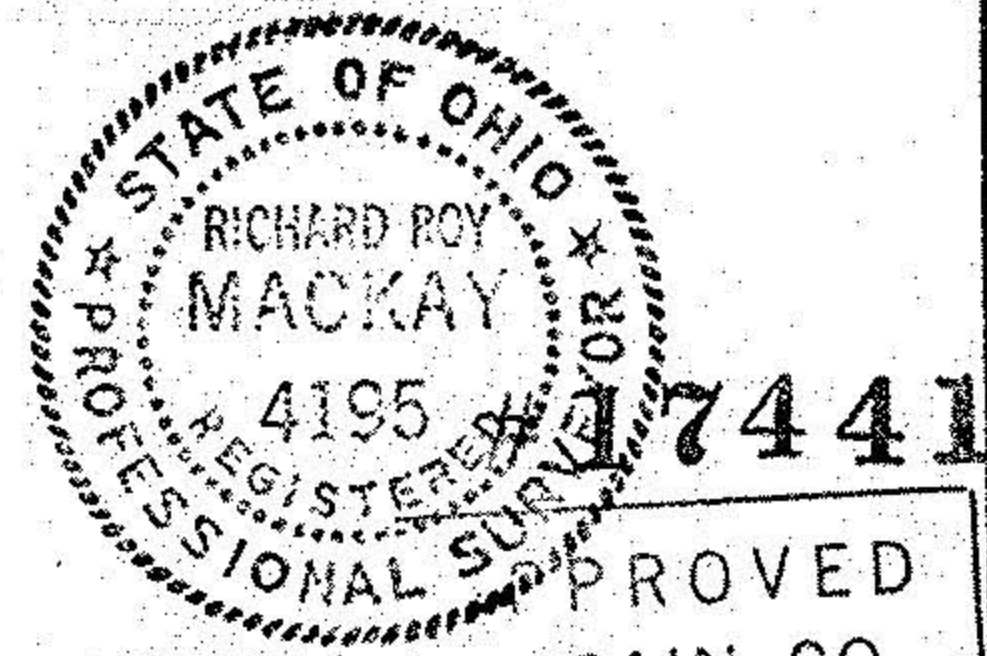


# DEED SKETCH.

Prepared For ROBERT K. & ERIKA H. TEHOKE  
 Perm Pcl No \_\_\_\_\_ S/L \_\_\_\_\_  
 Street Address 27653 CAPEL RD.  
 in \_\_\_\_\_ Subdivision-  
COLUMBIA TWP LOT. # 93  
 County of LORAIN Ohio  
 Date FEB 4, 1987 Scale 1" = 60'

**LEGEND**  
 • I. Pin Set  
 ○ I.P. Found

12-5 1744/1744 12-00-093-000

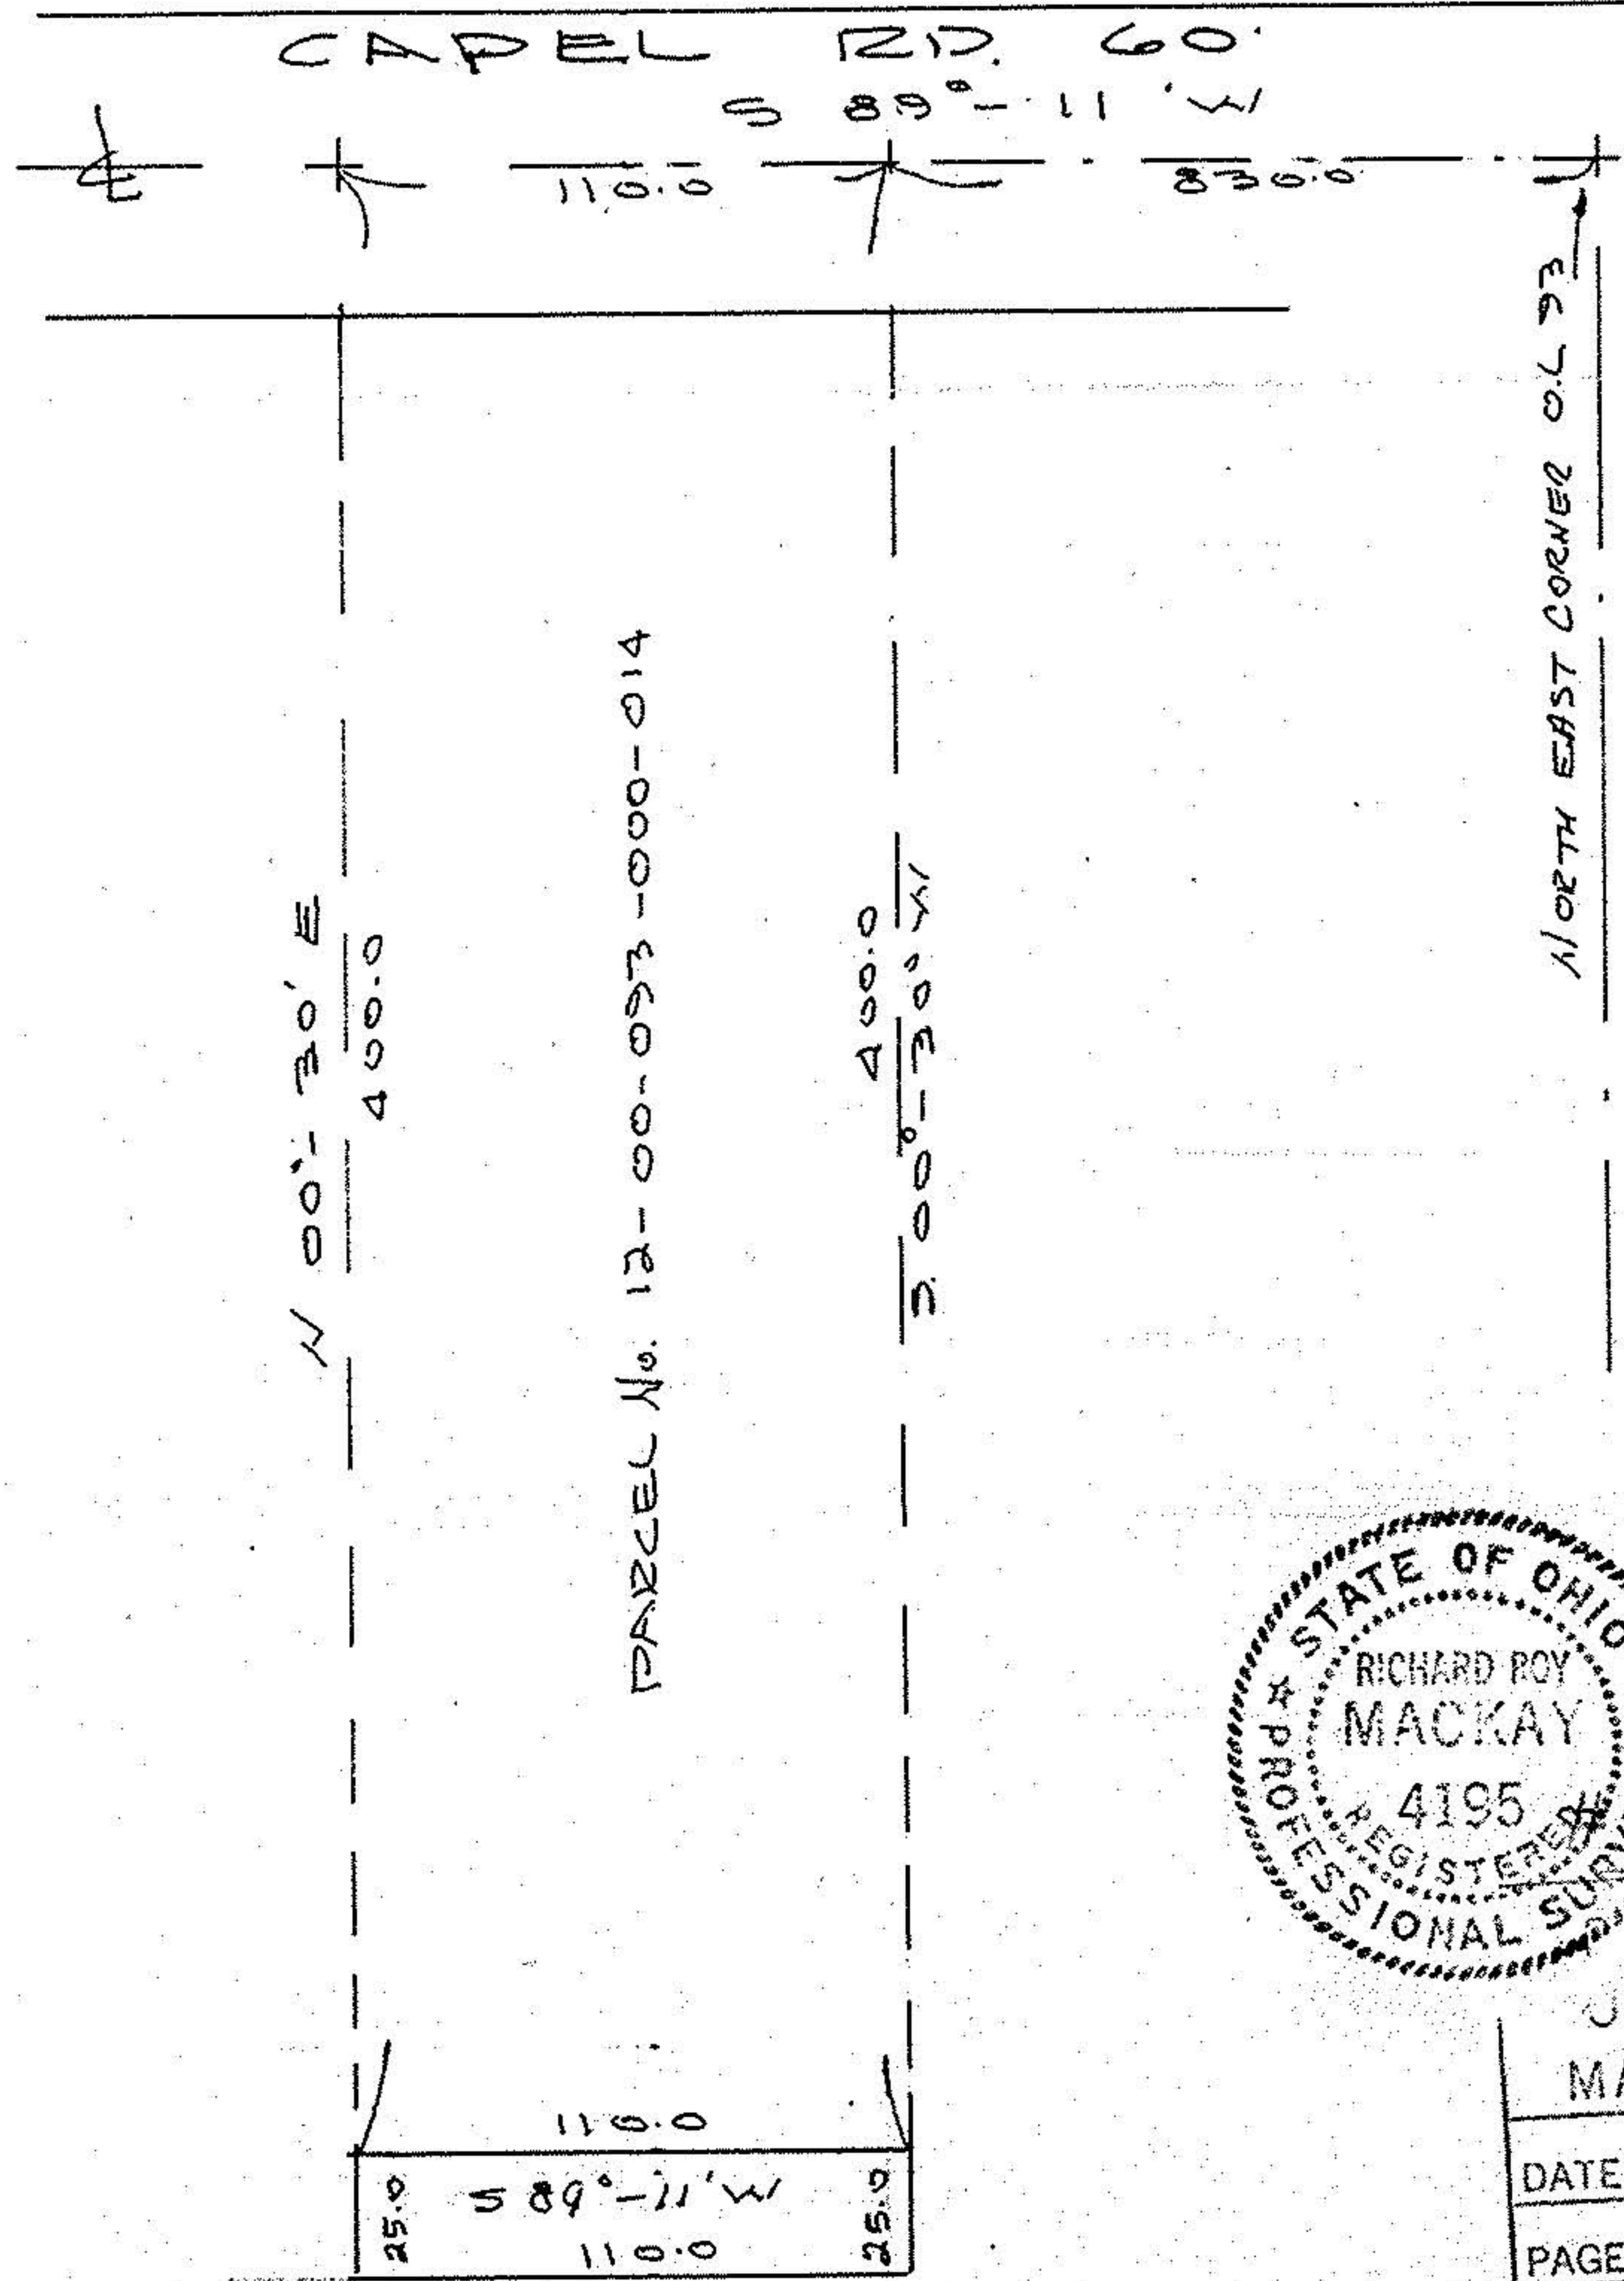

APPROVED  
 LORAIN CO.  
 MAP DEPT.  
 DATE 5-27-87  
 PAGE 12-E  
 BY C. Francis  
 AFTER

**CERTIFICATION**

Dimensions are expressed in feet and decimal parts thereof  
 Mon's are at points shown and certified correct  
 SLABE & MACKAY 7515 PEARL RD MIDDLEBURG HEIGHTS, OHIO 44130

*Richard Roy Mackay* (17441)  
 Registered Surveyor No 4195