

KLEINOEDER · SCHMIDT
and ASSOCIATES


ENGINEERS — SURVEYORS — CONSULTANTS in LAND PLANNING

ELYRIA · NORWALK · MEDINA OHIO

Sublot(s) 10856
12E
88


Subd'n _____

Township COLUMBIA Tract _____
 Orig. Lot(s) 88 Sec. _____
 County of LORAIN State of Ohio
 Corporation _____

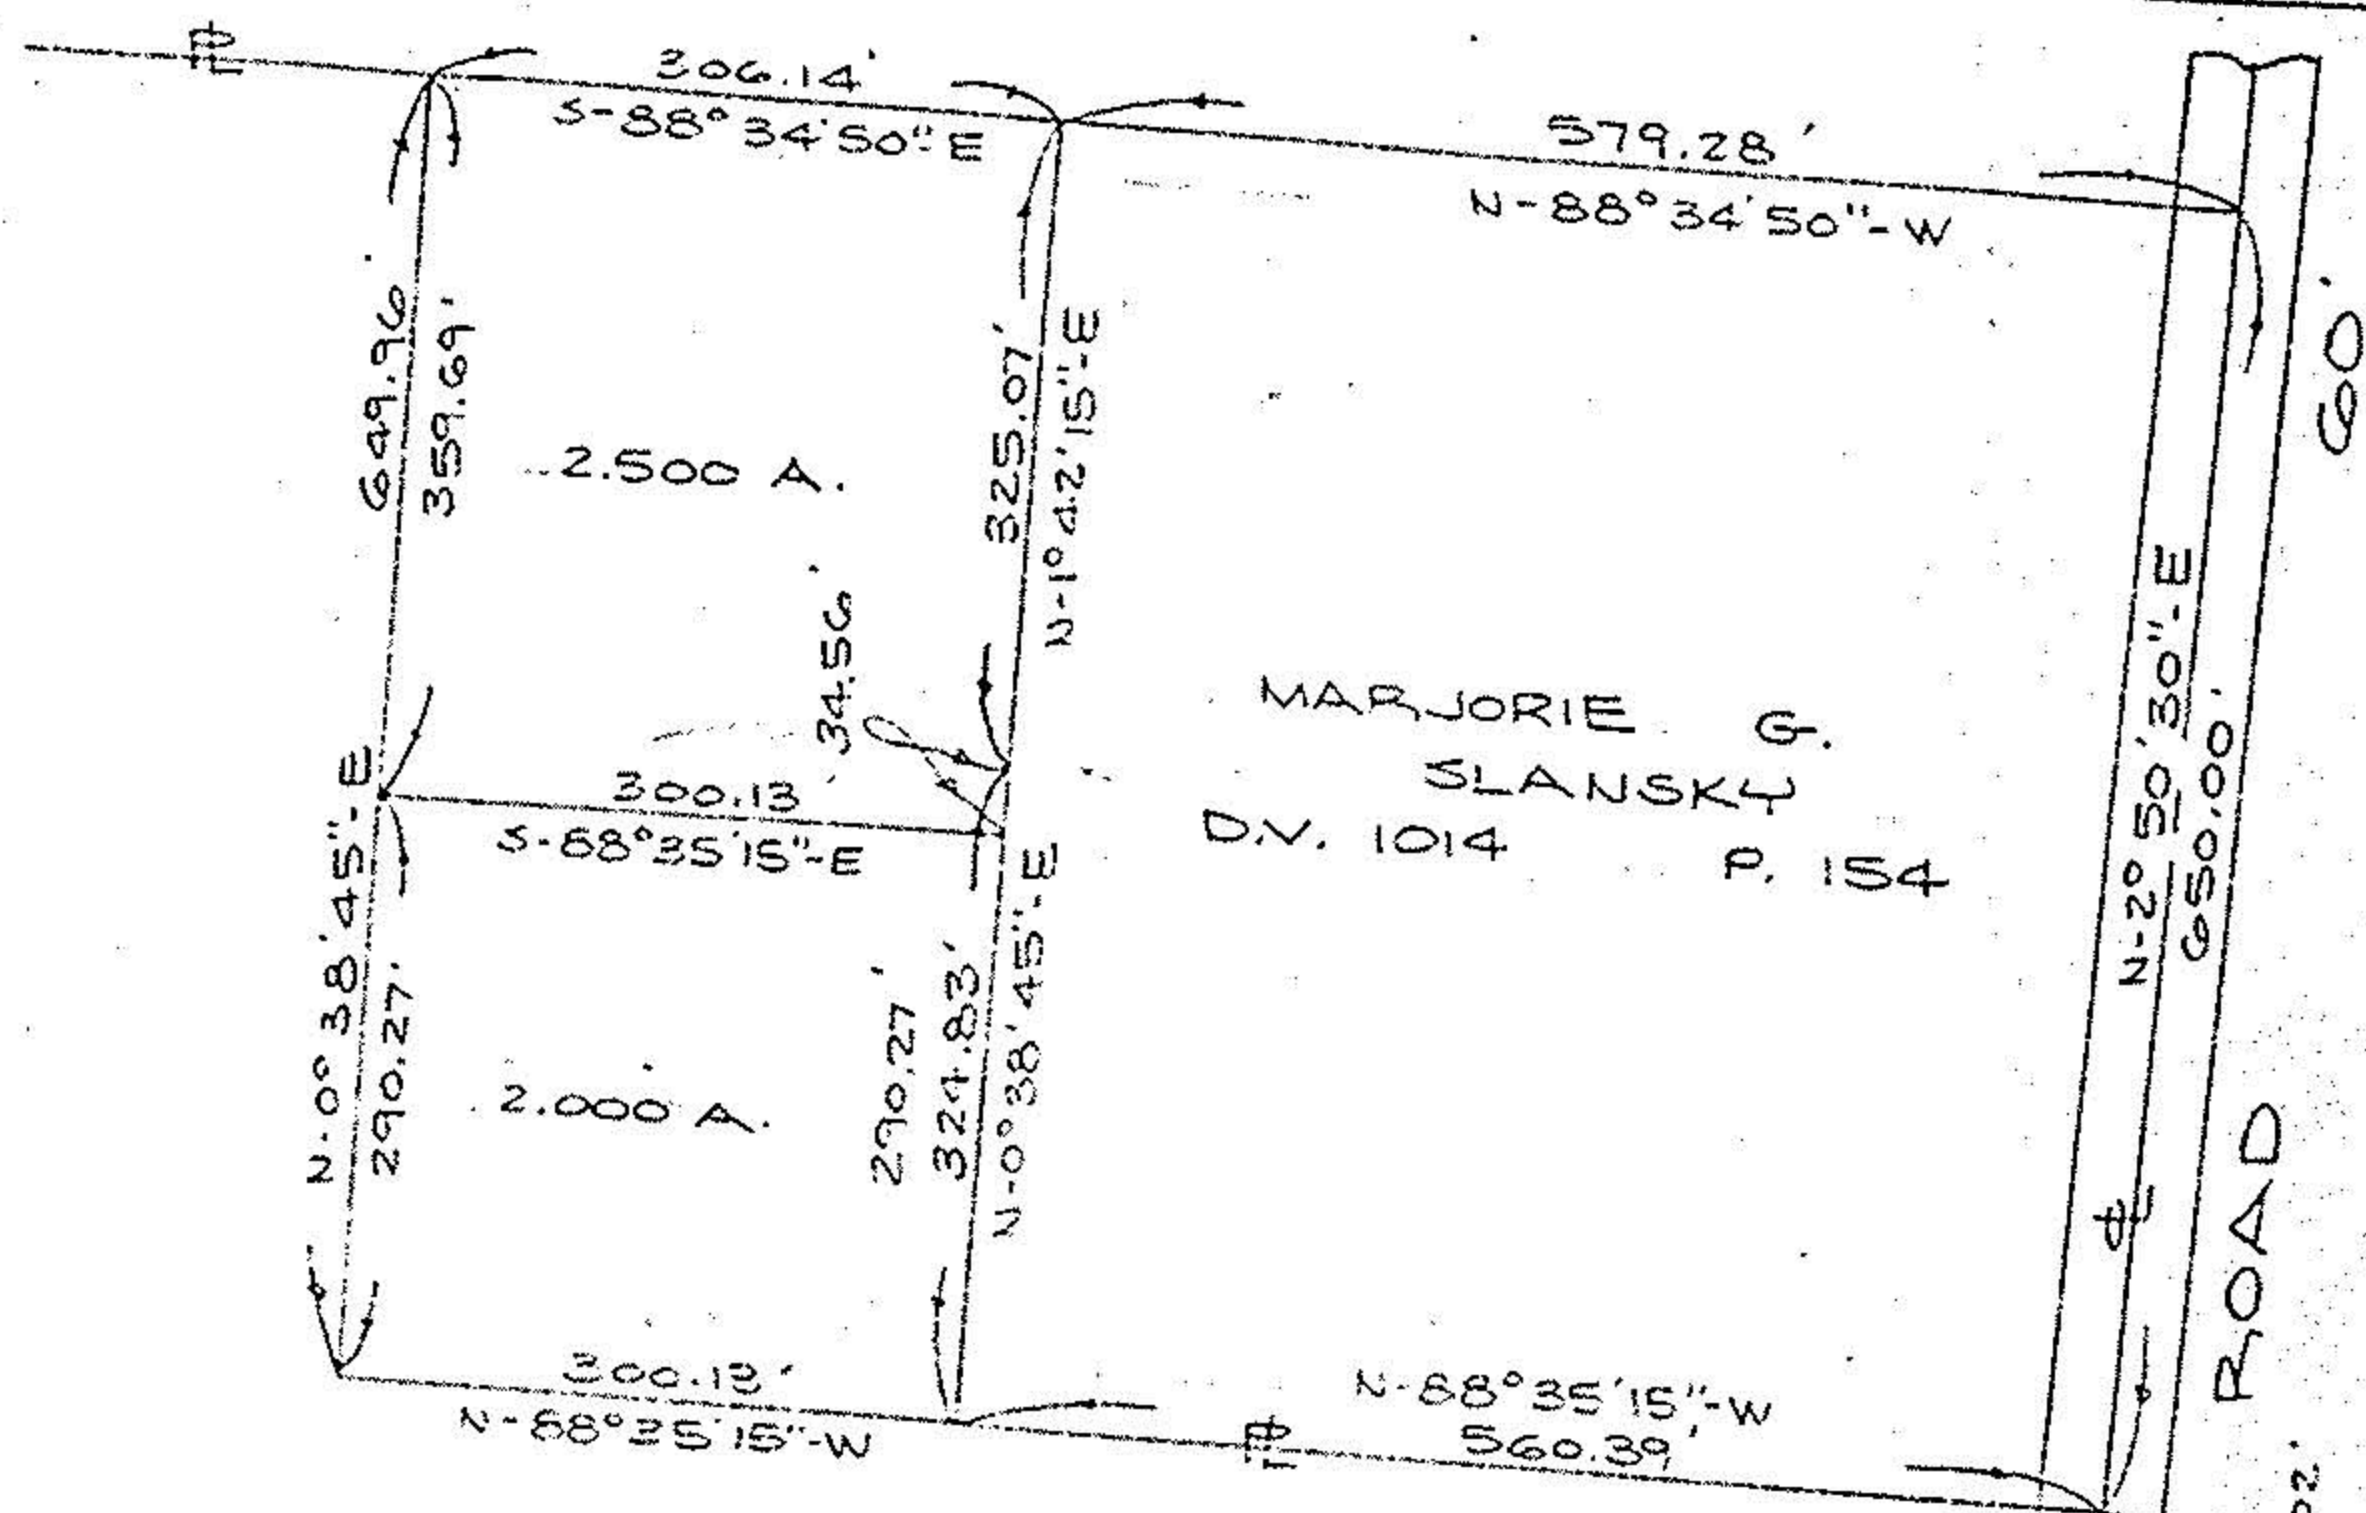

MARJORIE G.
SLANSKY
D.V. 1014 P. 154

12-00-088-000
12-E

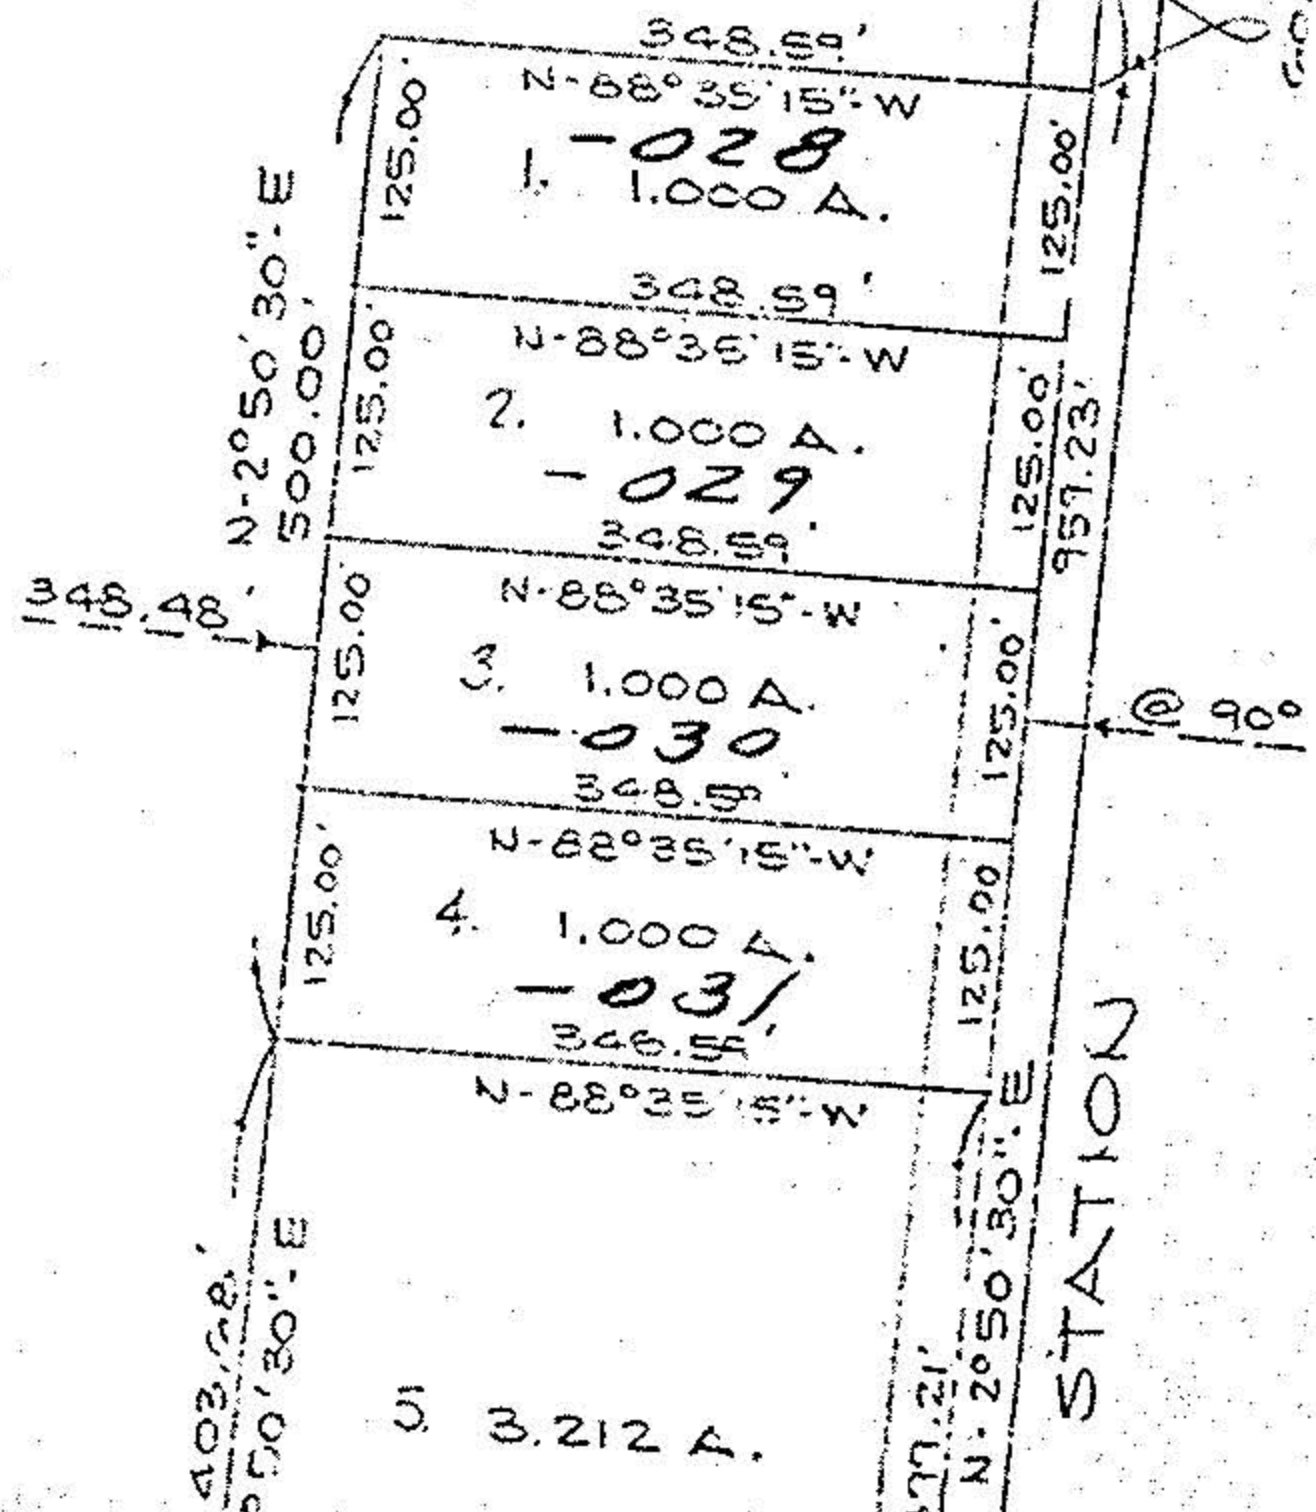

NORTH

12
88

60' ROADWAY ESMT
CO. ROAD REC. VOL. 1, P. 357

STATION

AKINS ROAD

Prepared for: FRANK FETCHET REV. 5/6/77

Scale: 1" = 200' Date: 4-4-77 Dr. by: LS Job No: 77-84