


LESSER DEVEL. CORP.

CWB  
54

CURVE DATA  
 Δ: 39° 34' L  
 D: 600  
 P: 955.37  
 T: 546.77  
 L: 992.76

NOTE: BEARINGS USED COINCIDE WITH BEARINGS  
 AS EST'AB BY STATE OF OHIO DEPT. OF HIGHWAYS

MAP OF SURVEY PART OF SECTION 12 CARLISLE TWP LORAIN CO. OHIO  
 SEPT. 1966  
 BY ARNOLD F. KOEPP REG. SURVEYOR NO. 4306

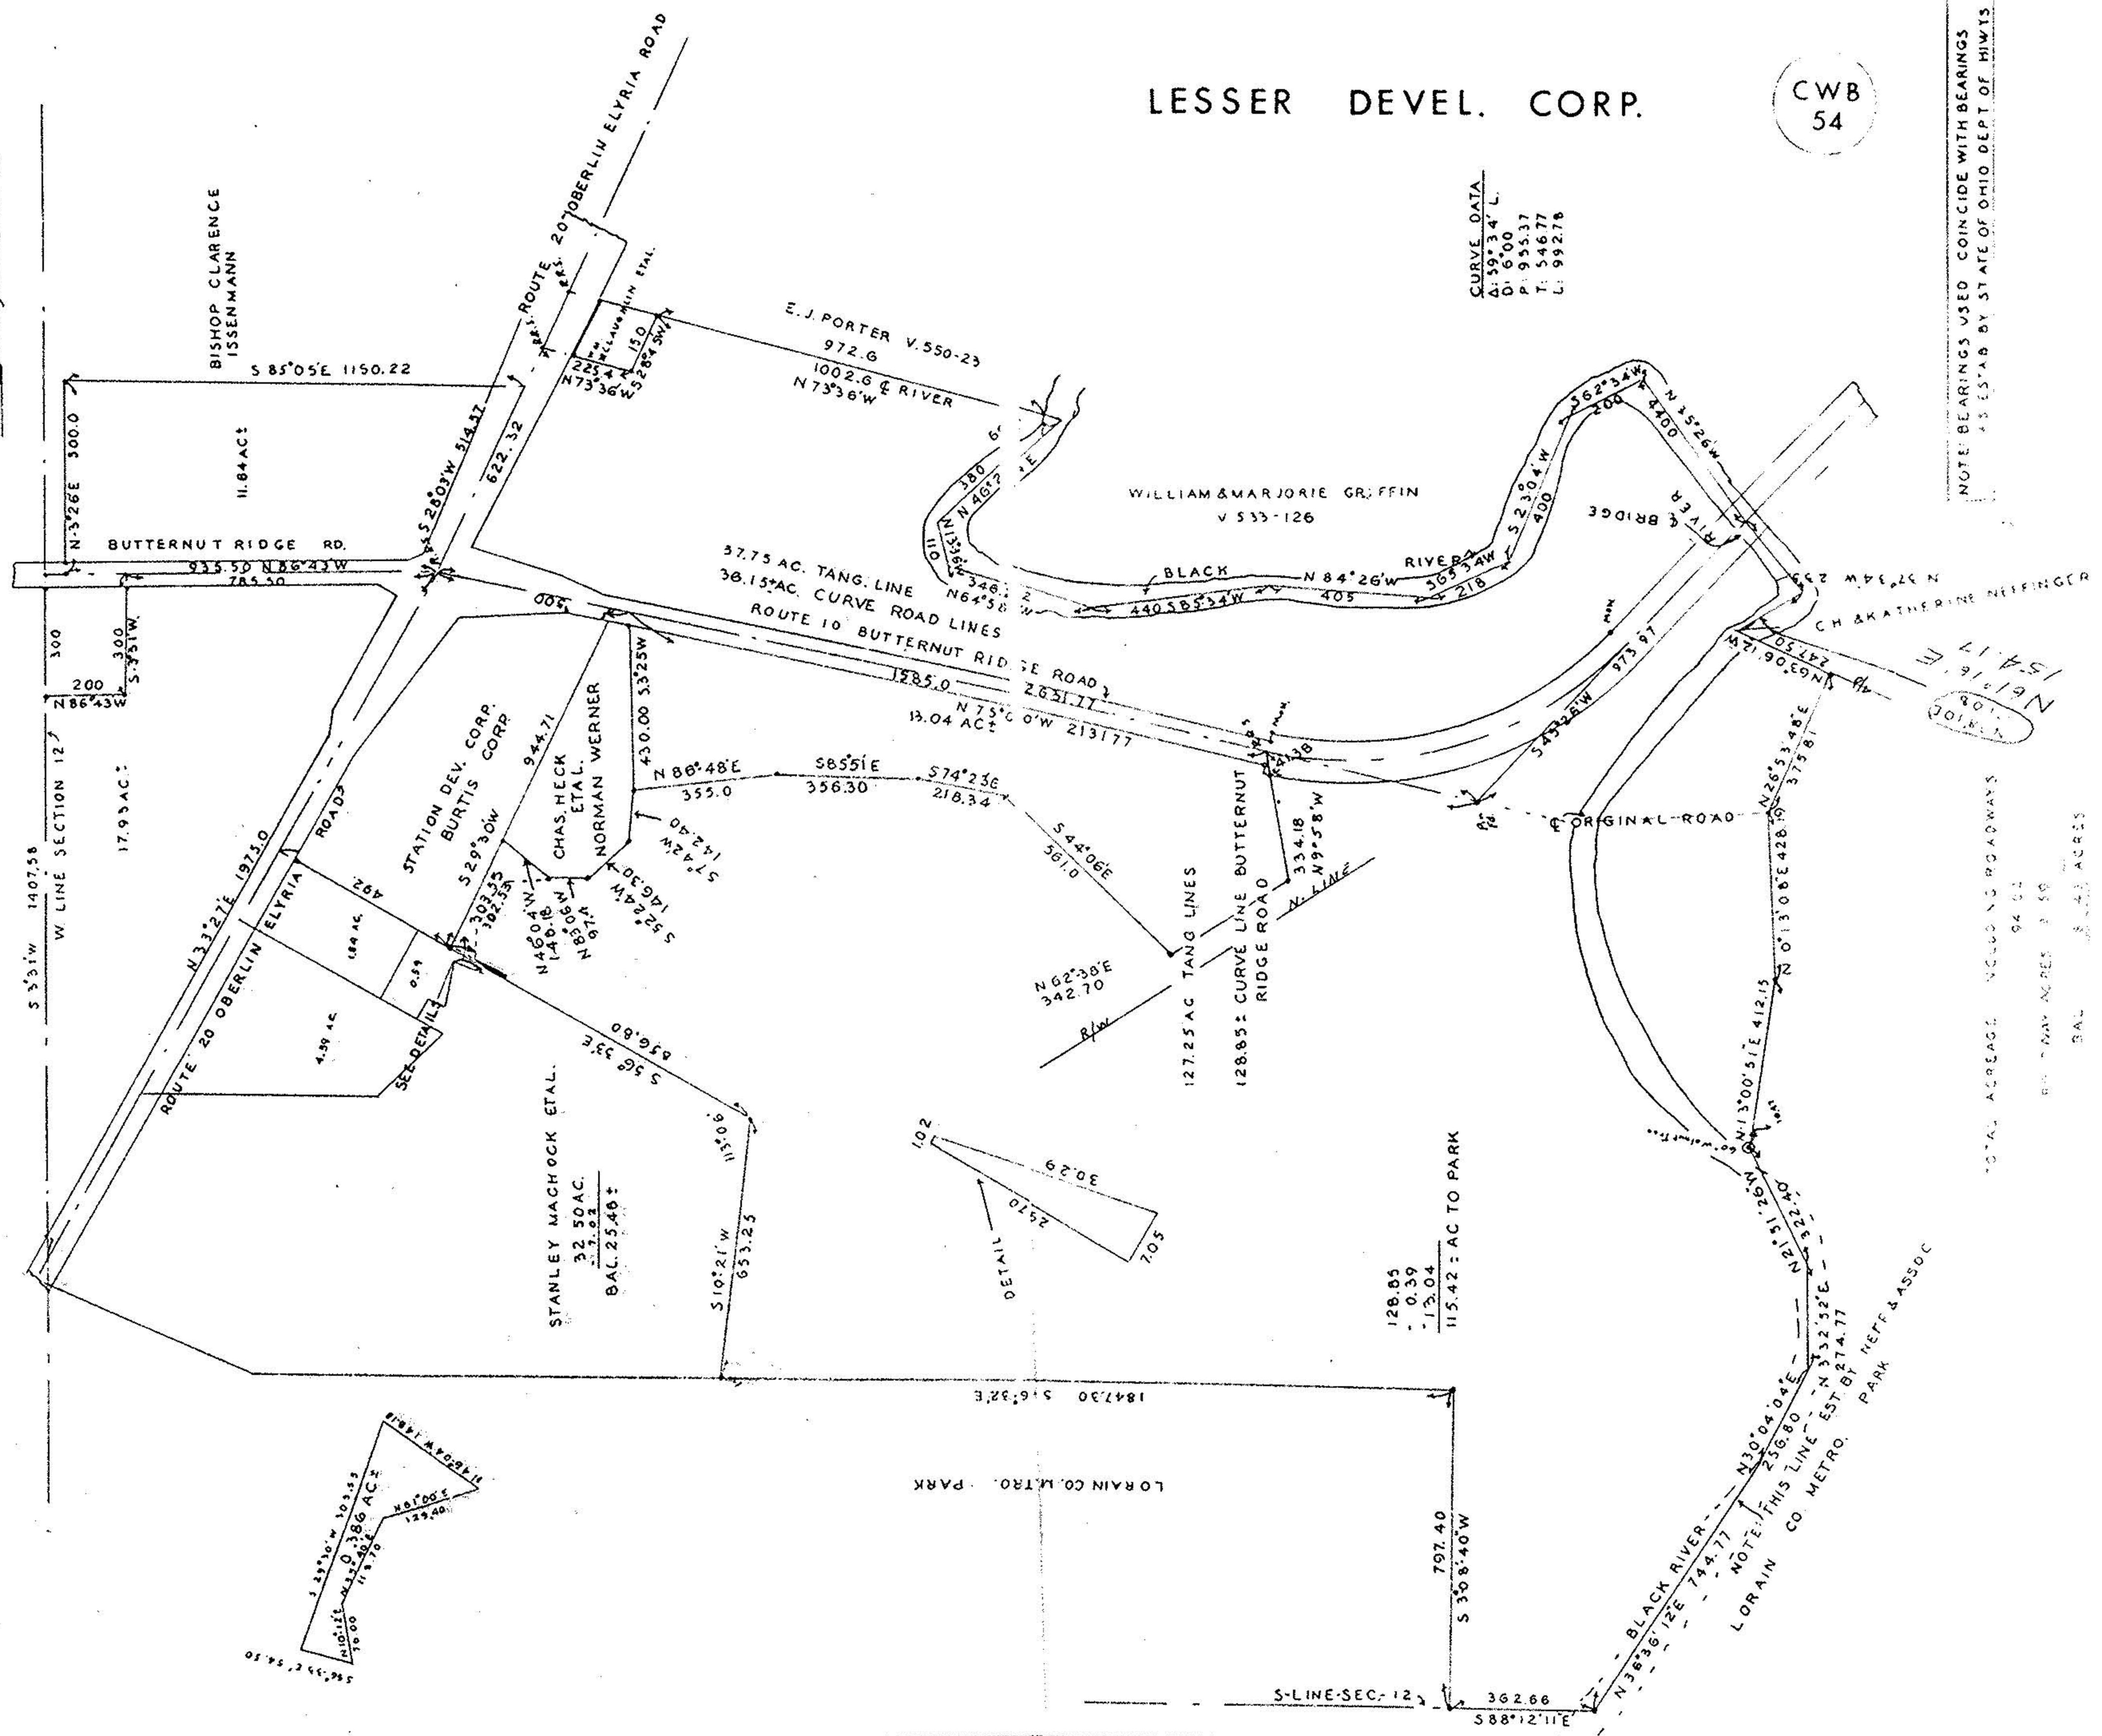


TOTAL ACRES INCLUDING ROADWAYS  
 94.02

BY TOWN ACRES 2.50  
 BAL 91.52 ACRES

TOTAL ACRES BAL 91.52 ACRES

128.85  
 - 0.59  
 - 13.04  
 115.22 = AC TO PARK

BLACK RIVER  
 N 36° 36' 12" E 744.77  
 NOTE: THIS LINE EST' BY  
 LORAIN CO. METRO. PARK  
 HEFF & ASSOC

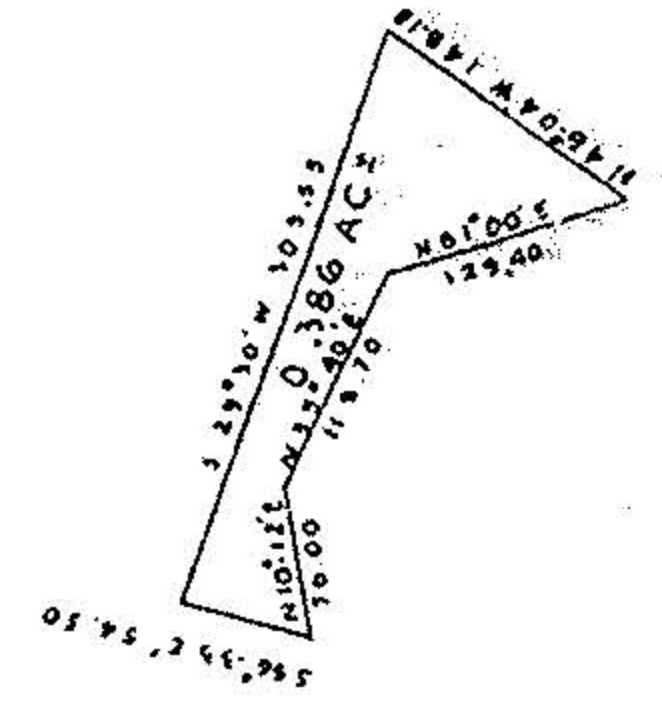

LORAIN CO. METRO. PARK

S-LINE-SEC-12 362.66  
 588° 12' 11" E