

Clyde & Karen Lewis  
904-897


Dennis &  
Christina  
Davidson  
1330 - 688

$\Delta = 03^{\circ}47'51''$   
 $R = 11519.20'$   
 $T = 381.88'$   
 $L = 763.49'$   
 $CB = N68^{\circ}26'01''E$   
 $CD = 763.35'$

$\Delta = 02^{\circ}54'24''$   
 $R = 11519.20'$   
 $T = 292.25'$   
 $L = 584.37'$   
 $CB = N65^{\circ}04'54''E$   
 $CD = 584.31'$

Note I found an error in the Lewis deed.  
The Lewis deed calls for 1498.60 feet from the centerline  
intersection of Baumhart Road with Plate Road.  
Using the 3/4" iron pin found in the location pointed  
out to me by Clyde Lewis, I measured 1595.63 feet  
to the East line of Clyde Lewis's lands and set pins.

GRAPHIC SCALE

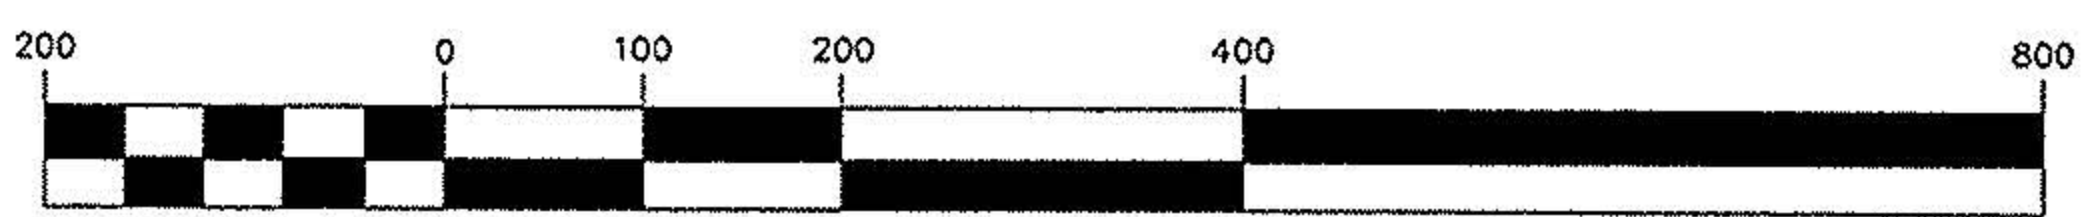

( IN FEET )  
1 inch = 200 ft.



*Carl Feick*  
Carl M. Feick P.S. 7035

# FEICK SURVEYORS

224 East Water Street, Sandusky, Ohio 44870, 419-625-3241

DRAWN BY: CMF

DATE: 9/21/96

JOB NO.: S4737

SHEET 1 OF 1

## Plat of Survey

Chuck Davidson

49300 Rt. 20 West  
Tract 11, Lot 29  
Camden Twp., Lorain Co. Ohio

assumed