

CHAS. F. & BECK
JEAN MOEHL
V. 1242 P. 352
210

CHARLES MOEHL
V. 709 P. 376-378

S. 37° 52' 07" E. 963.97' E

SURVEY FOR

DONALD H. & MARION E. WORCESTER


PART of O.L. 22 of THE GORE STRIP & PART of O.L. 21 TRACT II
TOWNSHIP of CAMDEN COUNTY of LORAIN STATE of OHIO

SCALE 1"=100' MAY, 1991

LAUNDON • SIMON • CAHL & ASSOC.
ENGINEERS SURVEYORS
106 MIDDLE AVE. ELYRIA, O. 44035
(216) 322-7625
JOB # 91-2033
P.B. 220 P. 66, 67 & 69

ACREAGE BREAKDOWN

O.L. 21 9.6 Ac. ±
O.L. 22 27.76 Ac. ±

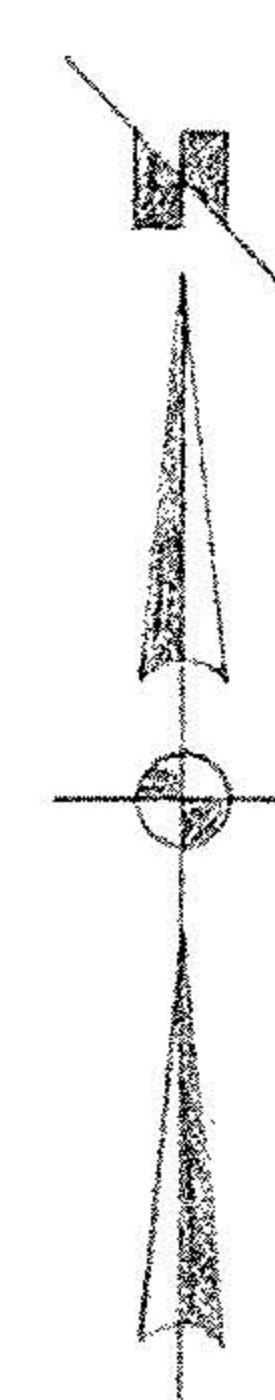

BEARINGS SHOWN HEREON ARE
ASSUMED AND USED TO
DESCRIBE ANGLES ONLY.

ELY. LINE OF THE
GORE STRIP

GREEN ROAD 50'

N. 0° 10' 00" W. 1065.75'

S. 1° 04' 52" E. 711.61'

O.L. 22

O.L. 20

I.P. Set

S. 88° 10' 12" E. 872.16'

I.P. Set

O.L. 21

37.3660 Ac.

S. 1° 46' 42" E. 394.22'

MILLARD G. & GOLDIE M.
HARBAUGH
V. 989 P. 681

-002


-001

-002

I.P. Set

S. 80° 41' 27" W. 1533.38'

CONRAIL R.R. 100

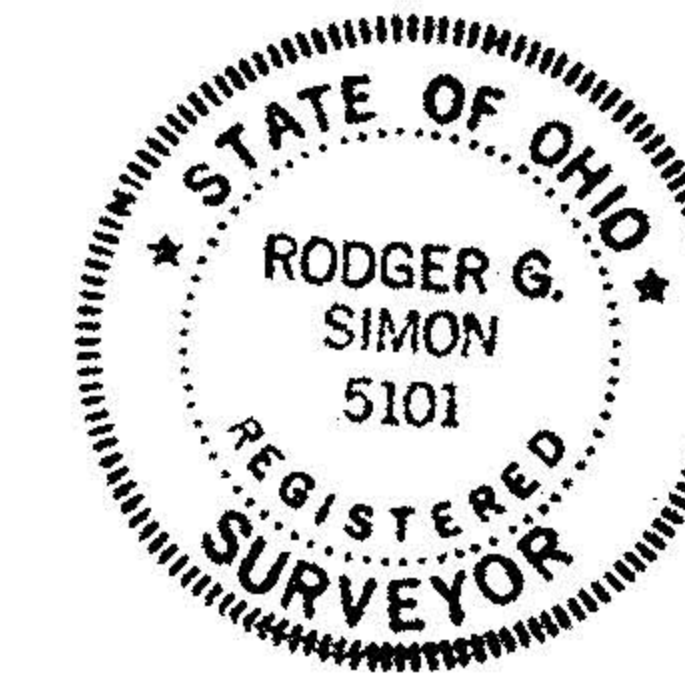

#00040-A

APPROVED
LORAIN CO.
MAP DEPT.
DATE 4-14-99
PAGE 13-A
BY 7. [Signature]
JOB # 00040-A

TIMOTHY M. OLNEY
O.R.V. 360 P. 646

ALBERT E. & SHIRLEY A. GREINER
V. 1375 P. 822-824

EUGENE HOPKINS
V. 1006 P. 692

407.55 R. & M. N. LINE RR.

N. 0° 10' 00" W. 252.54'

I.P. Set

25'

I.P. Set

I.P. Set

I.P. Set

I.P. Set

314.85'