
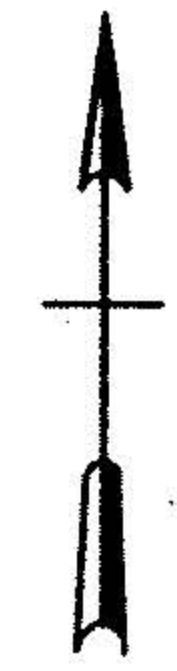
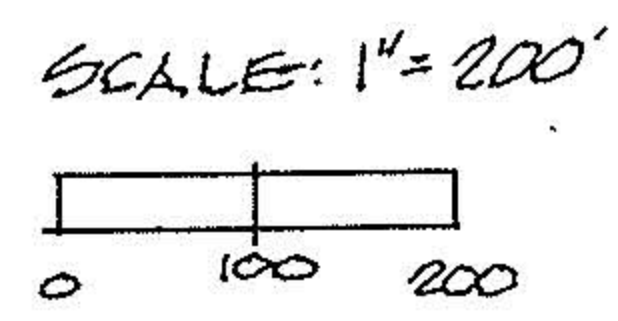



WALTER REX & GLENDOLA ZICKFOOSE  
D.V. 1390, Pg. 533

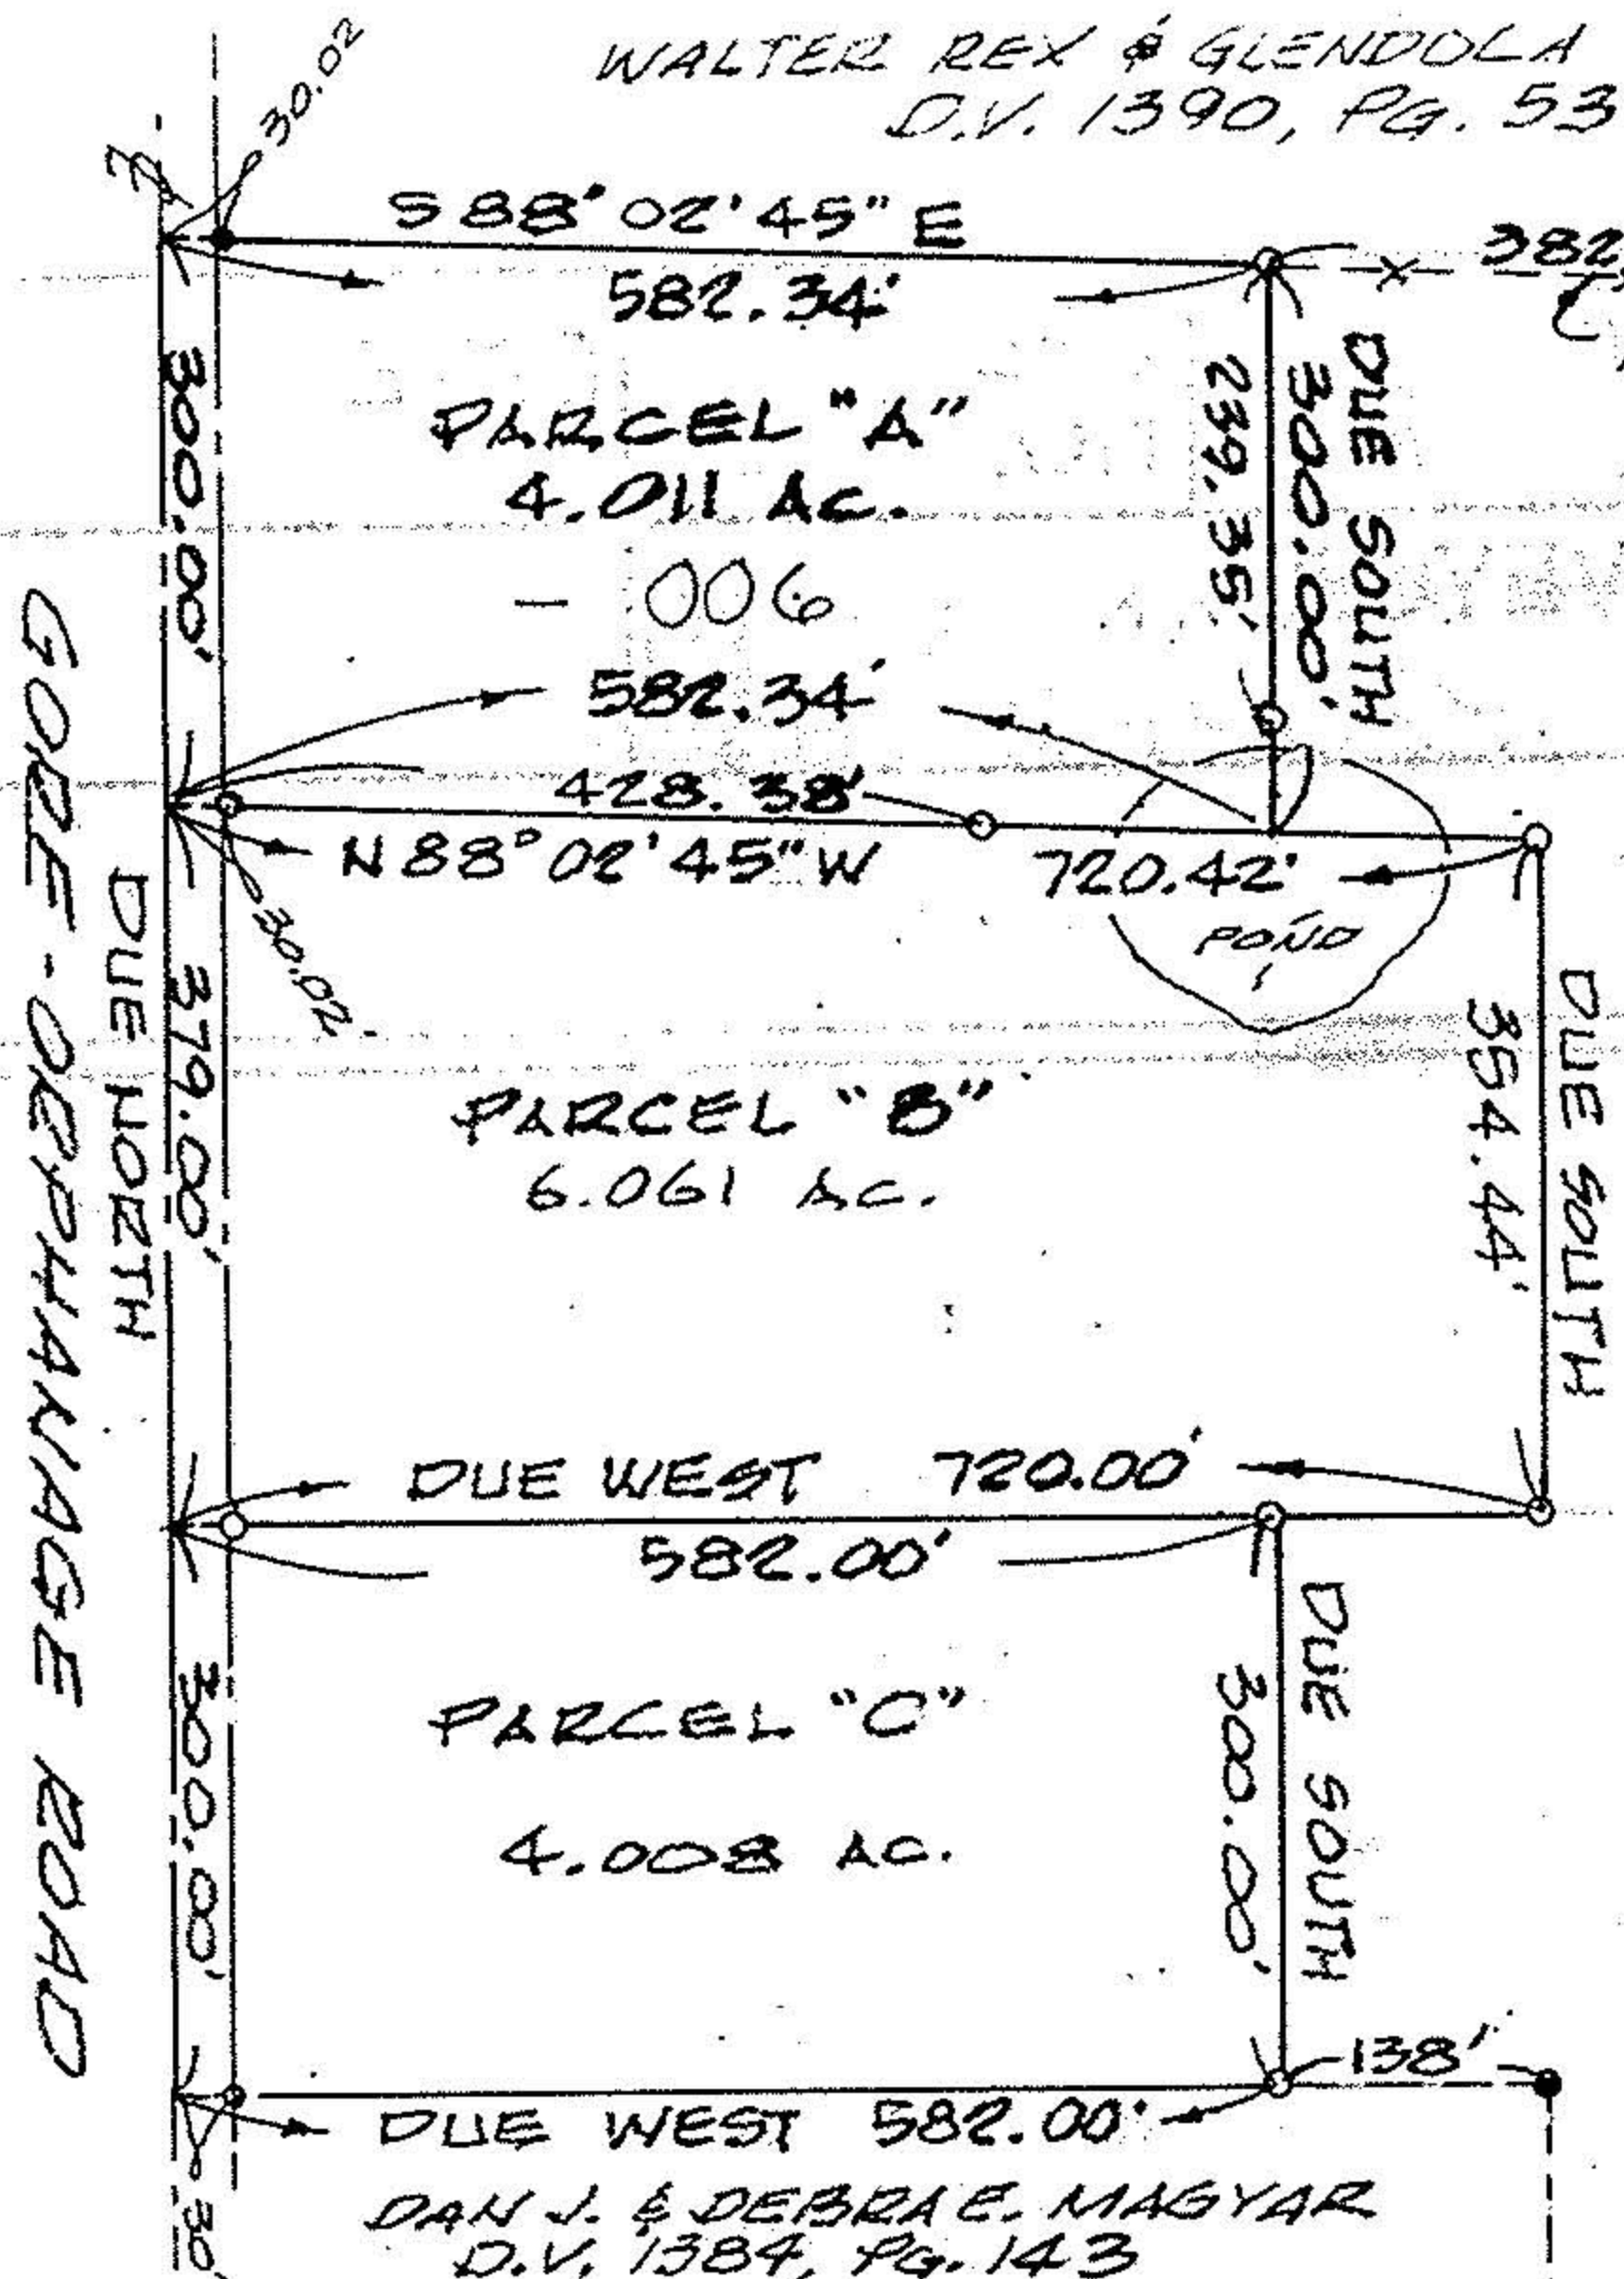

DIANNE A. & BRIAN D. FORTUNE  
O.R. VOL. 928, Pg. 914

21268

APPROVED LORAIN CO. MAP DEPT
DATE 3-17-95
PAGE 13-A
BY CAROLYN FRANCS
# 21268

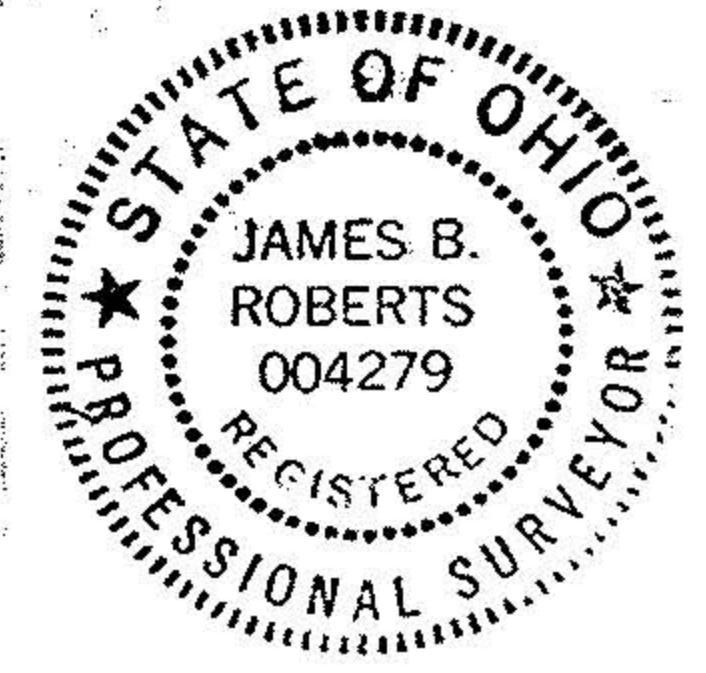

LEGEND:

●	= IRON PIN FOUND
○	= IRON PIN SET

MAP OF PARCEL SPLIT SURVEY  
PREPARED FOR BRIAN FORTUNE  
PART OF ORIG. CAMDEN TWP. LOT 19, TRACT II  
LORAIN COUNTY OHIO

REF: SPLIT FROM 13-11-019-000-005

K. E. McCARTNEY & ASSOCIATES

DECEMBER, 1994

945482