

Gloria Davidson  
907 - 0073





Leon and Betty Groot  
1192 - 707

Connie Blewitt  
883 - 0453

Dennis &  
Christina  
Davidson  
1330 - 688

#21958

APPROVED  
LORAIN CO.  
MAP DEPT.  
DATE 11-15-96  
PAGE 13-D  
BY T. McVair  
VOID AFTER 21958

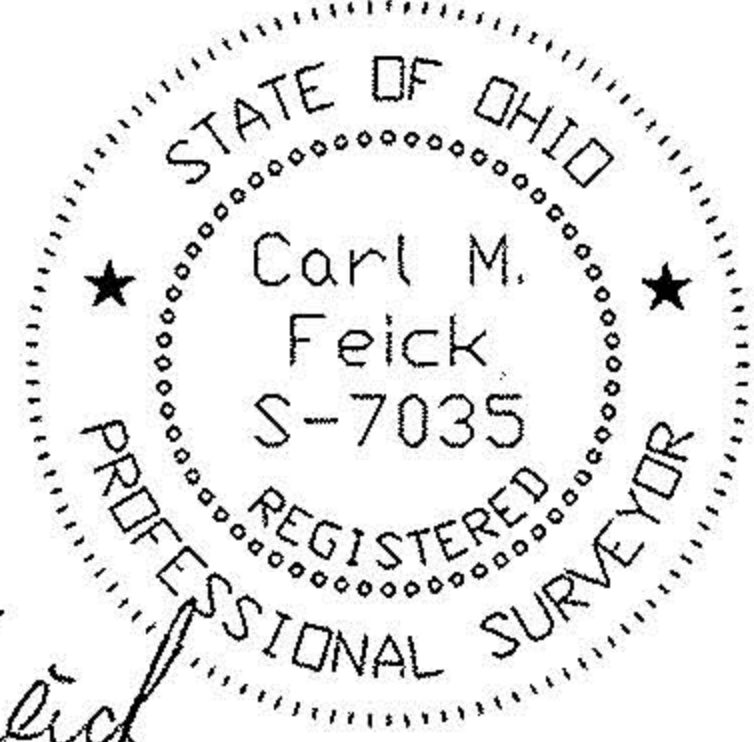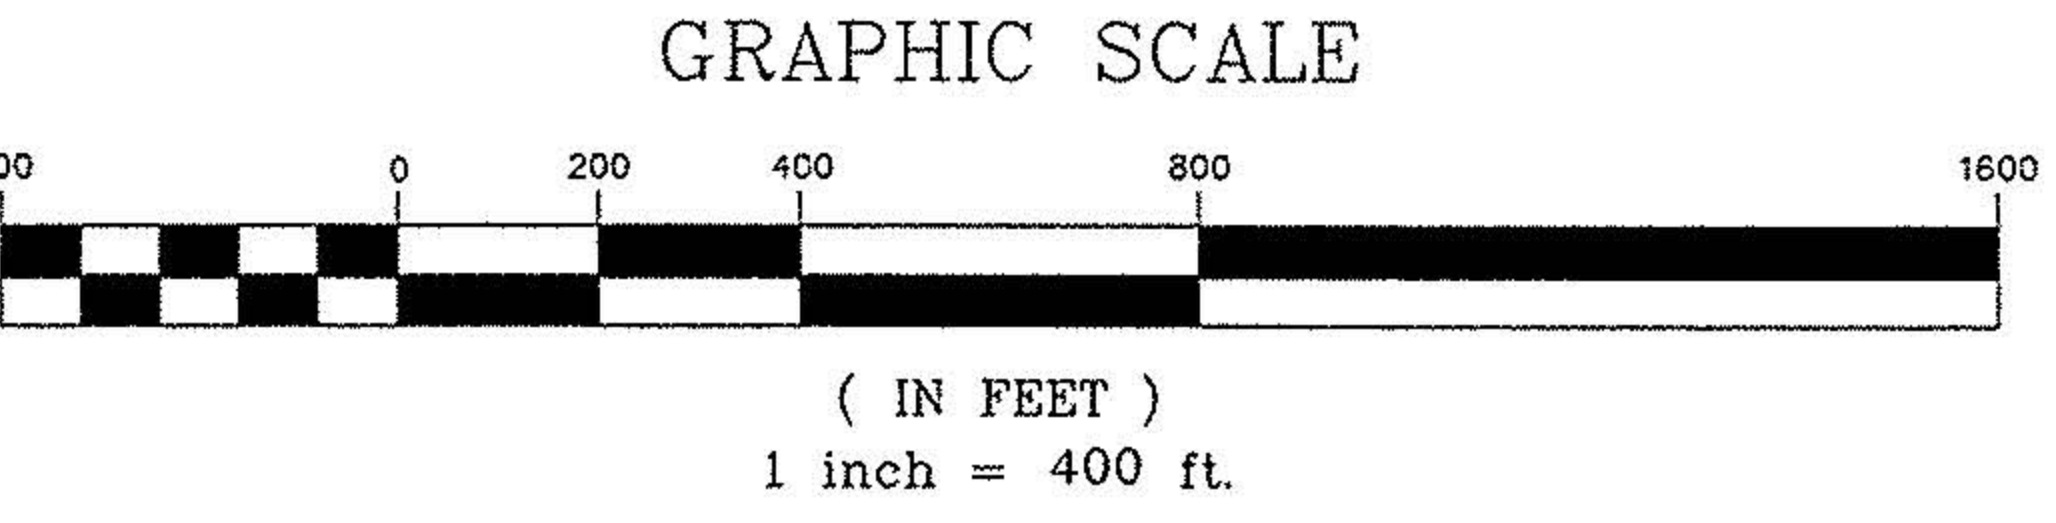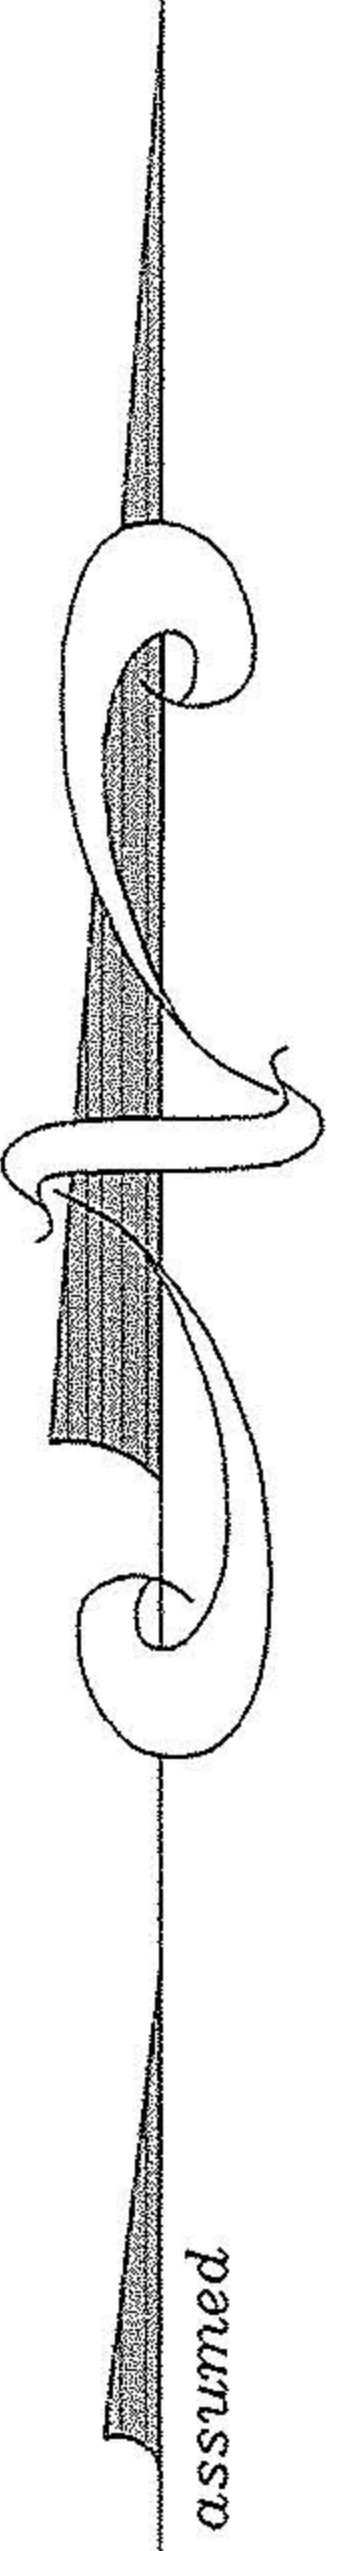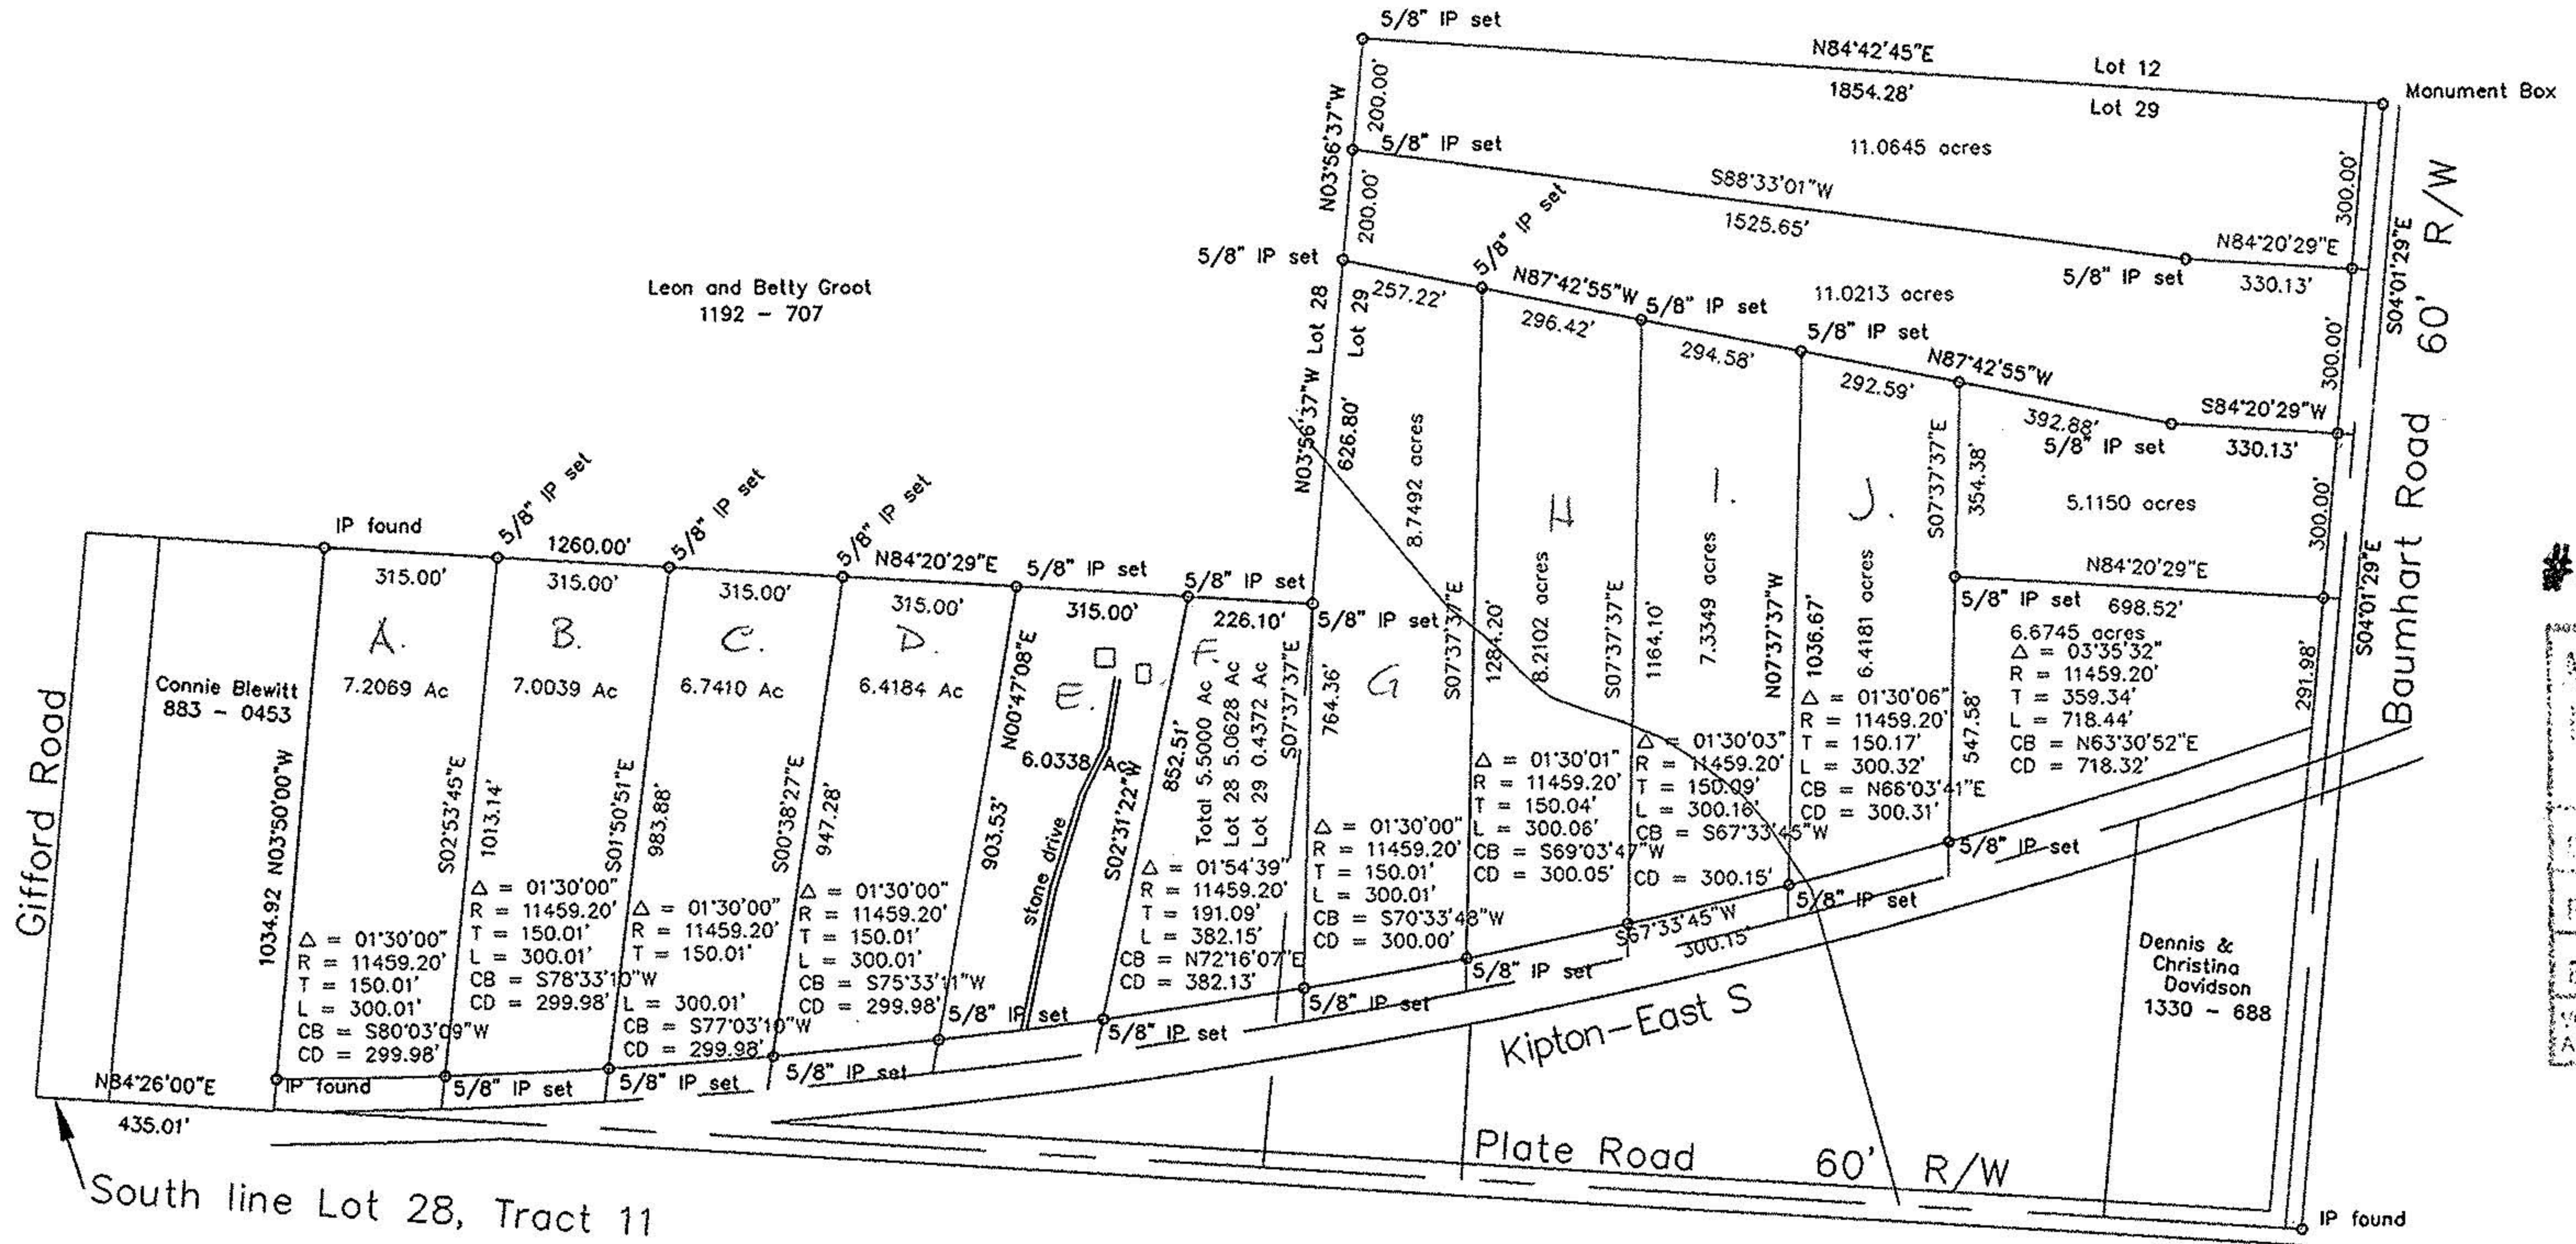

*Carl Feick*  
Carl M. Feick P.S. 7035

**FEICK SURVEYORS**  
224 East Water Street, Sandusky, Ohio 44870, 419-625-3241

DRAWN BY: CMF DATE: 10/12/95  
JOB NO.: S4737 SHEET 1 OF 1

**Plat of Survey**  
Chuck Davidson  
49300 Rt. 20 West  
Tract 11, Lots 28 & 29  
Camden Twp., Lorain Co. Ohio