


WILLIAM B. BARTON
 Reg. Land Surveyor No. 4438
 188 PARKWOOD AVENUE
 AVON LAKE, OHIO 44012
 TELEPHONE (216) 933-6662


13-009-036-000-006
 13-009-036-000-001
 #17139
 #17276
 13-009-037-000-004

#17139

Julia Green D.V. 1048 Pg. 197 Parcel No. I
 13-009-036-000-006

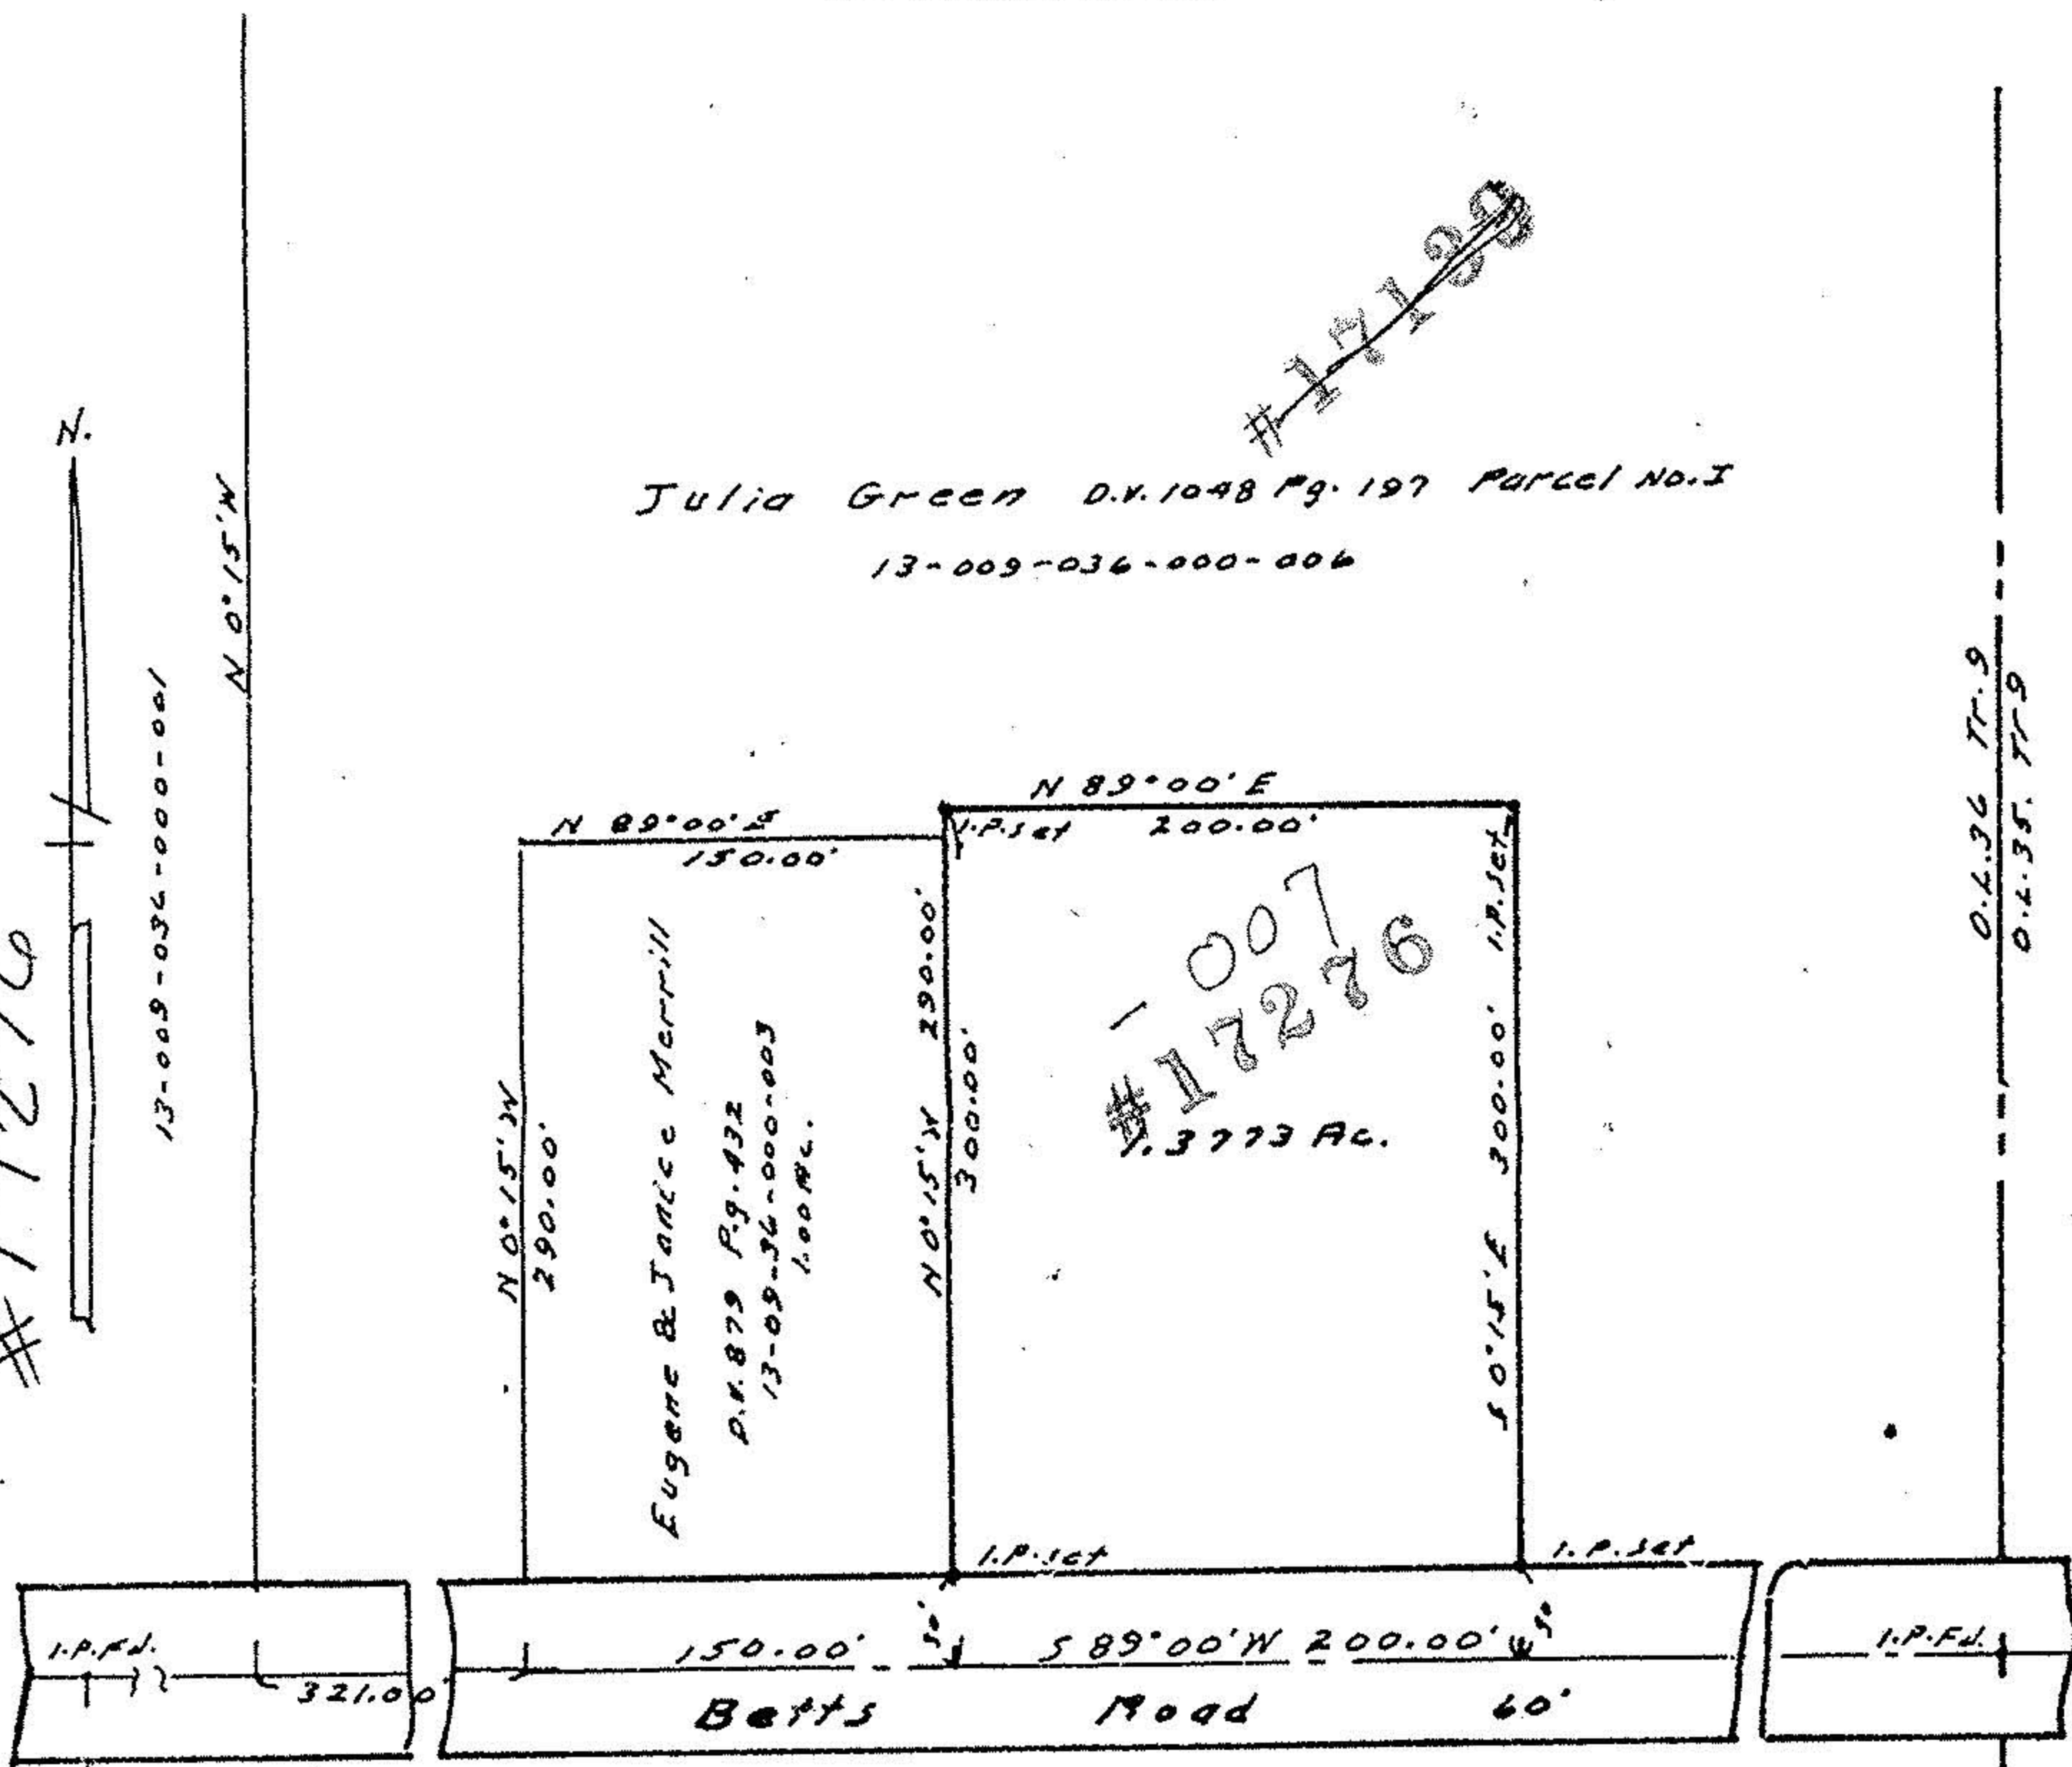

#17276
 1.3773 AC.

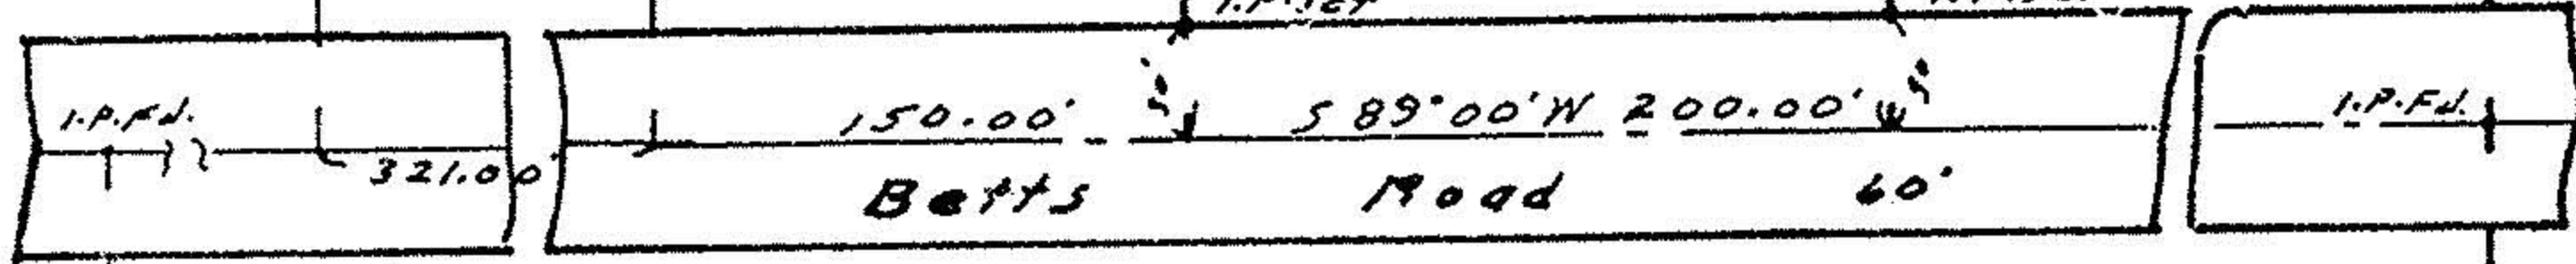


13-009-037-000-004 #17276
 #17139

SURVEY
 of
 Part of Original Lot No.36,
 Tract No.9, Camden Township,
 Lorain County, Ohio.
 Scale 1"=100' Nov.10,1986

APPROVED
 LORAIN CO.
 MAP DEPT.

DATE 2-19-87
 PAGE 13-E
 BY FRANCIS
 VOID AFTER 17276

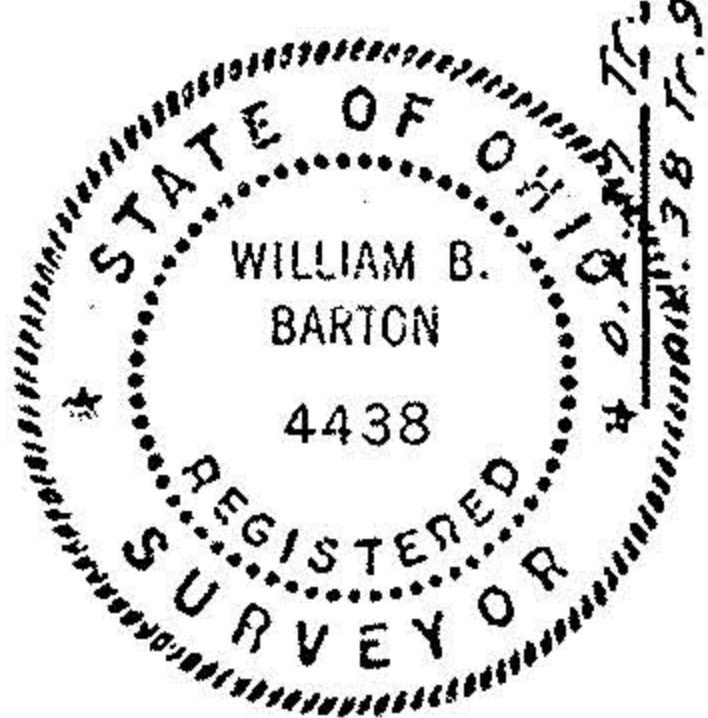

0.4.36 Tr. 9
 0.4.35 Tr. 9

0.4.36 Tr. 9
 0.4.35 Tr. 9

13-009-037-000-004