


157

11/3/77


PLAT OF SURVEY  
O.L.S., TRACT 8, CAMDEN TWP.  
LORAIN CO., OHIO SCALE: 1"=200'  
NOV. 1977 JOB NO. 77-159

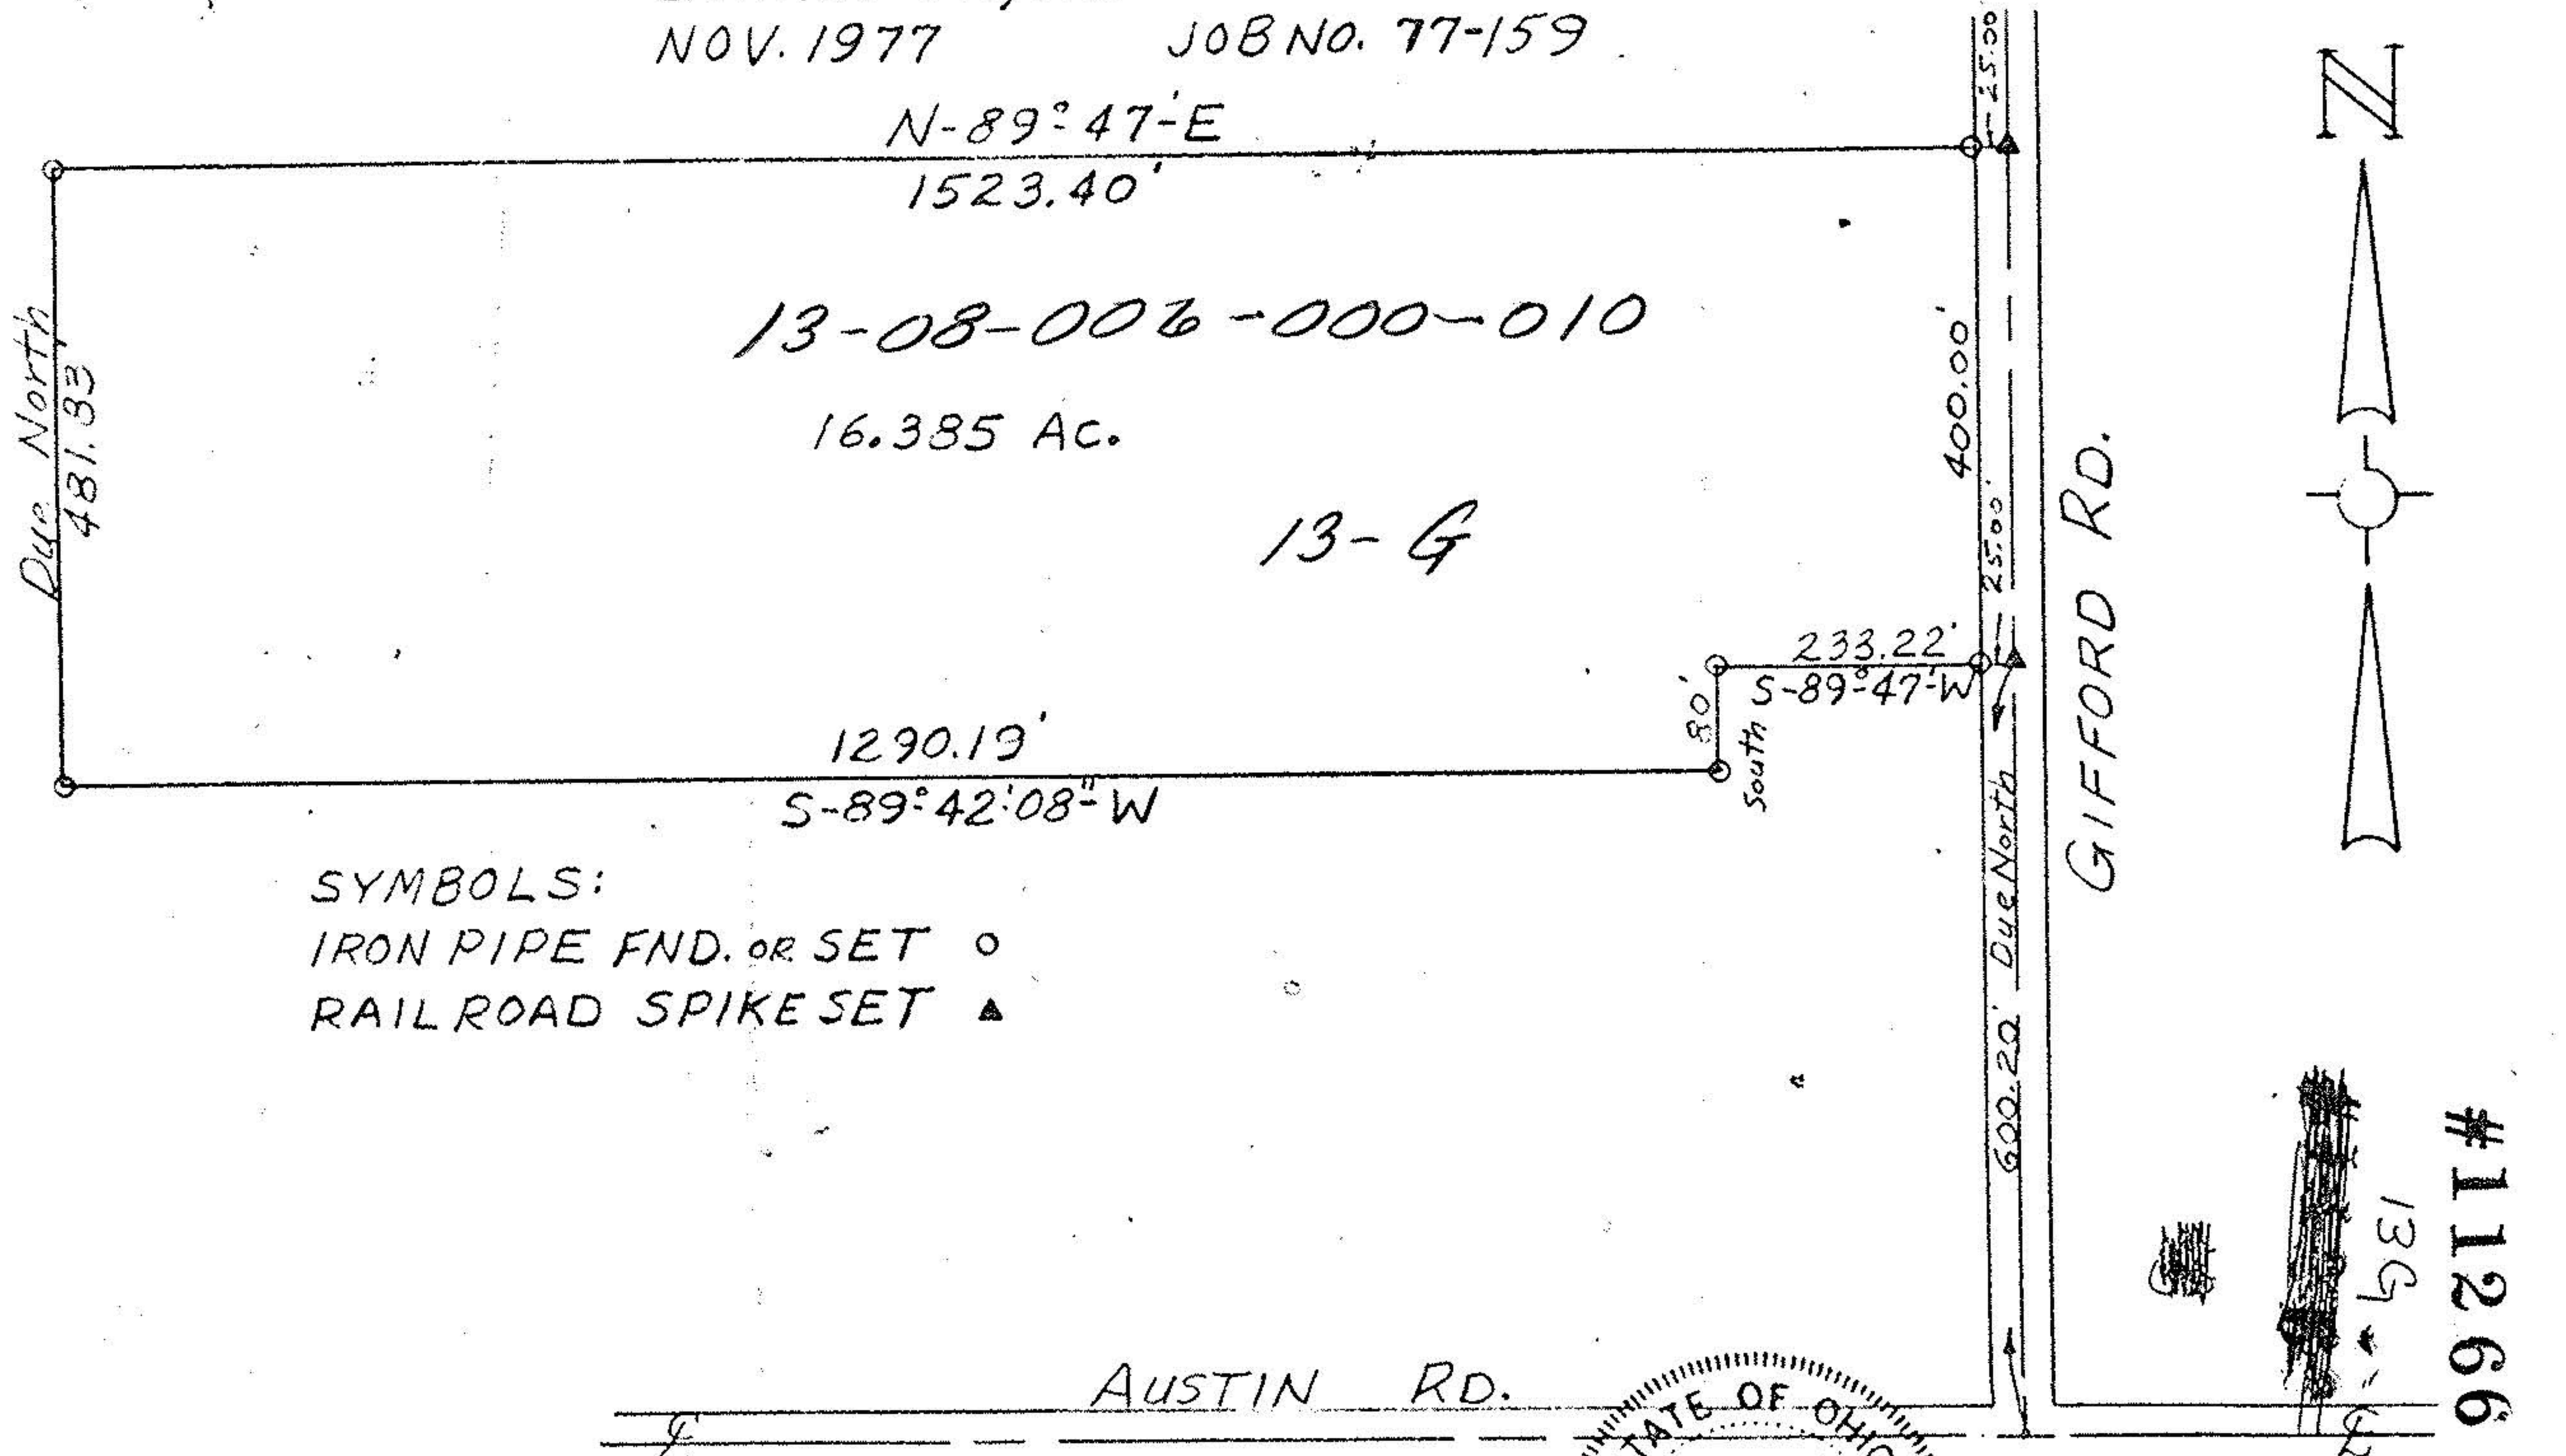


SYMBOLS:  
IRON PIPE FND. OR SET ○  
RAILROAD SPIKE SET ▲

AUSTIN RD.

GIFFORD RD.

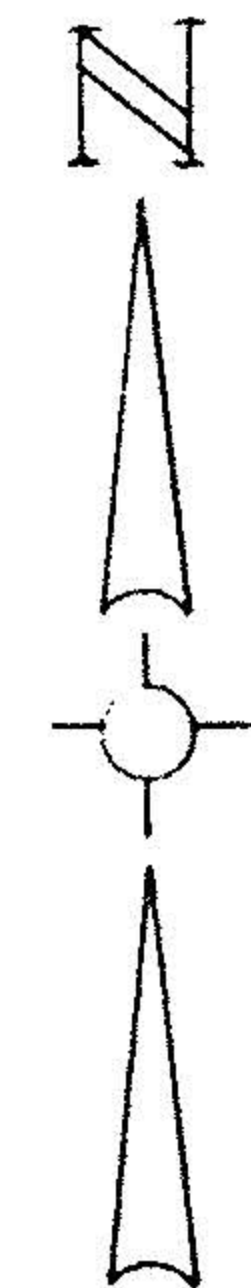

#11266

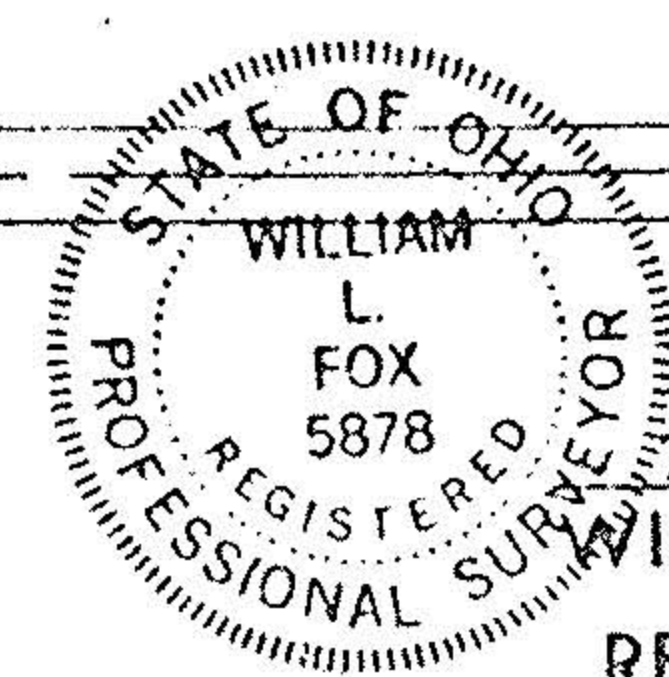

William L. Fox  
WILLIAM L. FOX, SURVEYOR  
REGISTRATION NO. 5878

OWNER: JOHN OGLE