


13-4

PLAT OF SURVEY

O.L. 6, TRACT 8, CAMDEN TWP.
LORAIN Co. OHIO SCALE: 1"=200'
MARCH 1977 JOB No. 77-100

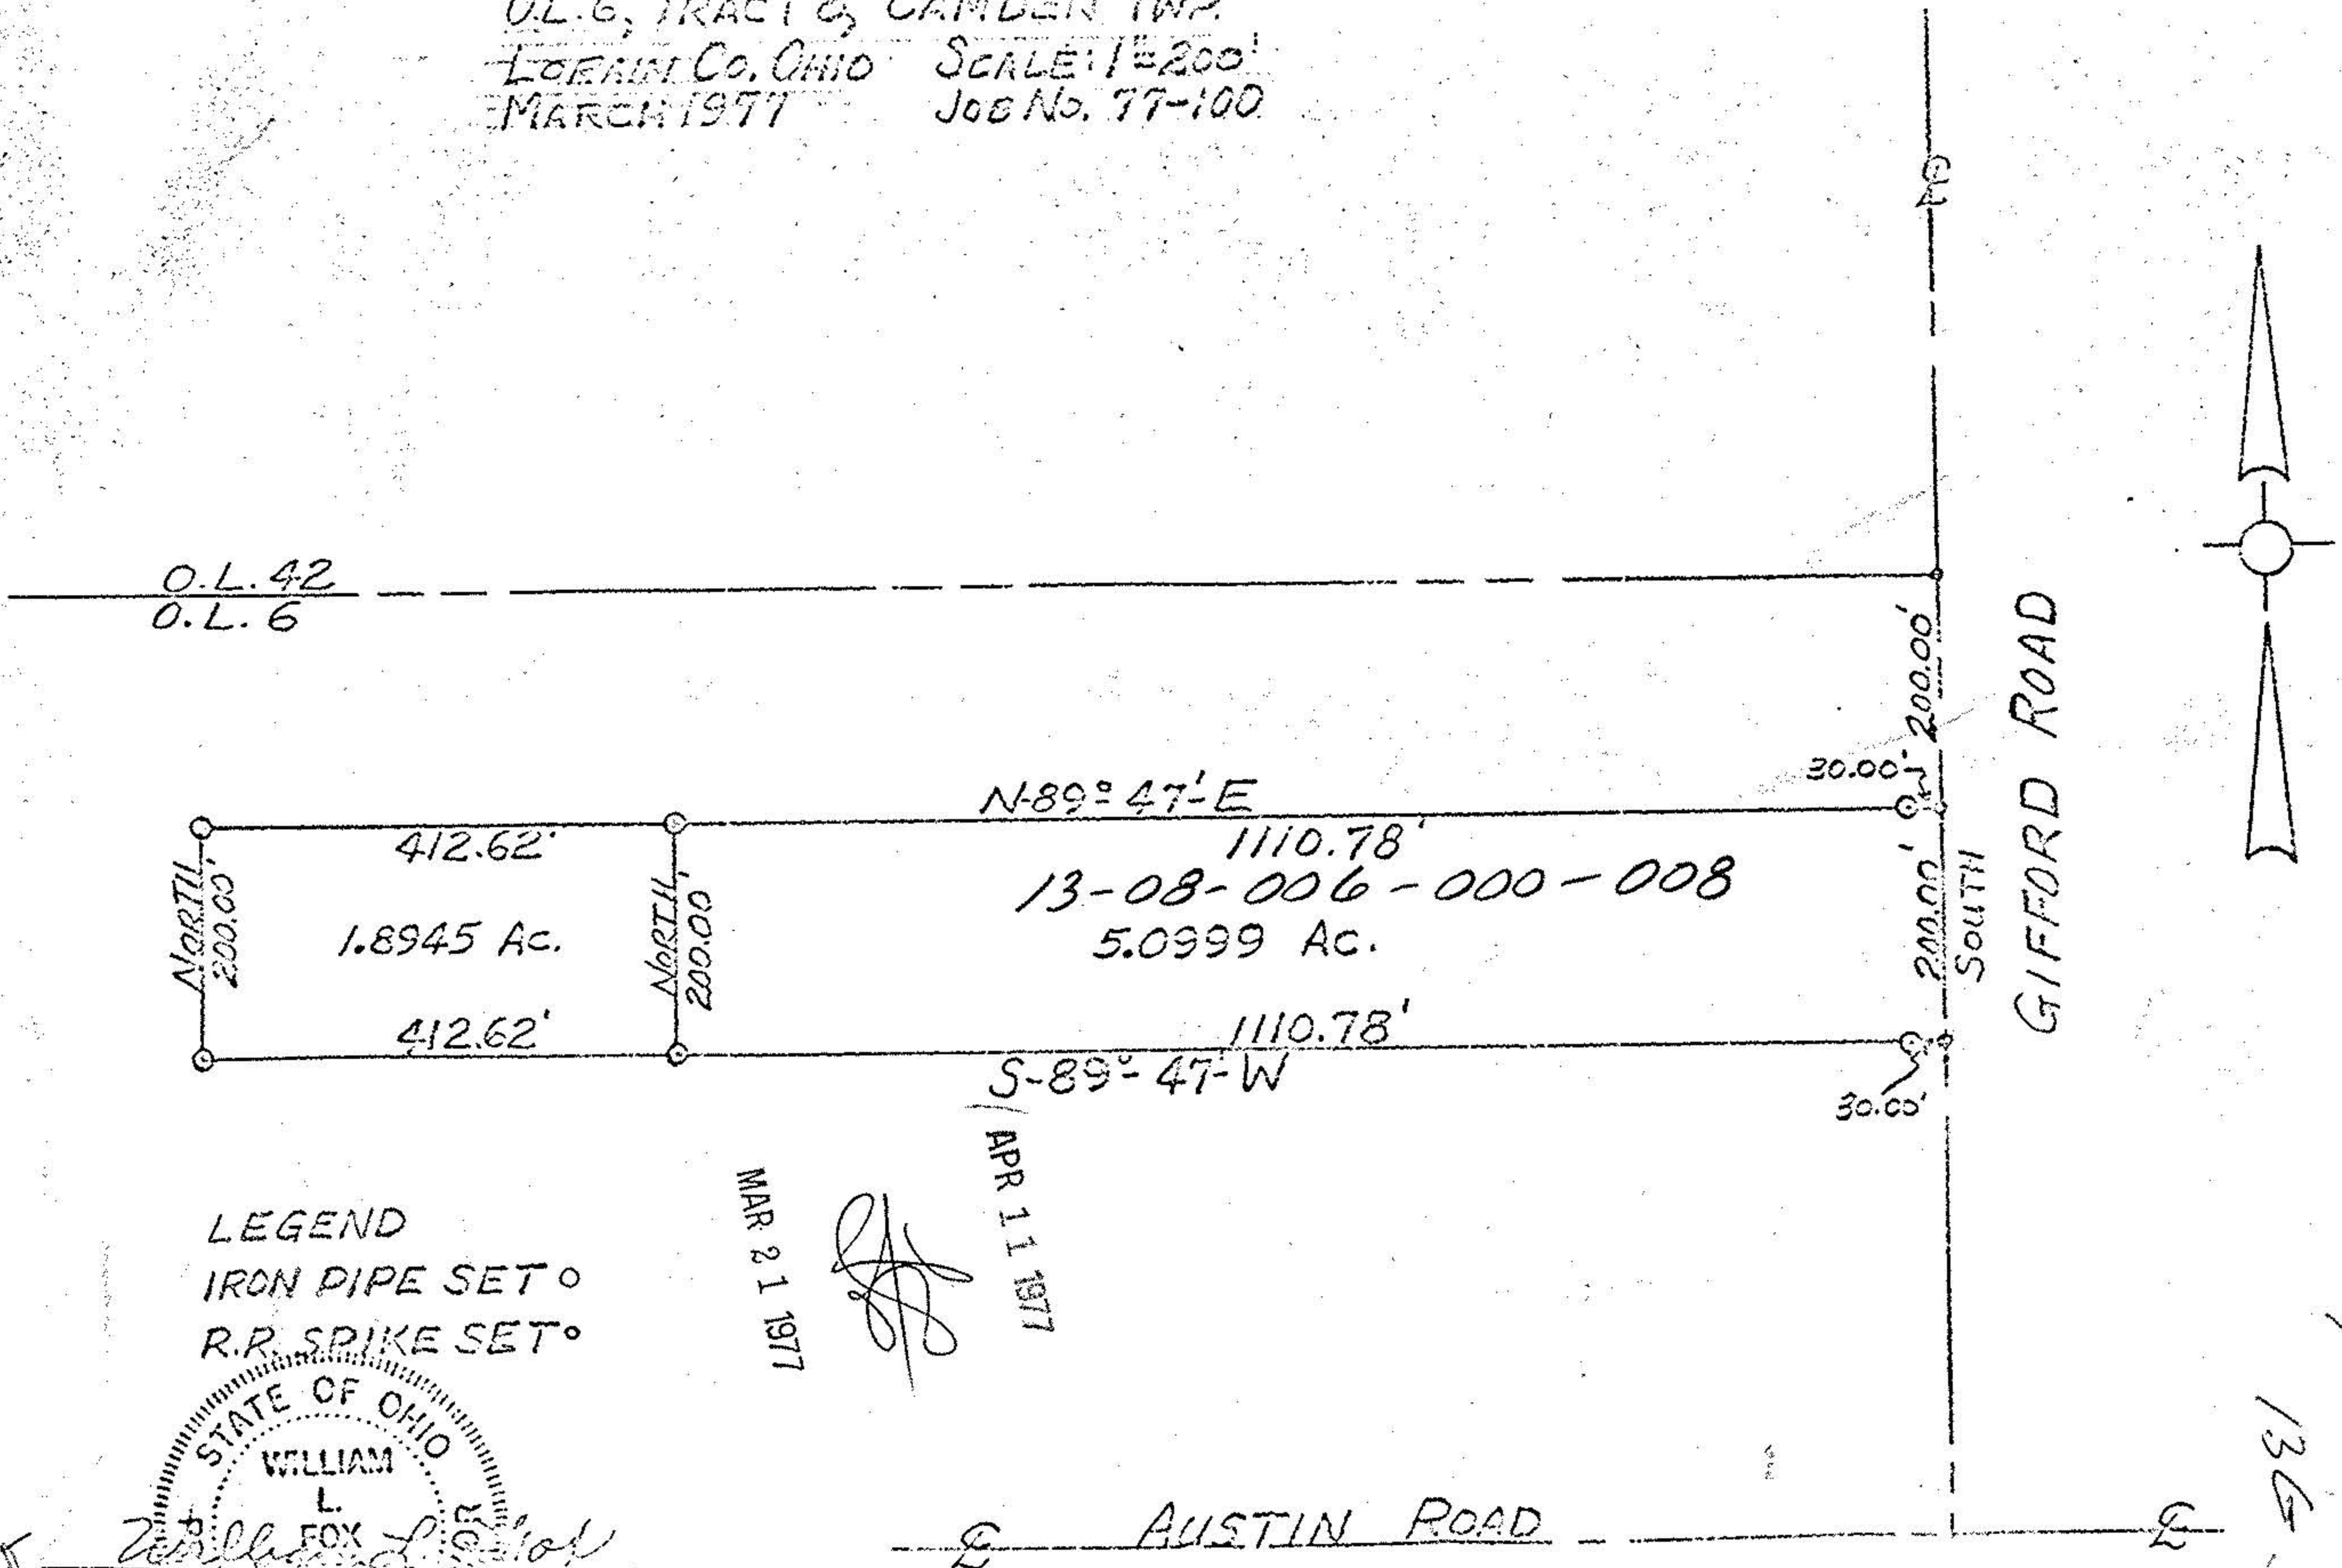

LEGEND
IRON PIPE SET ○
R.P. SPIKE SET ●

MAR 21 1977
APR 11 1977

STATE OF OHIO
WILLIAM L. FOX
SURVEYOR
REGISTRATION NO. 5878


200-80-81

13-00

10368
136

PLAT OF SURVEY

O.L. 6, TRACT 8, CAMDEN TWP.
LORAIN Co. OHIO SCALE: 1"=200'
MARCH 1977 JOB No. 77-100-A

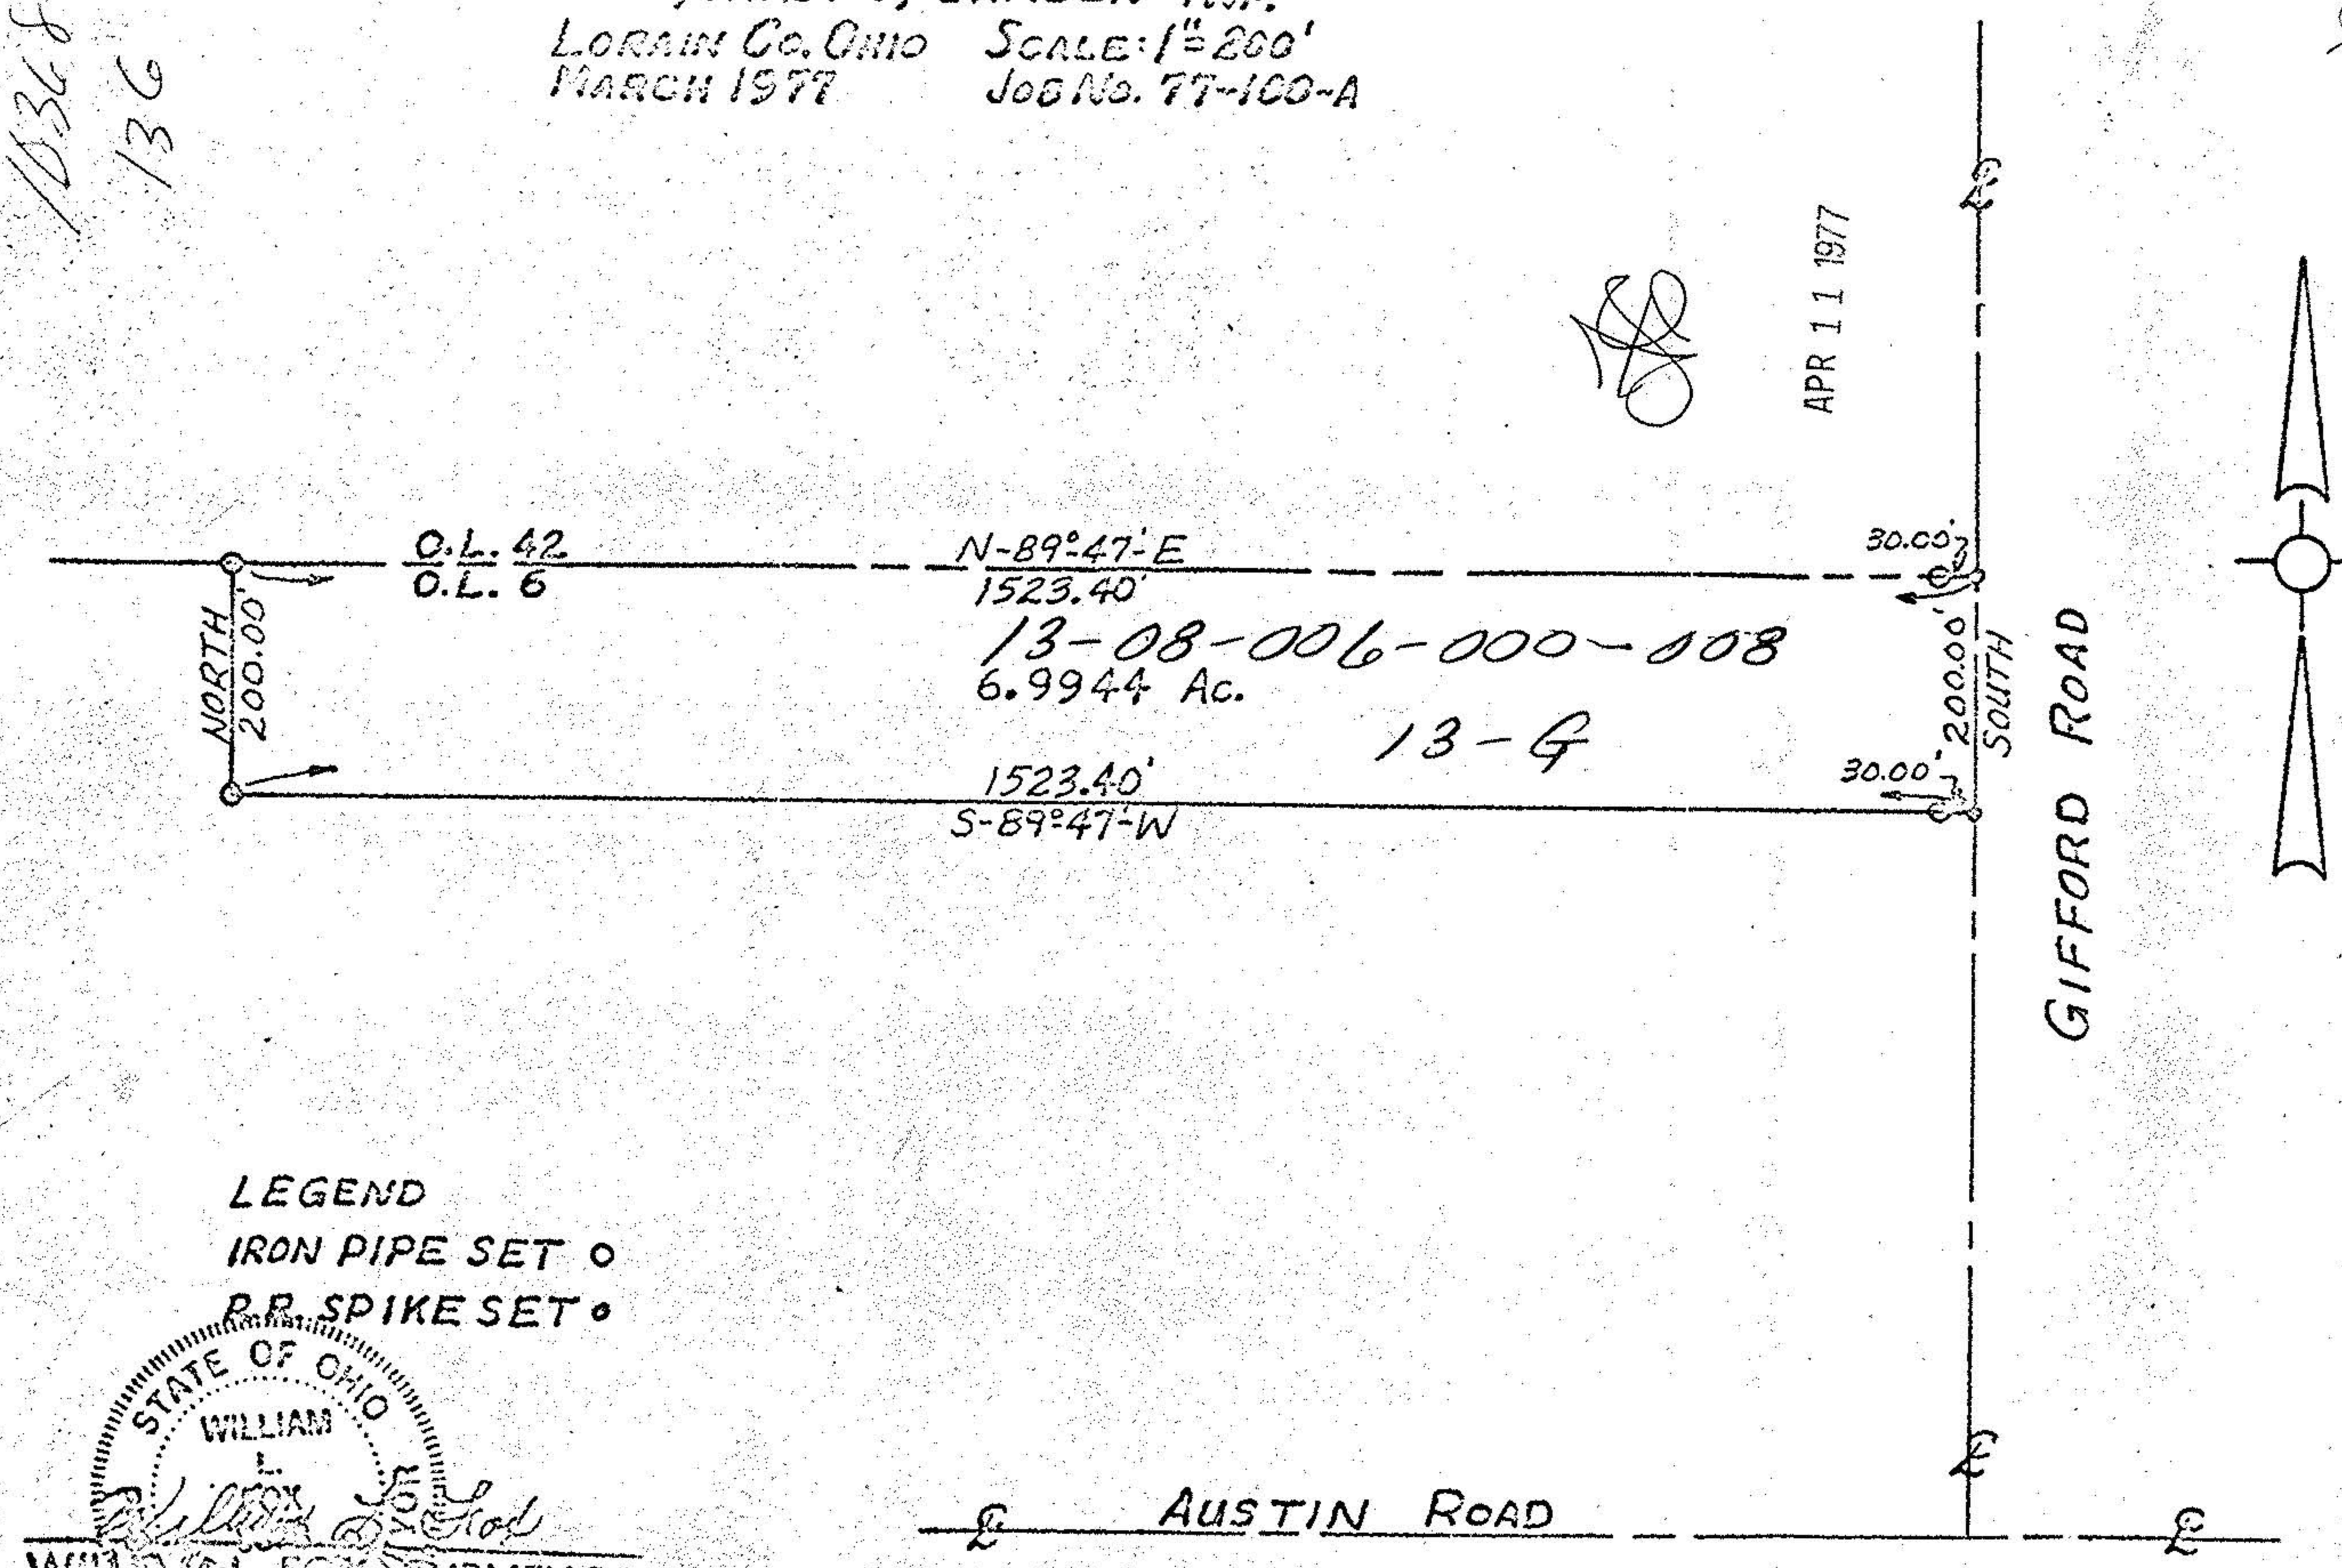

LEGEND
IRON PIPE SET ○
R.P. SPIKE SET ●

STATE OF OHIO
WILLIAM L. FOX
SURVEYOR
REGISTRATION NO. 5878

13-4