




LAUNDON • SIMON • CAHL & ASSOC., INC.
CONSULTING ENGINEERS & SURVEYORS
110 MIDDLE AVE., ELYRIA, O. 44035

SURVEY FOR:

JAMES E. SPEARS

Orig. Lot 7&12	City of	Date 2-6-96	Scale 1"=200'
Orig. Sec	Village of	Dwn. by RC	Chkd. by RS
Tract 9	County of LORAIN	Job No. 96-2827	F.B. 238 P.35
Township of CAMDEN	State of OHIO	Printed	

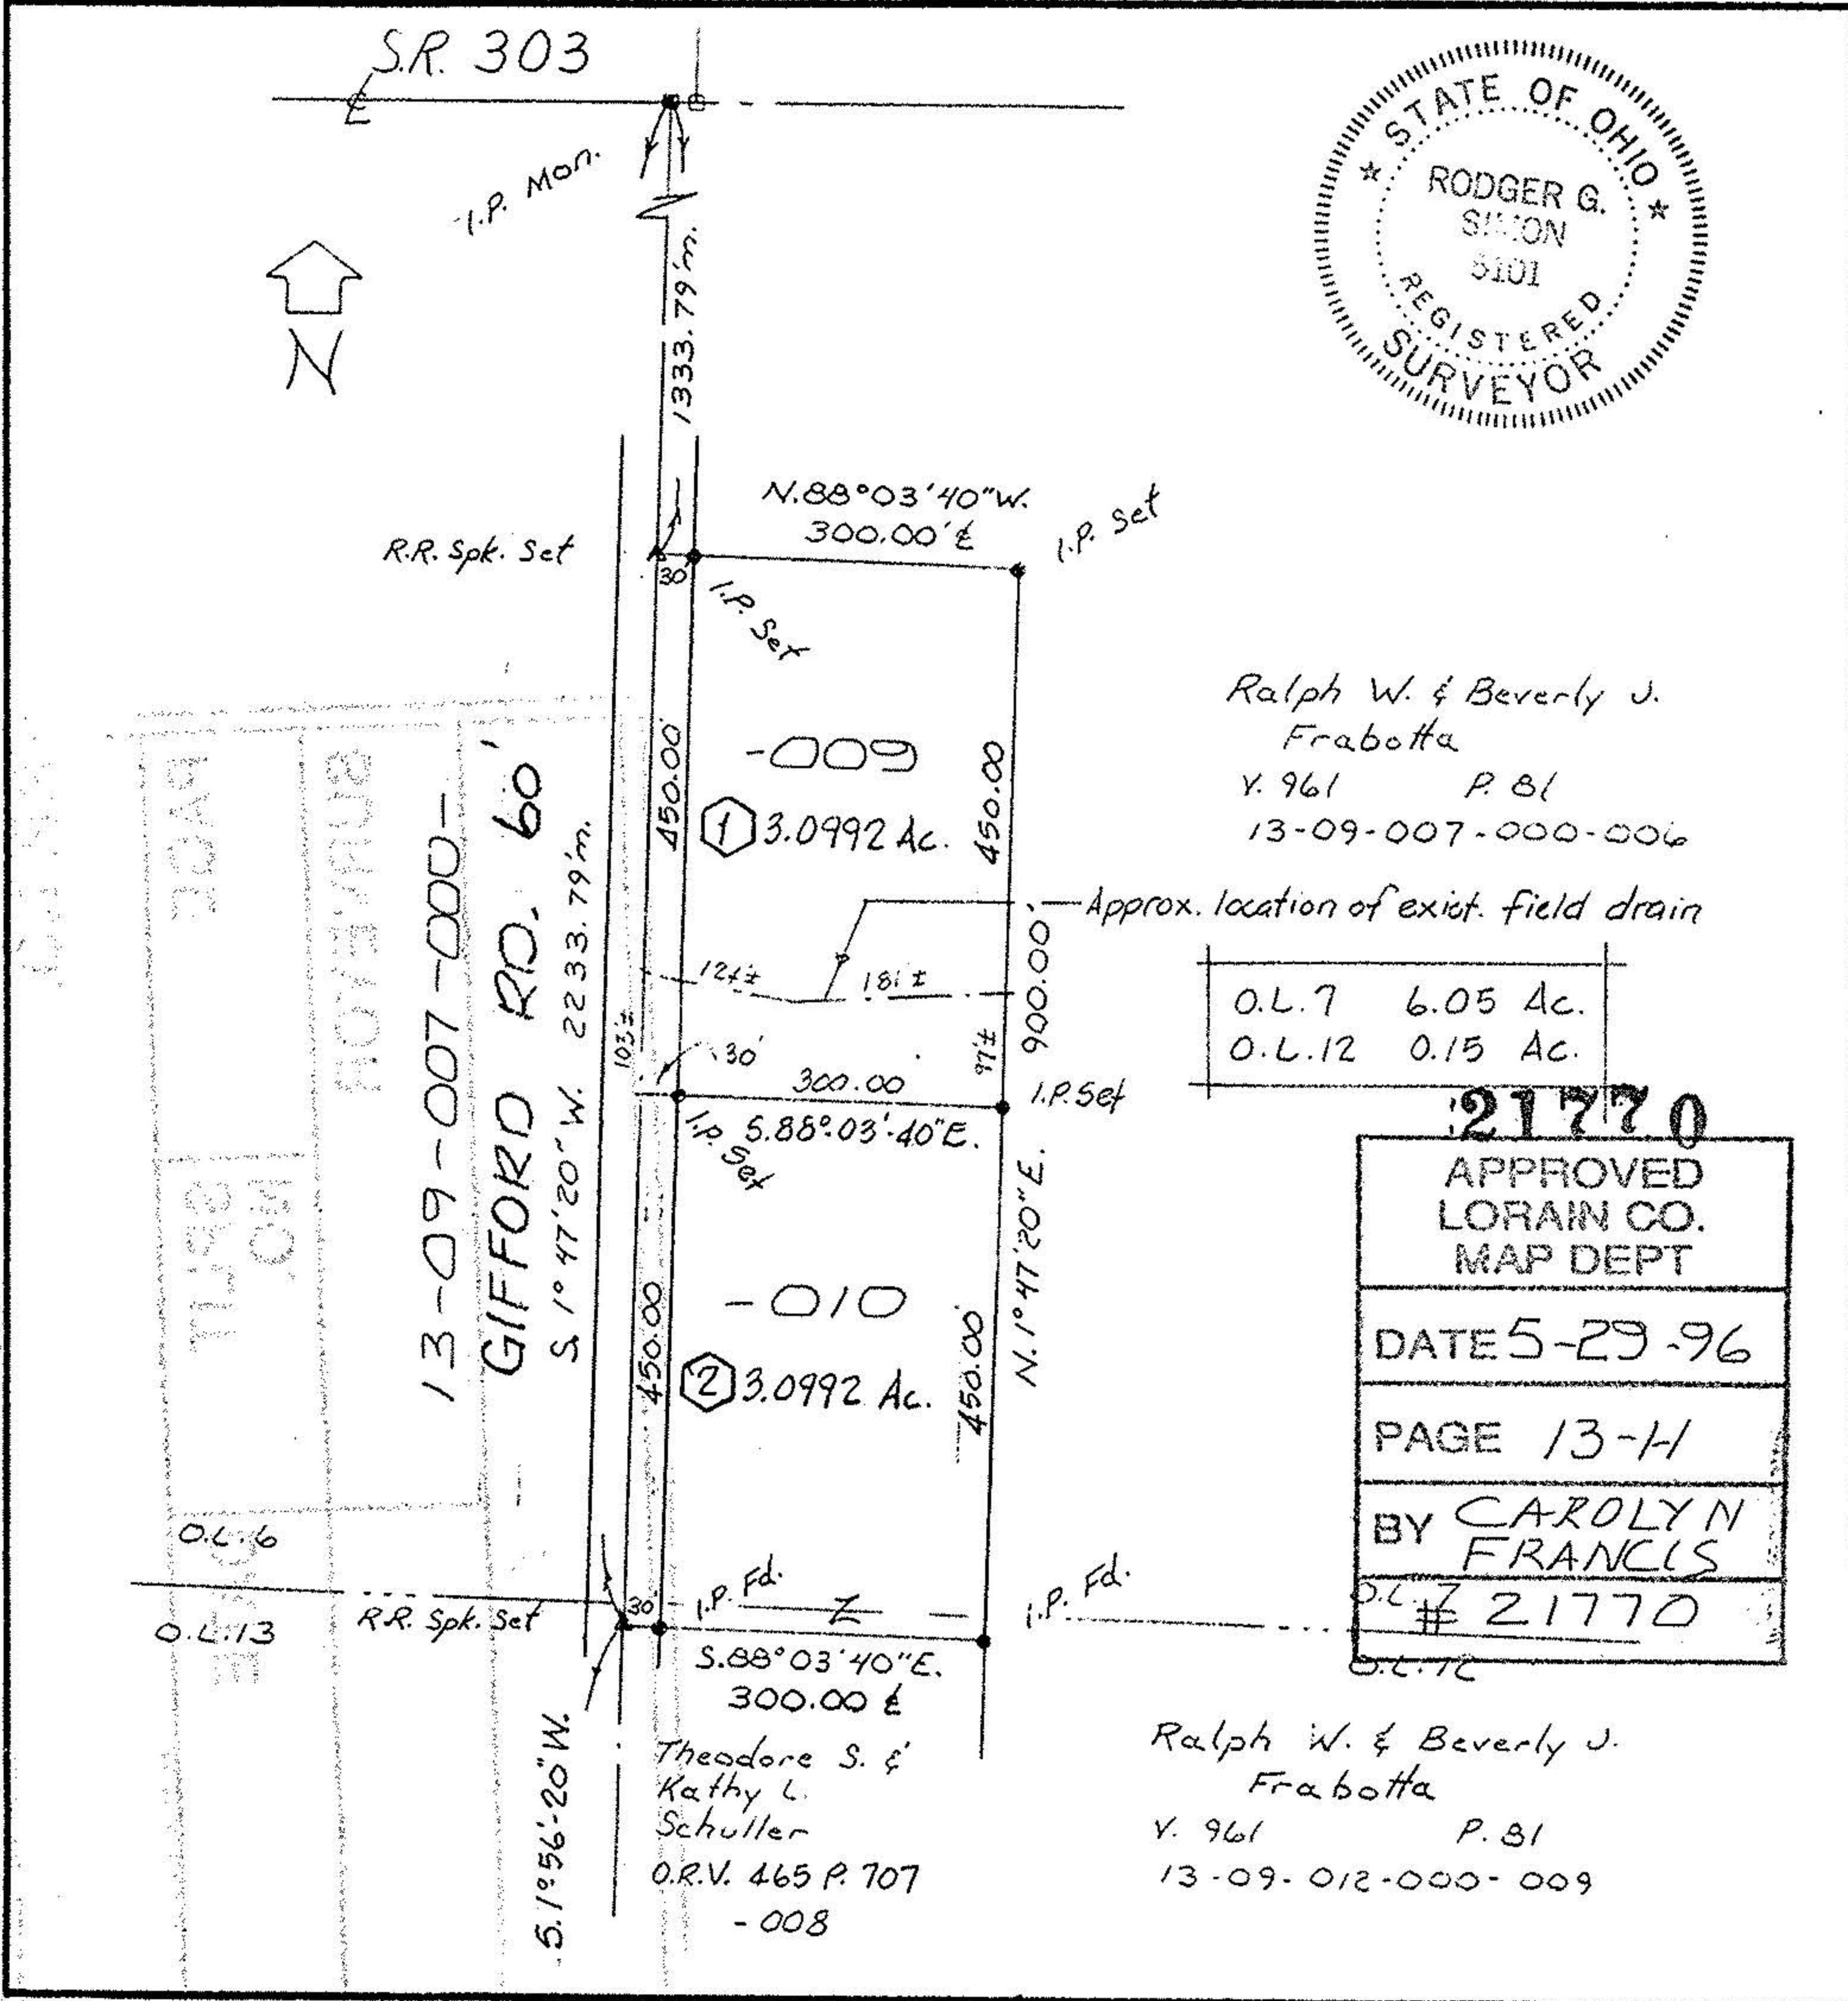

Ralph W. & Beverly J. Frabotta
Y. 961 P. 81
13-09-007-000-006

21770
 APPROVED
 LORAIN CO.
 MAP DEPT
 DATE 5-29-96
 PAGE 13-H
 BY CAROLYN FRANCIS
 O.L. 7 21770

Ralph W. & Beverly J. Frabotta
Y. 961 P. 81
13-09-012-000-009





LAUNDON • SIMON • CAHL & ASSOC., INC.
CONSULTING ENGINEERS & SURVEYORS
110 MIDDLE AVE., ELYRIA, O. 44035

SURVEY FOR:

JAMES E. SPEARS

Orig. Lot 7&12	City of	Date 2-6-96	Scale 1"=200'
Orig. Sec	Village of	Dwn. by RC	Chkd. by RS
Tract 9	County of LORAIN	Job No. 96-2827	F.B. 238 P.35
Township of CAMDEN	State of OHIO	Printed	

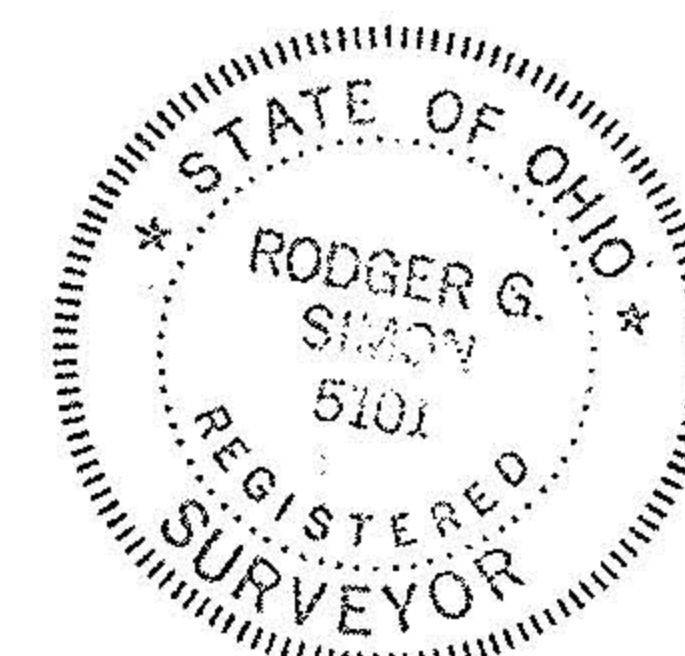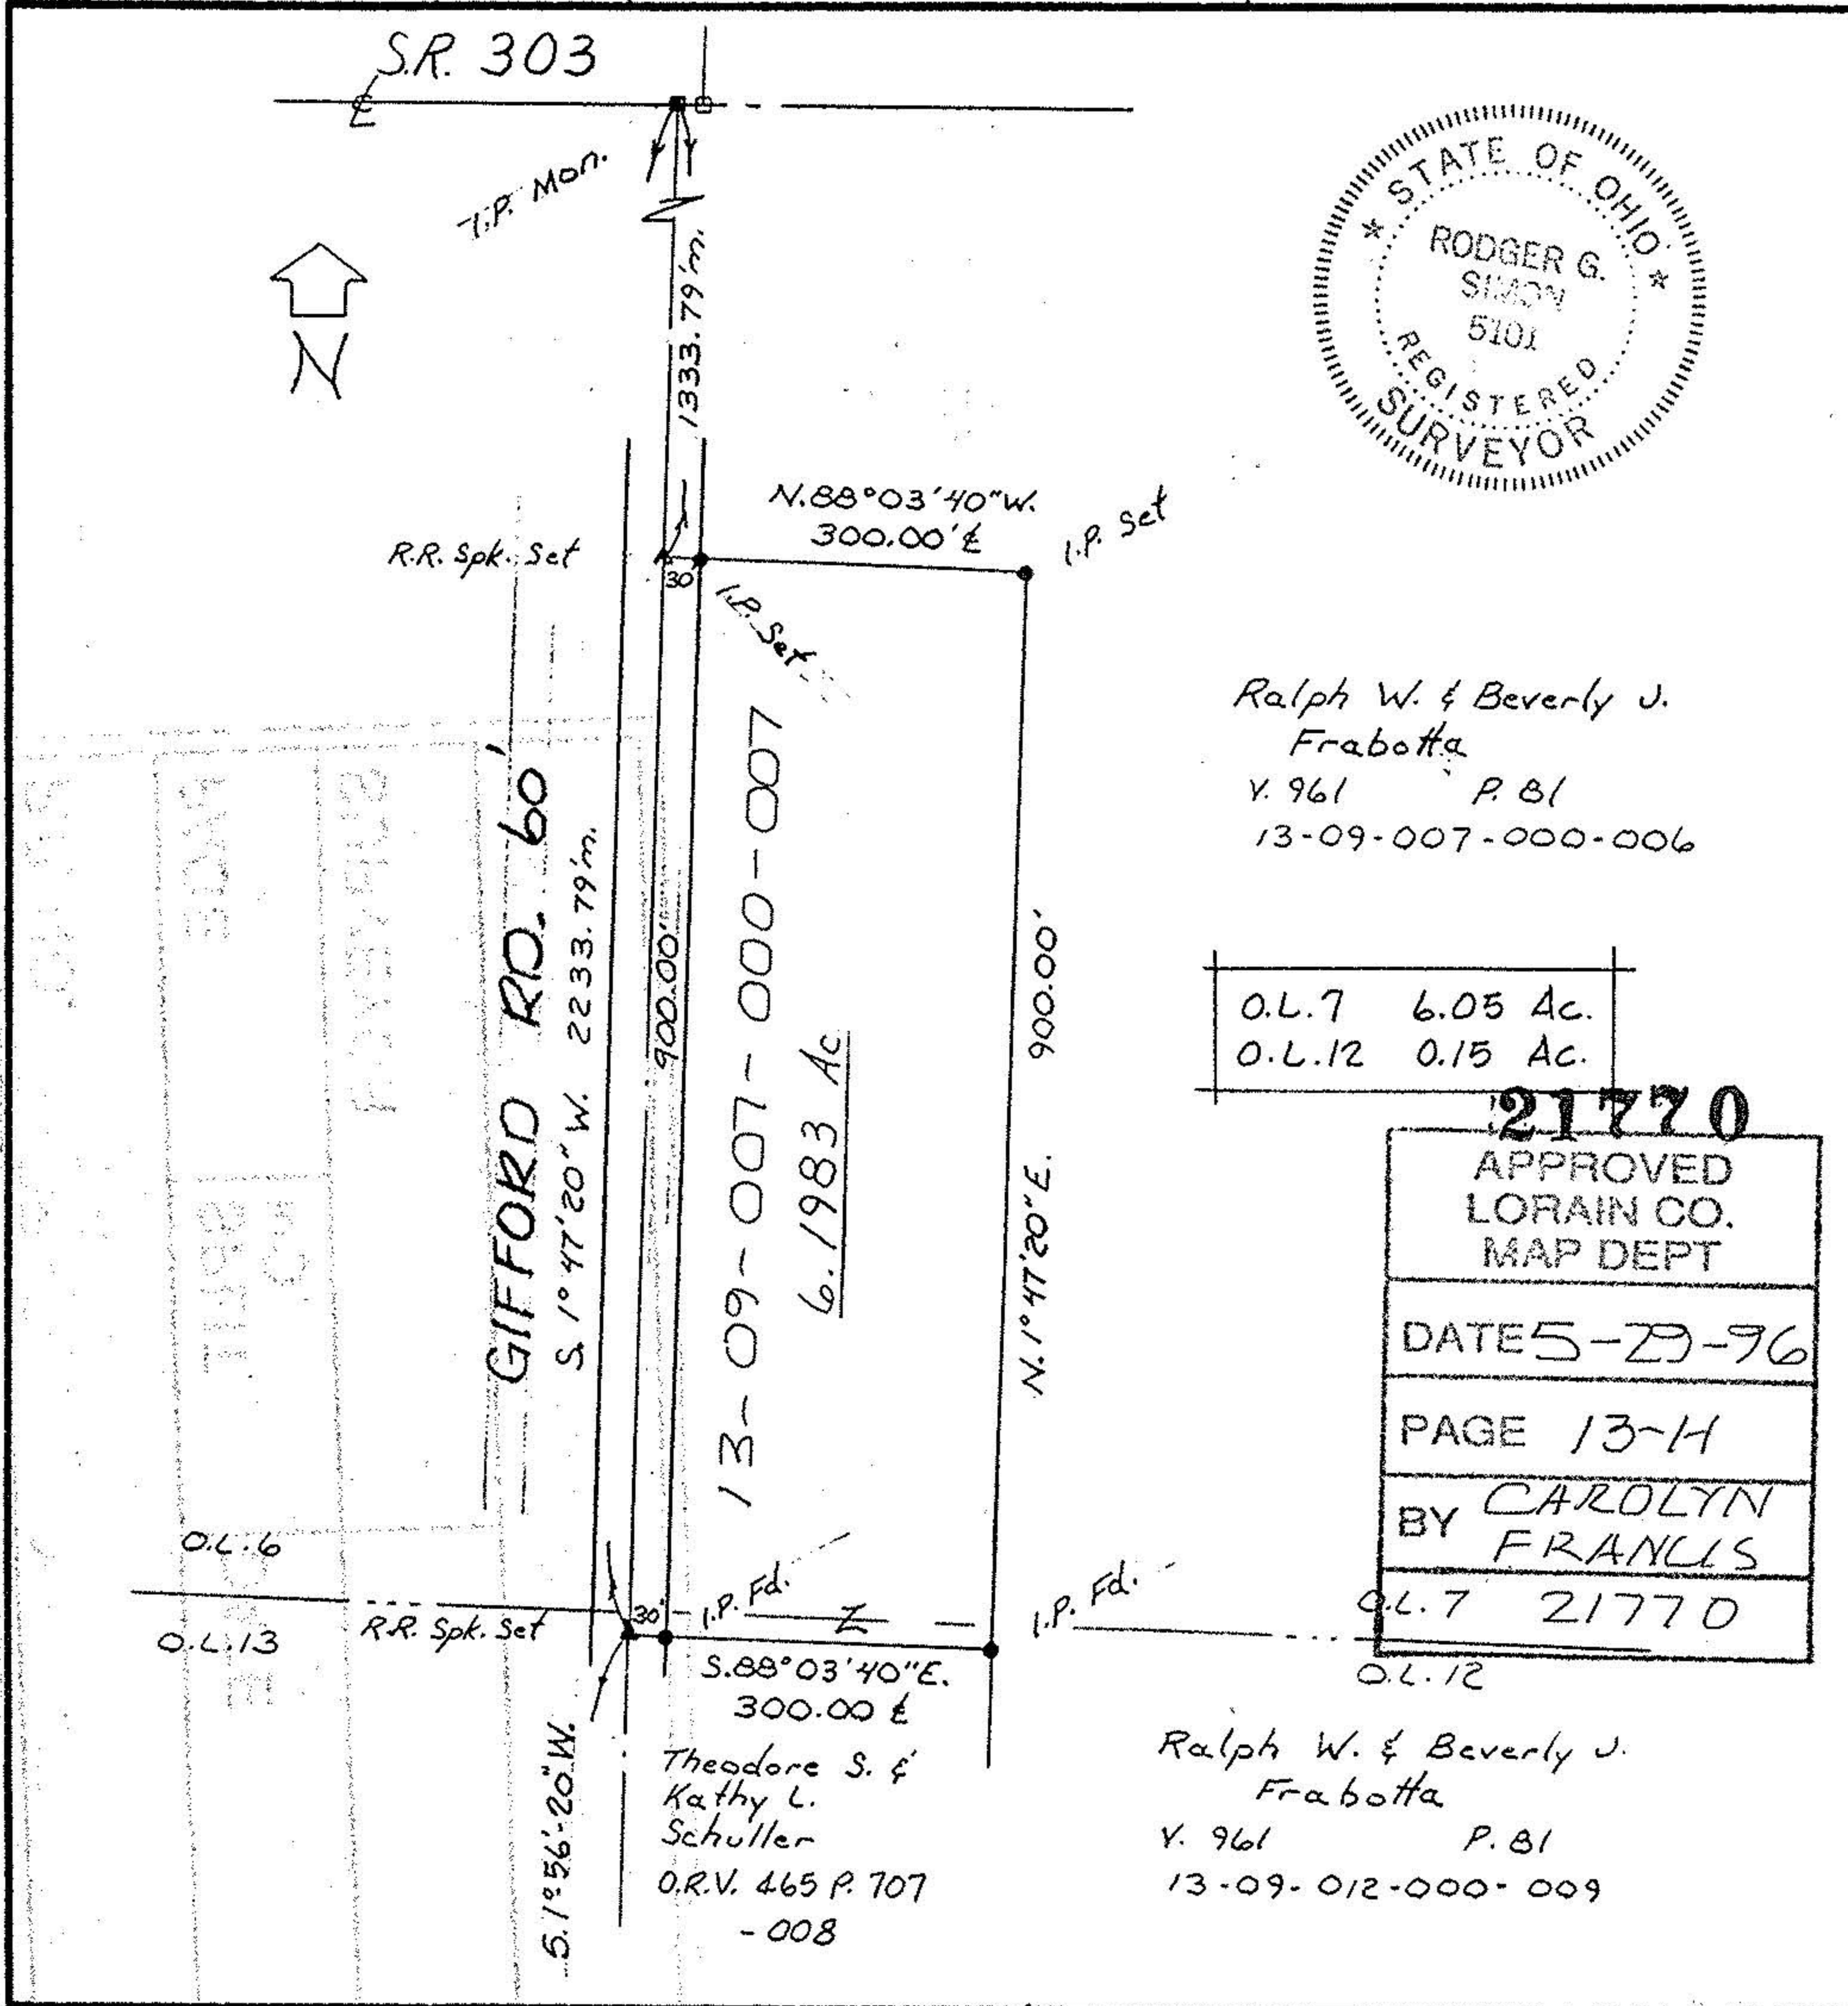

Ralph W. & Beverly J. Frabotta
Y. 961 P. 81
13-09-007-000-006

21770
 APPROVED
 LORAIN CO.
 MAP DEPT
 DATE 5-29-96
 PAGE 13-H
 BY CAROLYN FRANCIS
 O.L. 7 21770

Ralph W. & Beverly J. Frabotta
Y. 961 P. 81
13-09-012-000-009