



13-6 #16884 13-09-023-000

NORTH
SCALE 1"=100'

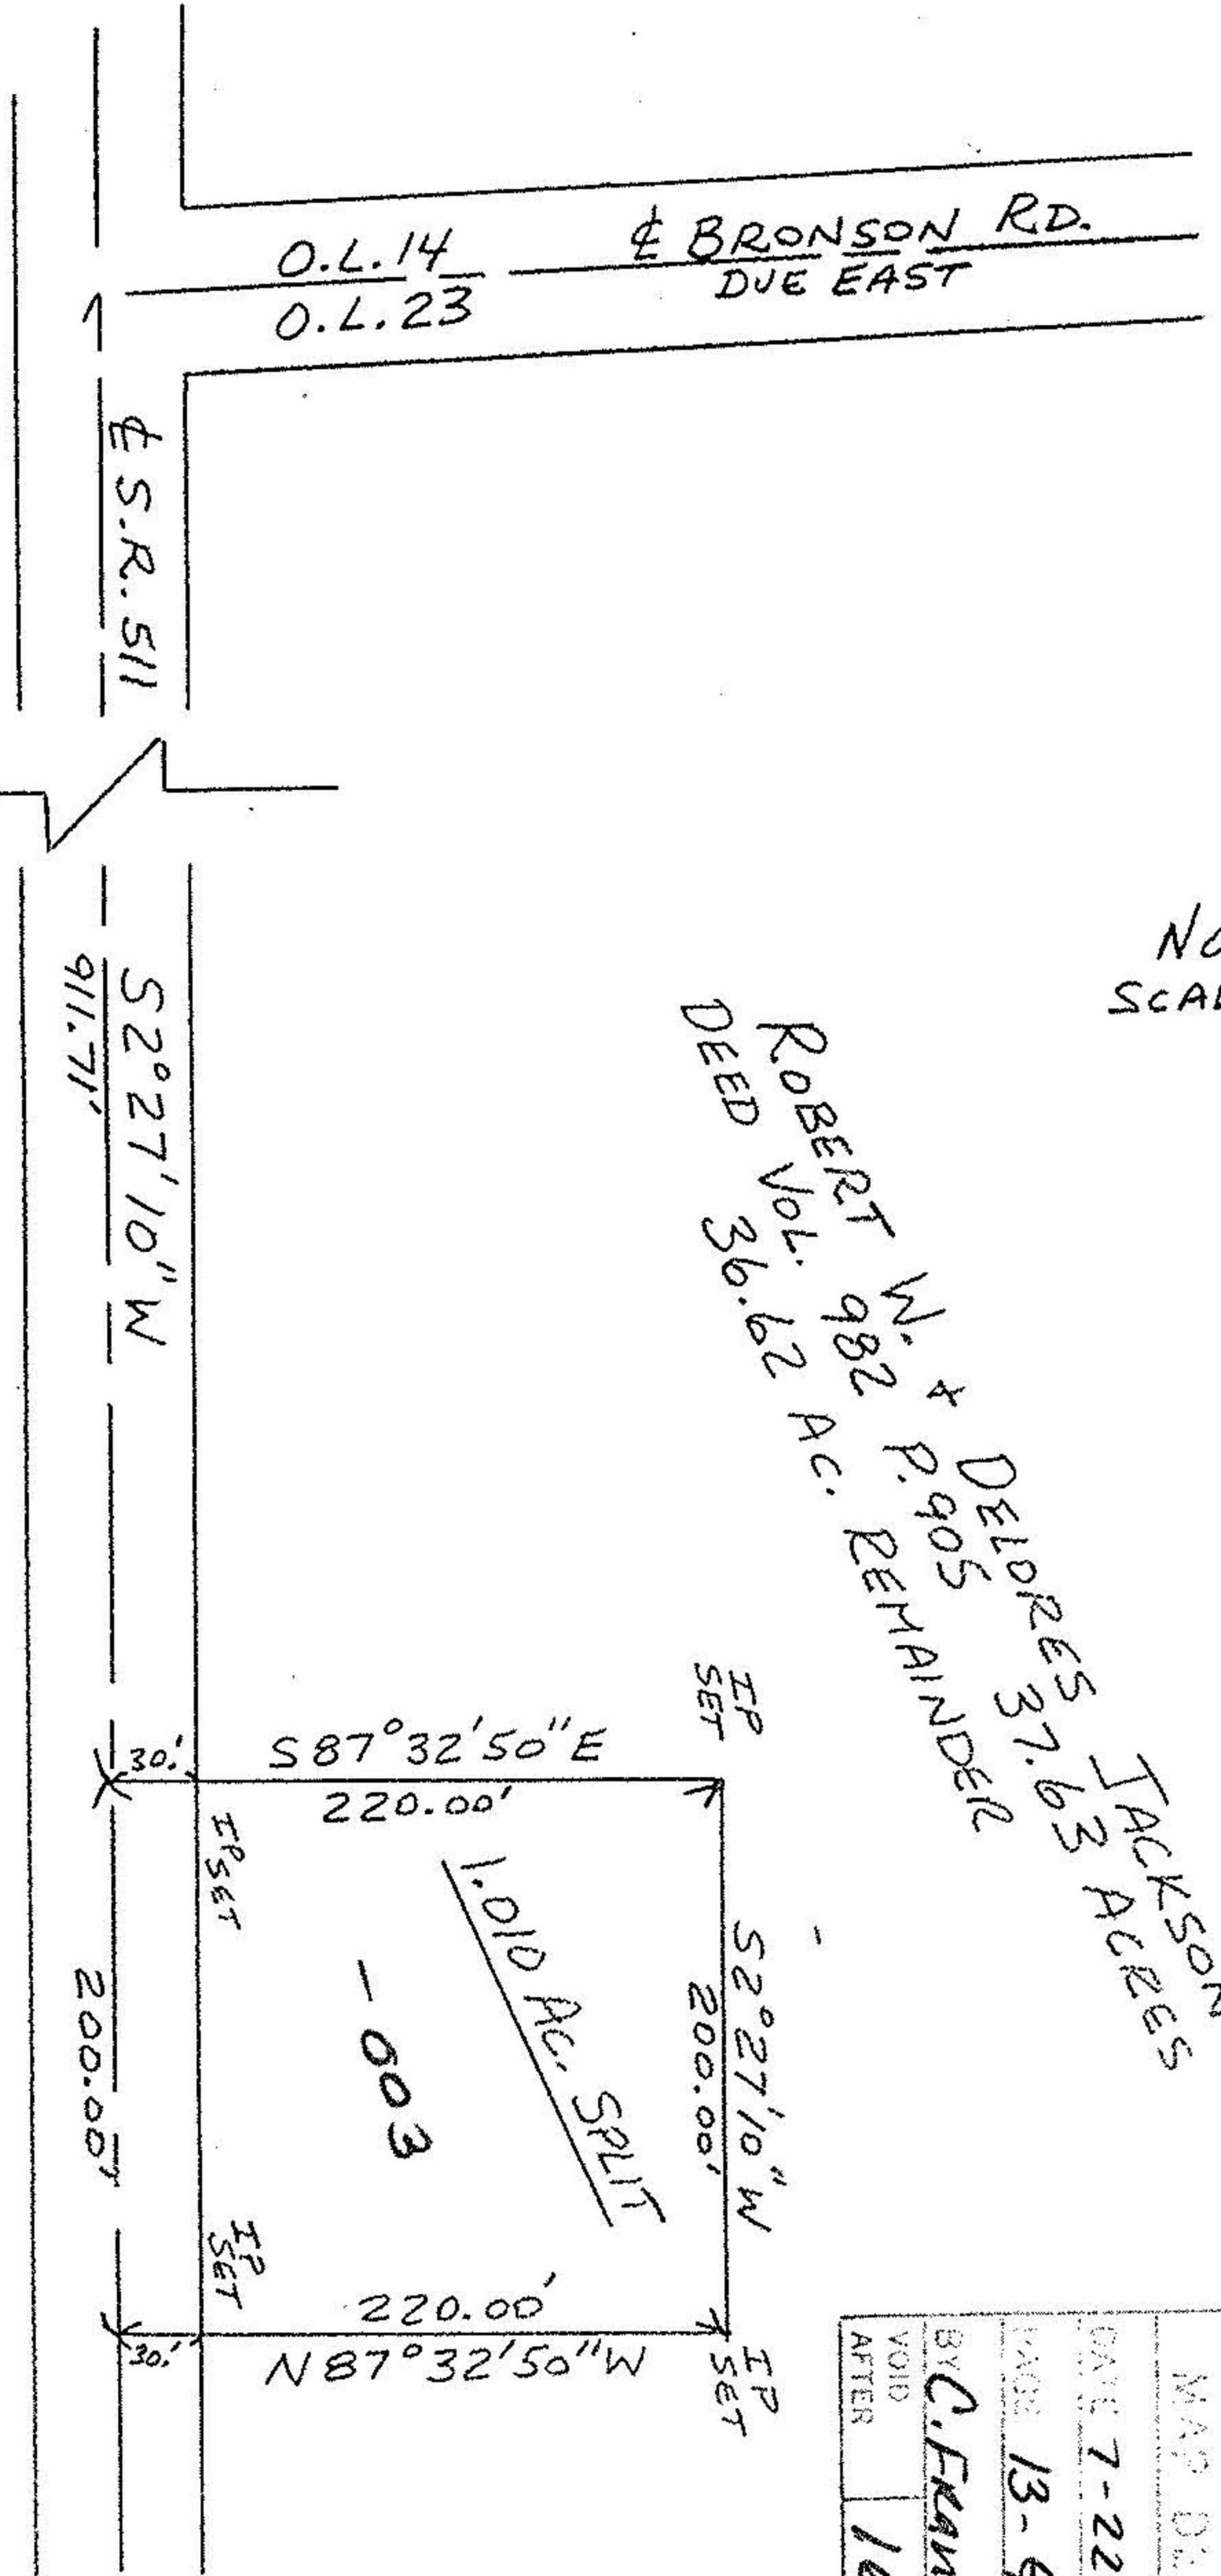

ROBERT W. JACKSON
VOL. 982 P. 905 DELORES 37.63 ACRES
DEED 36.62 AC. REMAINDER

APPROVED	# 16884
JOHNAIN CO.	
MAP DEPT.	
DATE 7-22-86	
BY C. FRANCIS	
VOID AFTER 16884	

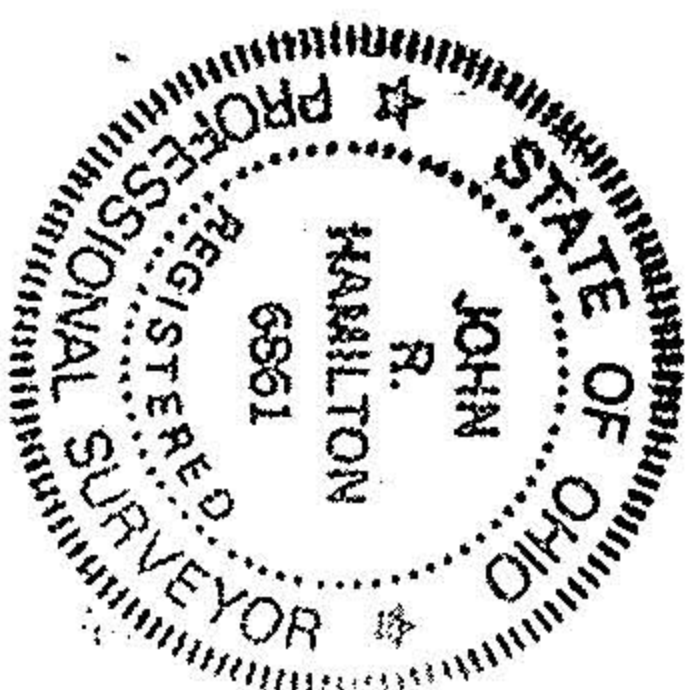

SURVEY OF 1.010 AC. SPLIT FOR BOB JACKSON D.L. 23-TRACT #9-CAMDEN TWP.-LOIRAIN CO.	
SCALE 1"=100'	APPROVED BY:
DATE: 6/23/86	
JOHN R. HAMILTON	
REG. SURV. #6861	
DRAWN BY JRH	
REVISED	
DRAWING NUMBER	