


PLAT OF BOUNDARY SURVEY  
**RAYMOND L. & KAREN L. HAMKER**  
 PART OF TRACT 8, LOT 18  
 CAMDEN TOWNSHIP, LORAIN COUNTY, OHIO

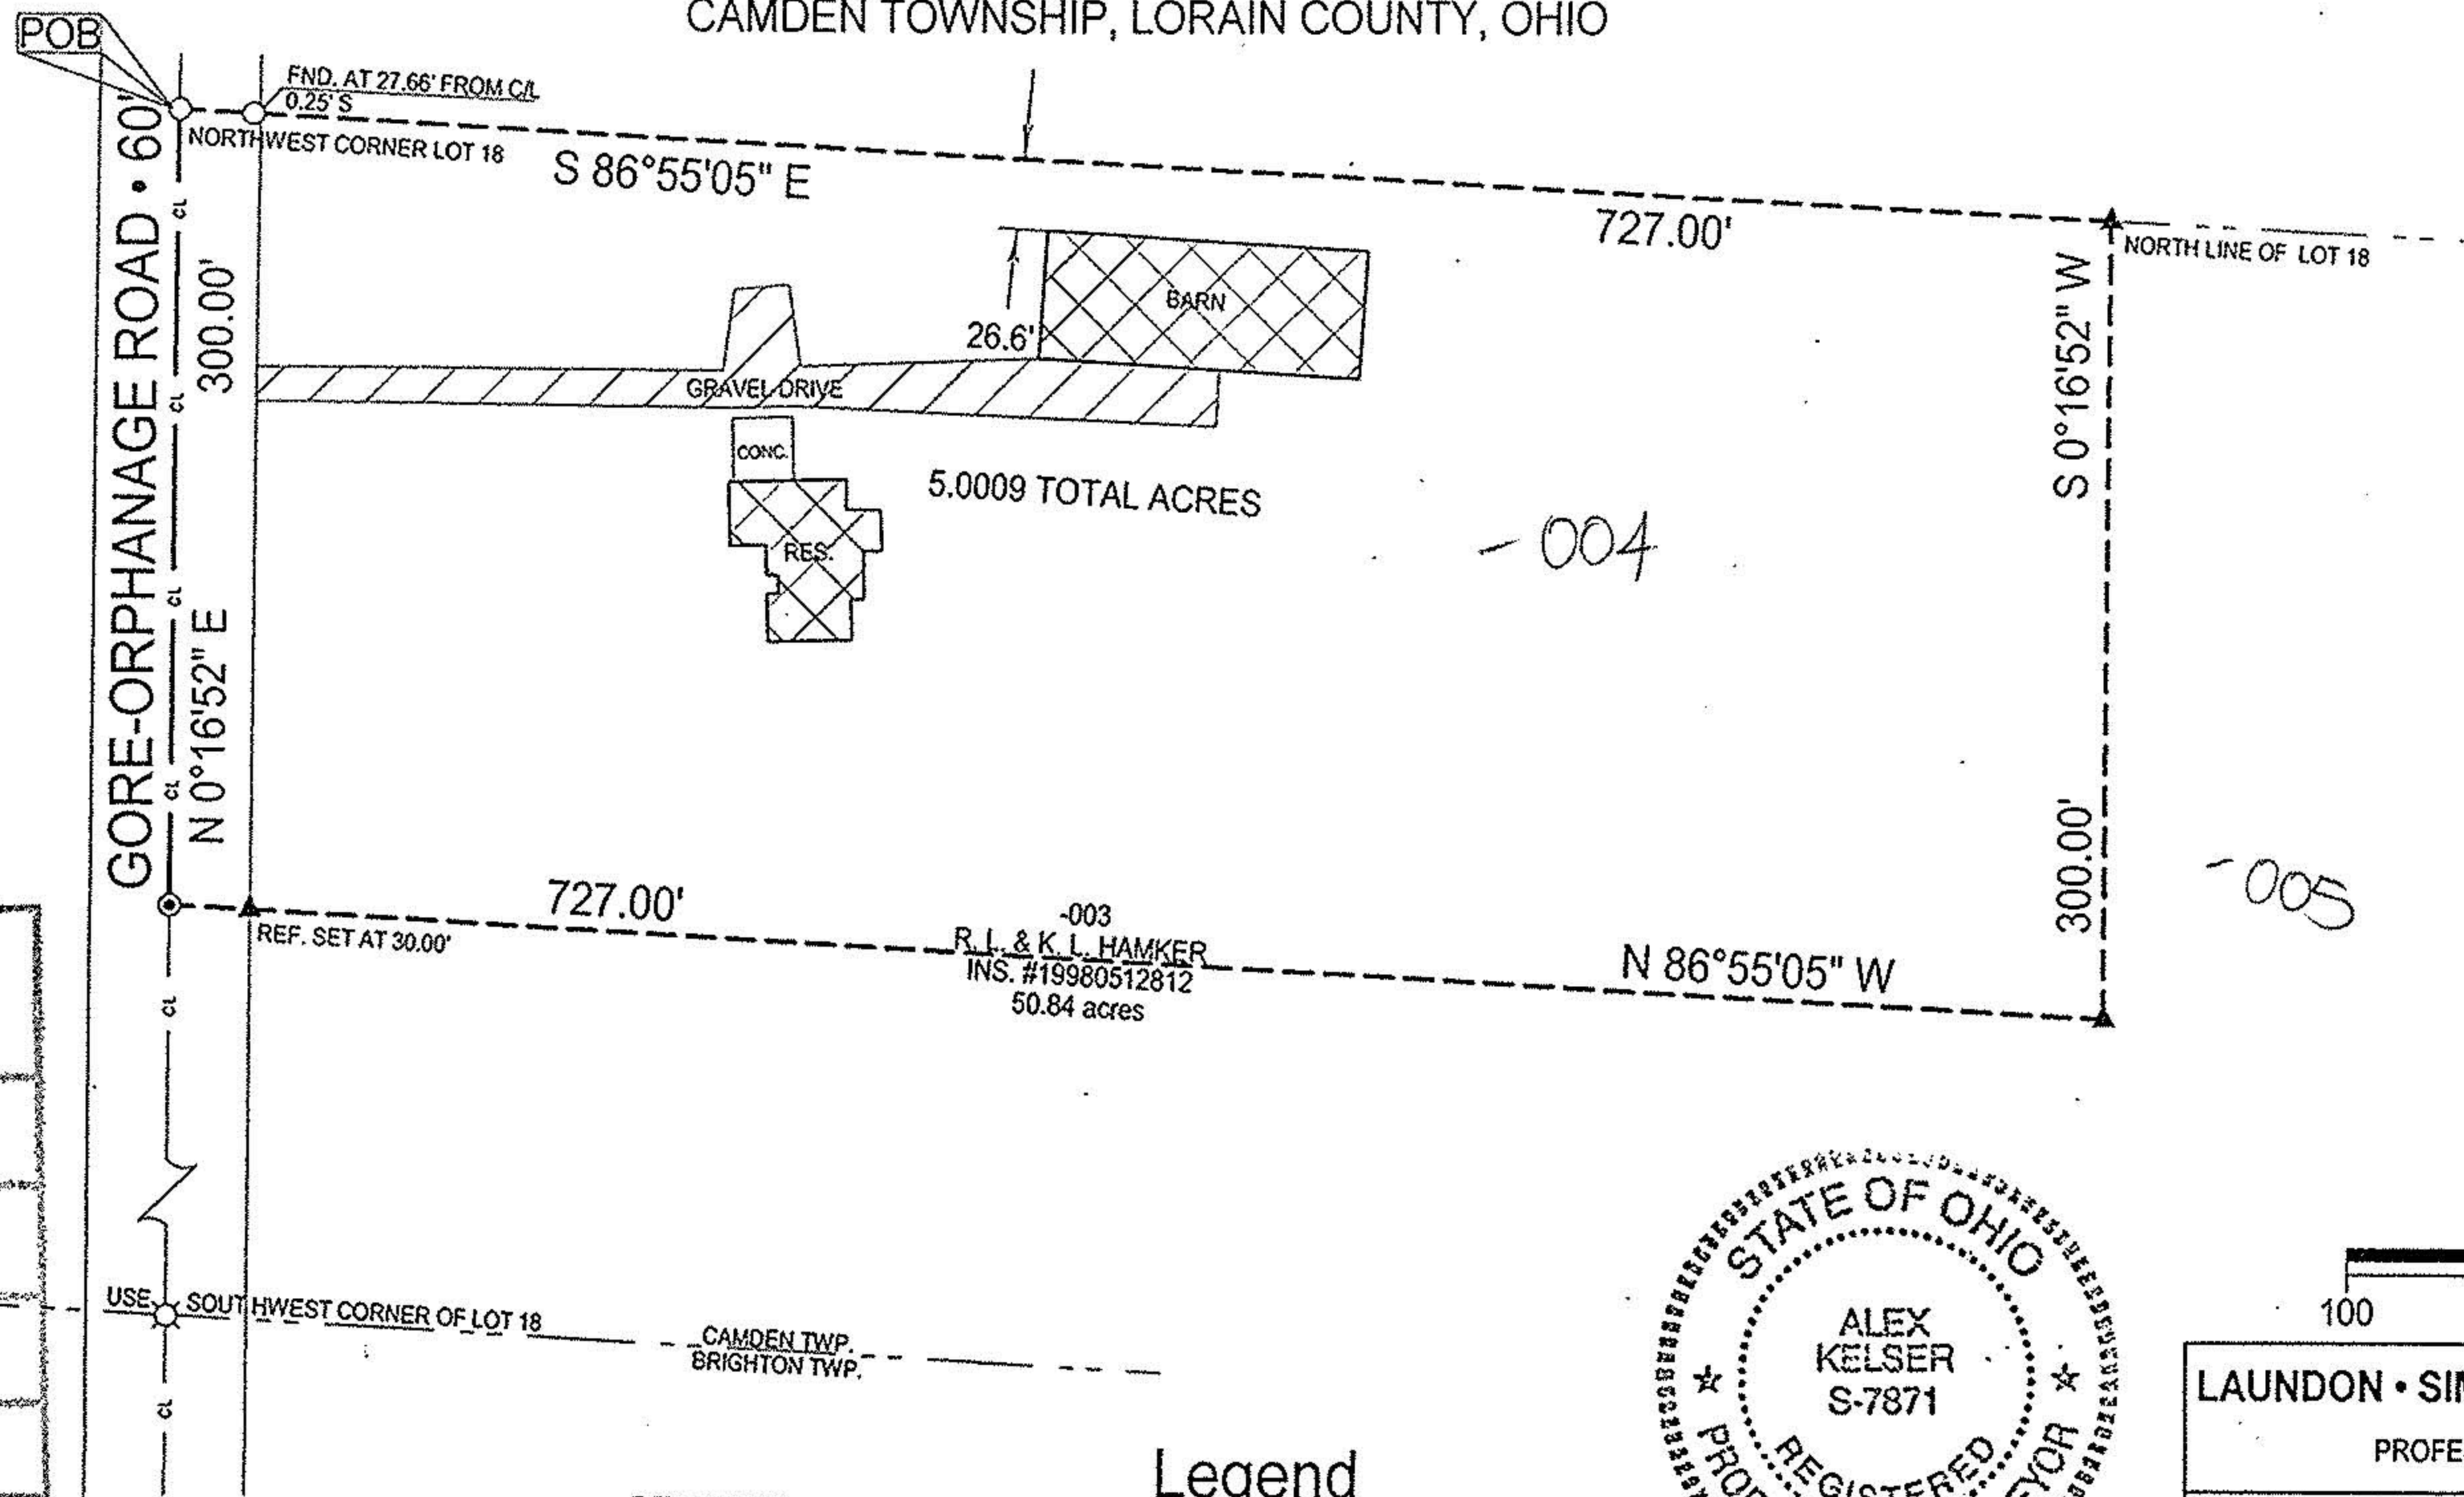


No 01021  
 APPROVED  
 LORAIN CO.  
 MAP DEPT  
 DATE 3-28-01  
 PAGE 13-E  
 BY J Hatfield  
 \* 02-01021

DATE:	02/04/02
JOB NO.:	02-3413

BEARINGS ARE ASSUMED.  
 ERROR OF CLOSURE IS LESS THAN 1:10,000.

- Legend**
- Iron Pipe Found
  - ⊗ Spike Found
  - ⊙ Magnetic PK Spike Set
  - ▲ 5/8" Iron Pin Set with Cap Stamped "Kelser 7871"

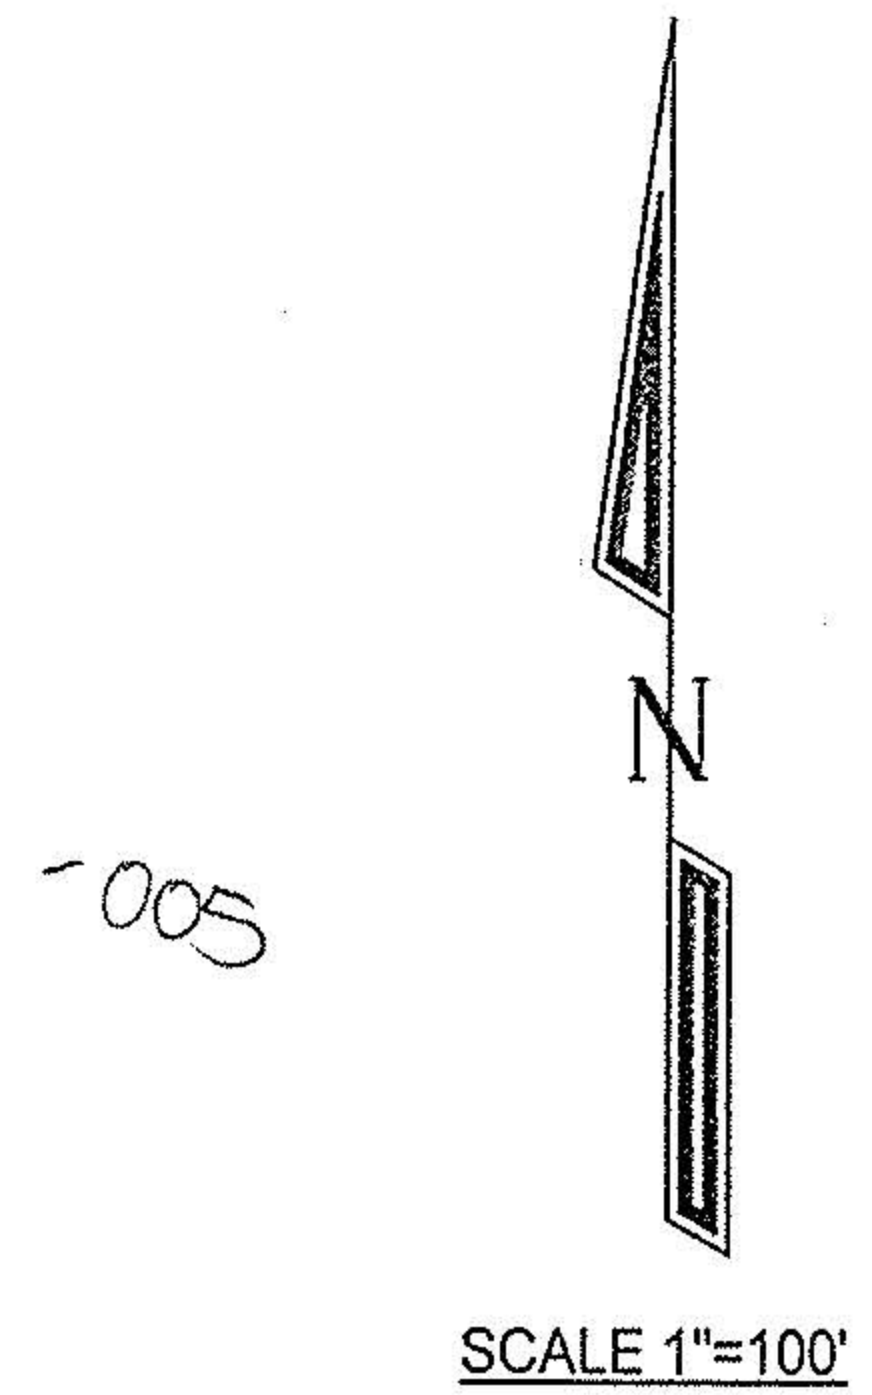

**LAUNDON • SIMON • KELSER & ASSOC., INC.**  
 PROFESSIONAL LAND SURVEYORS  
 110 MIDDLE AVE. • ELYRIA, OHIO • 44035  
 PHONE (440) 322-7625

*Alex Kelser*  
 Alex Kelser RLS #7871