




0.4.23  
7.9

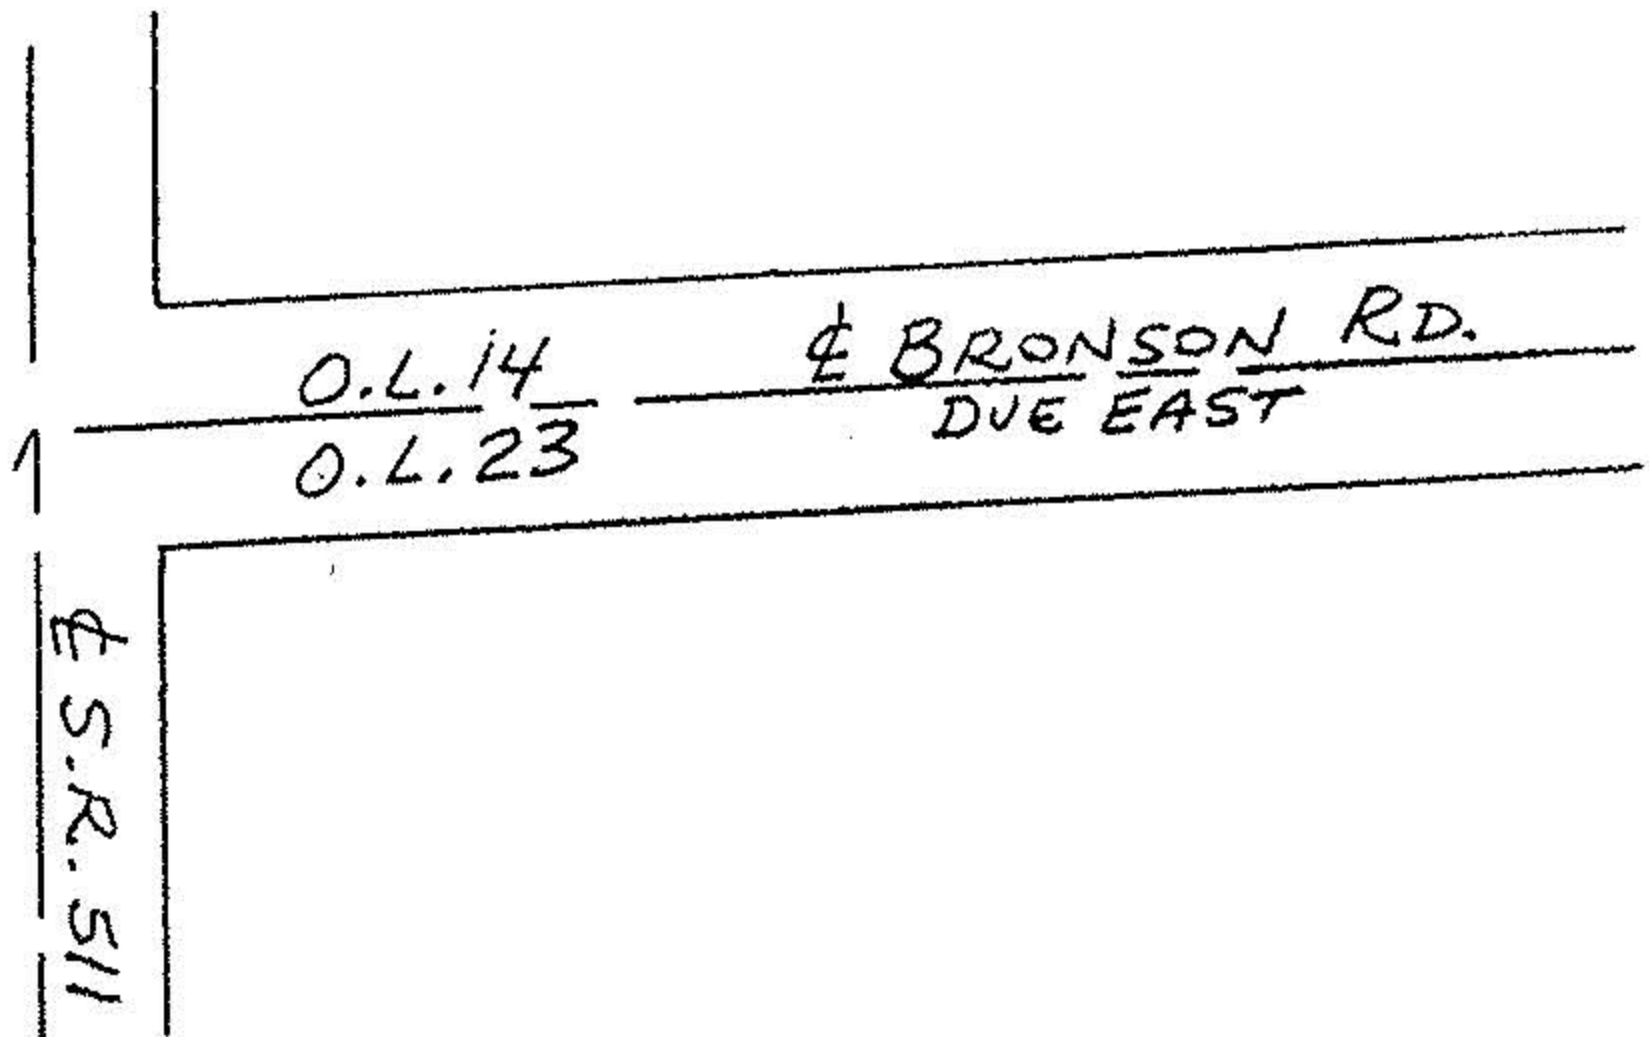

NORTH  
SCALE 1"=100'



ROBERT W. & P. 982 DEEDRES 36.62 ACRES JACKSON  
 DEED VOL. 39 AC. REMAINDER

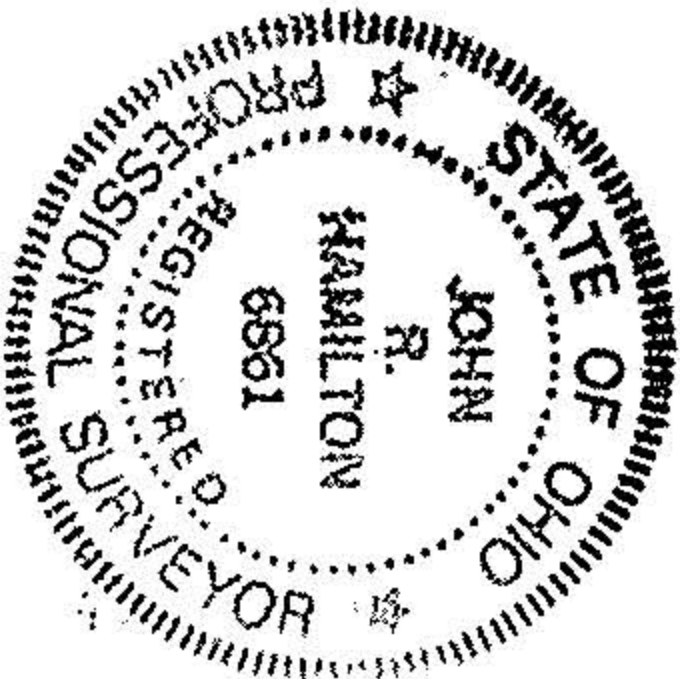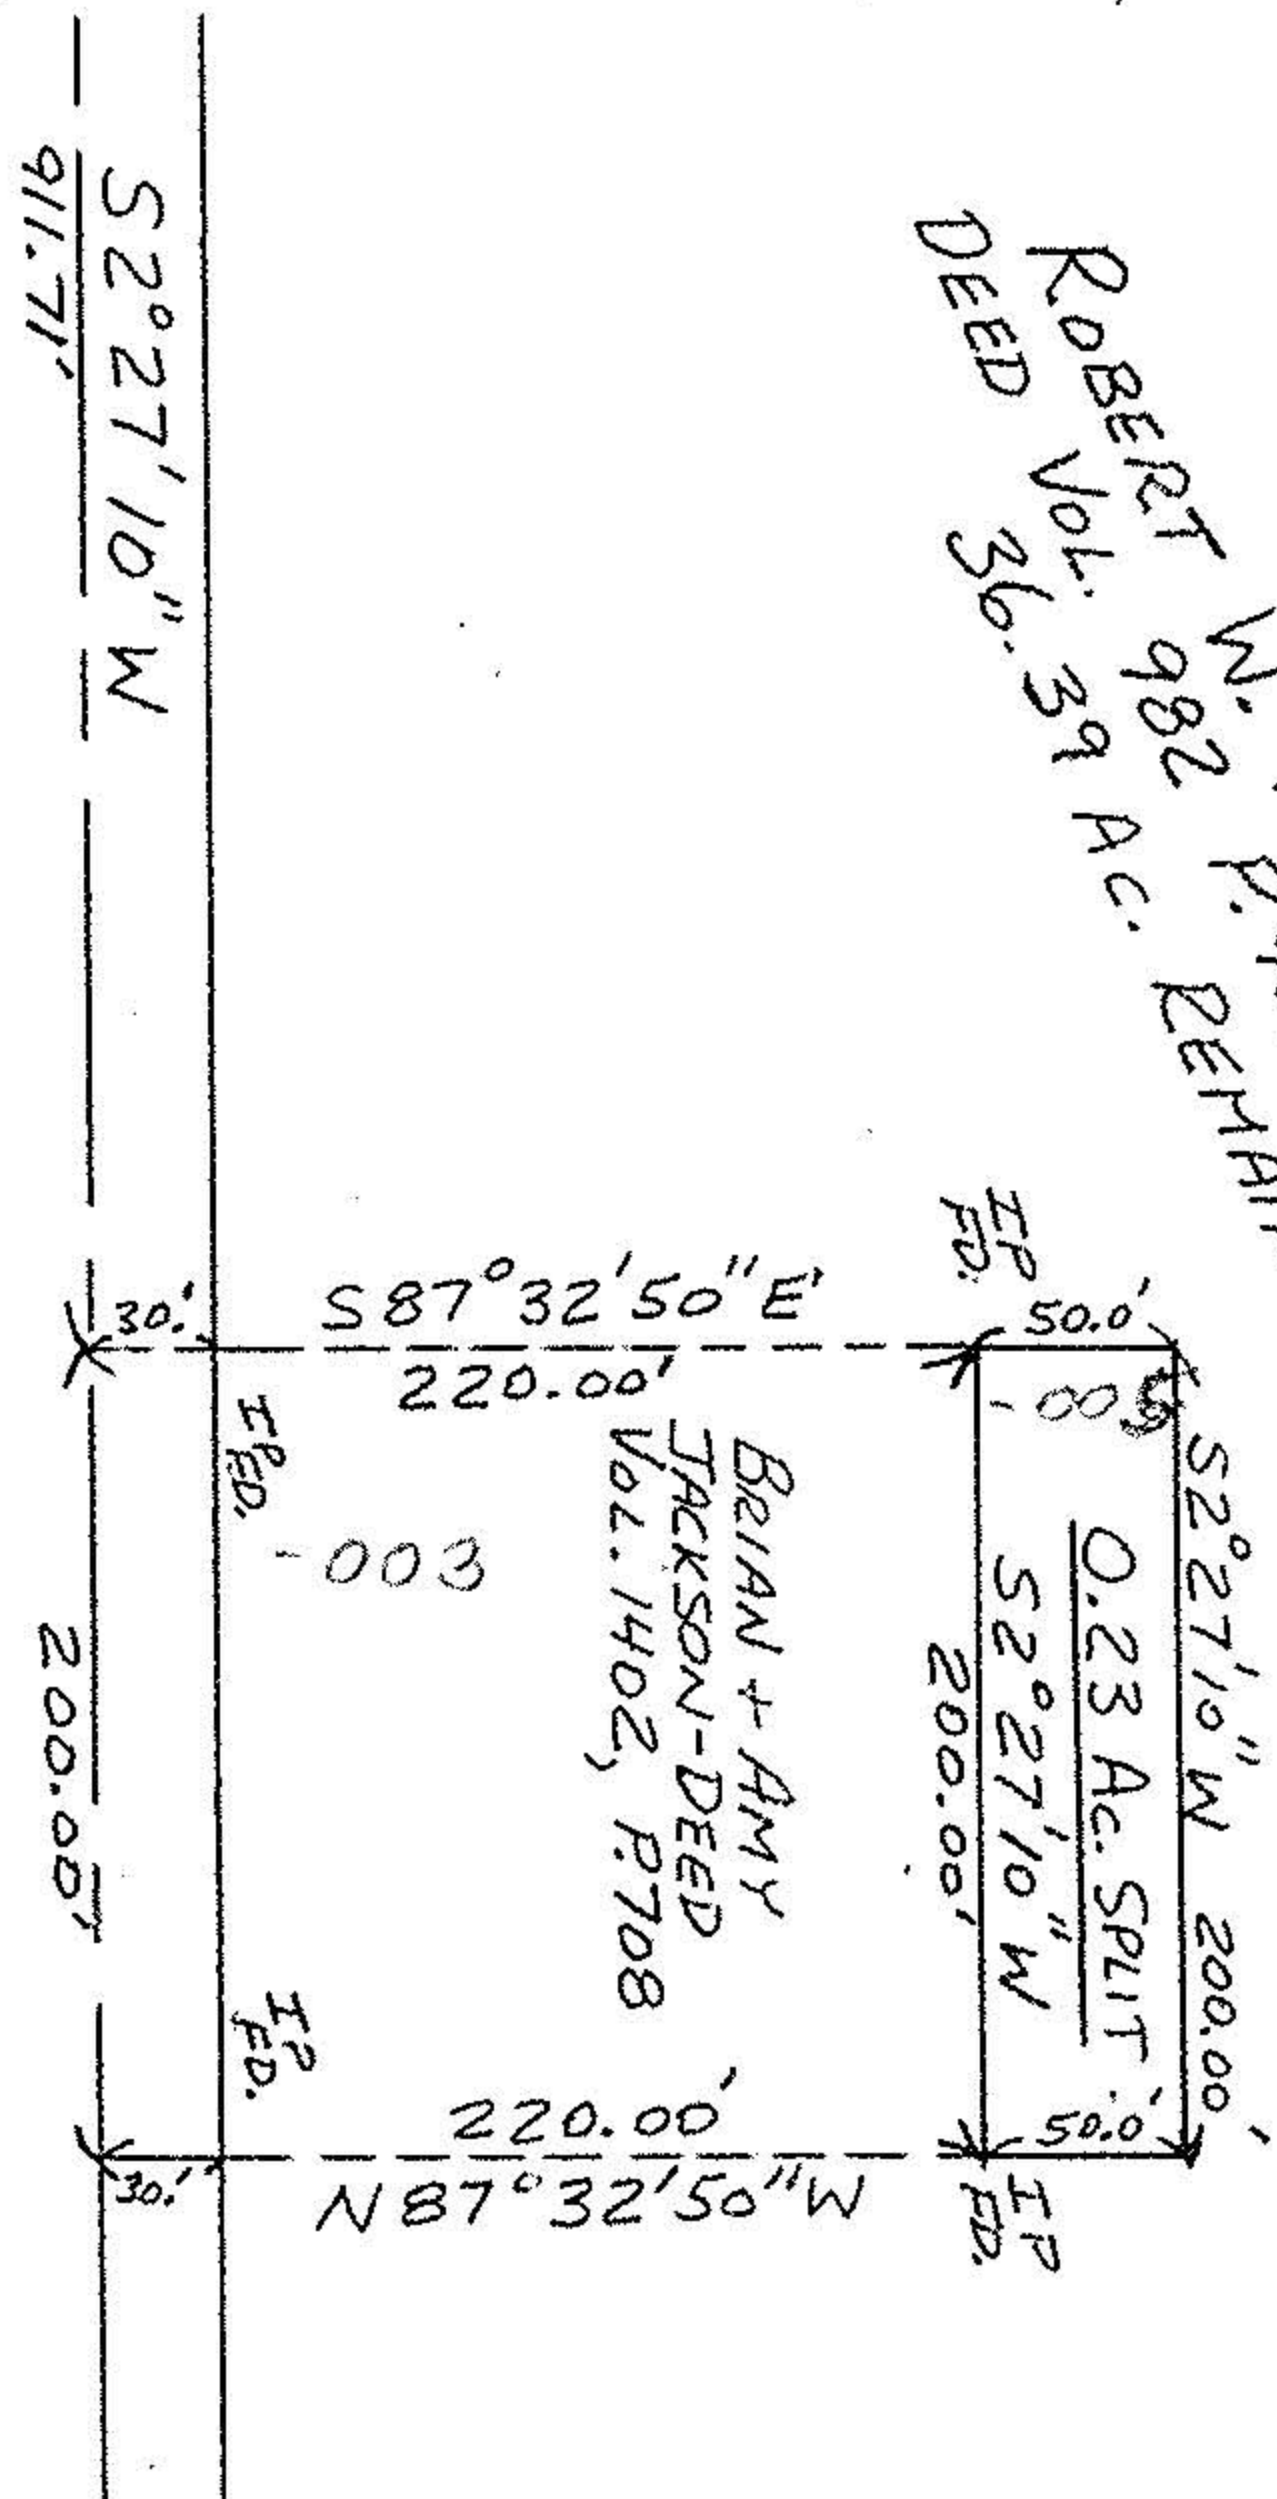

#17052

APPROVED

LORAIN CO.

MAP DEPT.

DATE 10-3-86

PAGE 13-6

BY FRANCIS

VOID 17052

SURVEY OF 0.23 AC. SPLIT FOR BOB JACKSON  
 O.L. 23 - TRACT #9 - CAMDEN TWP. - LORAIN CO.

APPROVED BY:

SCALE 1"=100'

DATE 6/23/86

JOHN R. HAMILTON  
REG. SURV. #6861

DRAWN BY JRH

REVISED 9/15/86  
(50' STRIP)

DRAWING NUMBER