


LESSER DEVEL. CORP.

CWB
54

CURVE DATA
 Δ: 59°34' L
 D: 6'00
 P: 955.37
 T: 546.77
 L: 992.78

NOTE: BEARINGS USED COINCIDE WITH BEARINGS AS ESTAB BY STATE OF OHIO DEPT OF HIGHWAYS

MAP OF SURVEY PART OF SECTION 12 CARLISLE TWP LORAIN CO. OHIO
 SEPT 1966
 BY ARNOLD E KOEPP REG. SURVEYOR NO. 4306

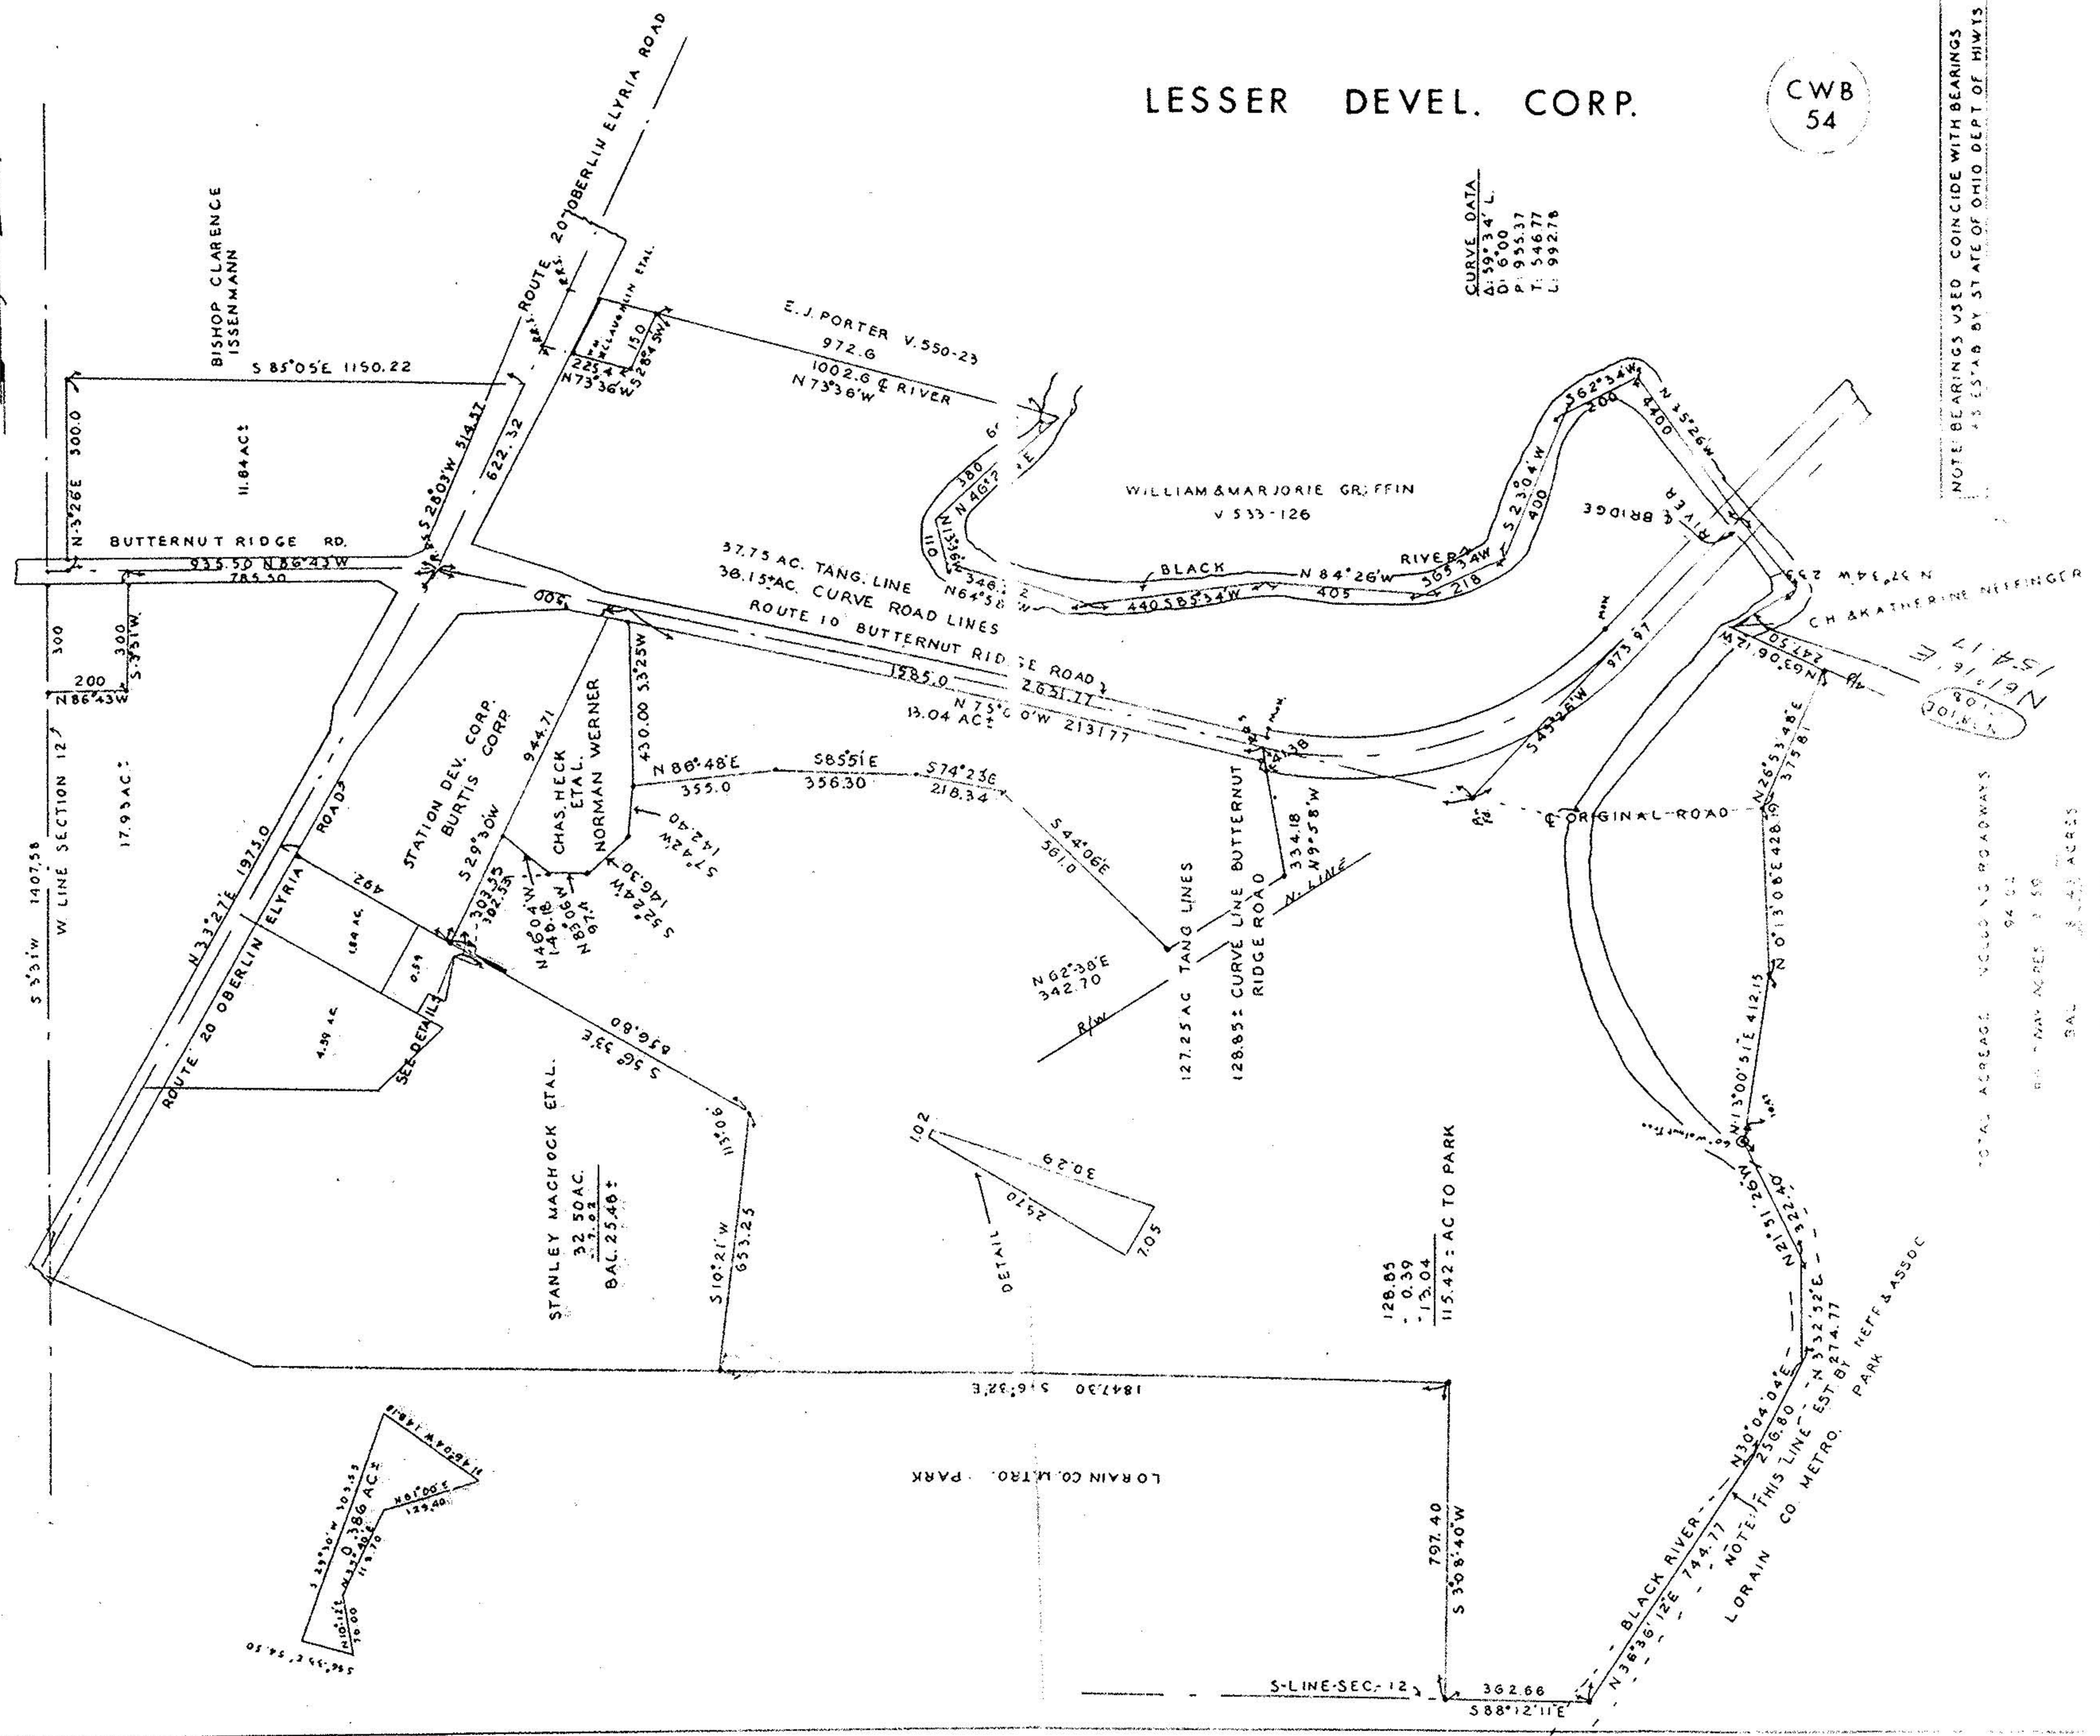

154.17
 154.17
 154.17
 154.17

128.05
 - 0.39
 - 13.04
 115.42 = AC TO PARK


TOTAL ACRES YELLOW ROADWAYS 94.02

80 = MAP ACRES 8.50

BAL 8.43 ACRES

TOTAL ACRES 101.95

BLACK RIVER
 N 30°04' 04" E 256.80
 NOTE: THIS LINE EST BY
 LORAIN CO. METRO. PARK MEFF & ASSOC

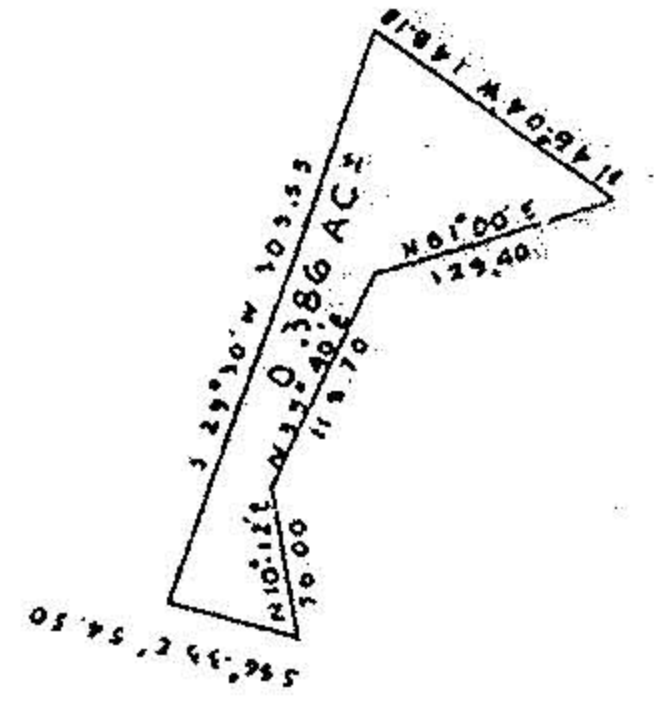

LORAIN CO. METRO. PARK

S-LINE-SEC-12 362.66
 S 88°12' 11" E