


100-120-000

100-120-000


100-120-000

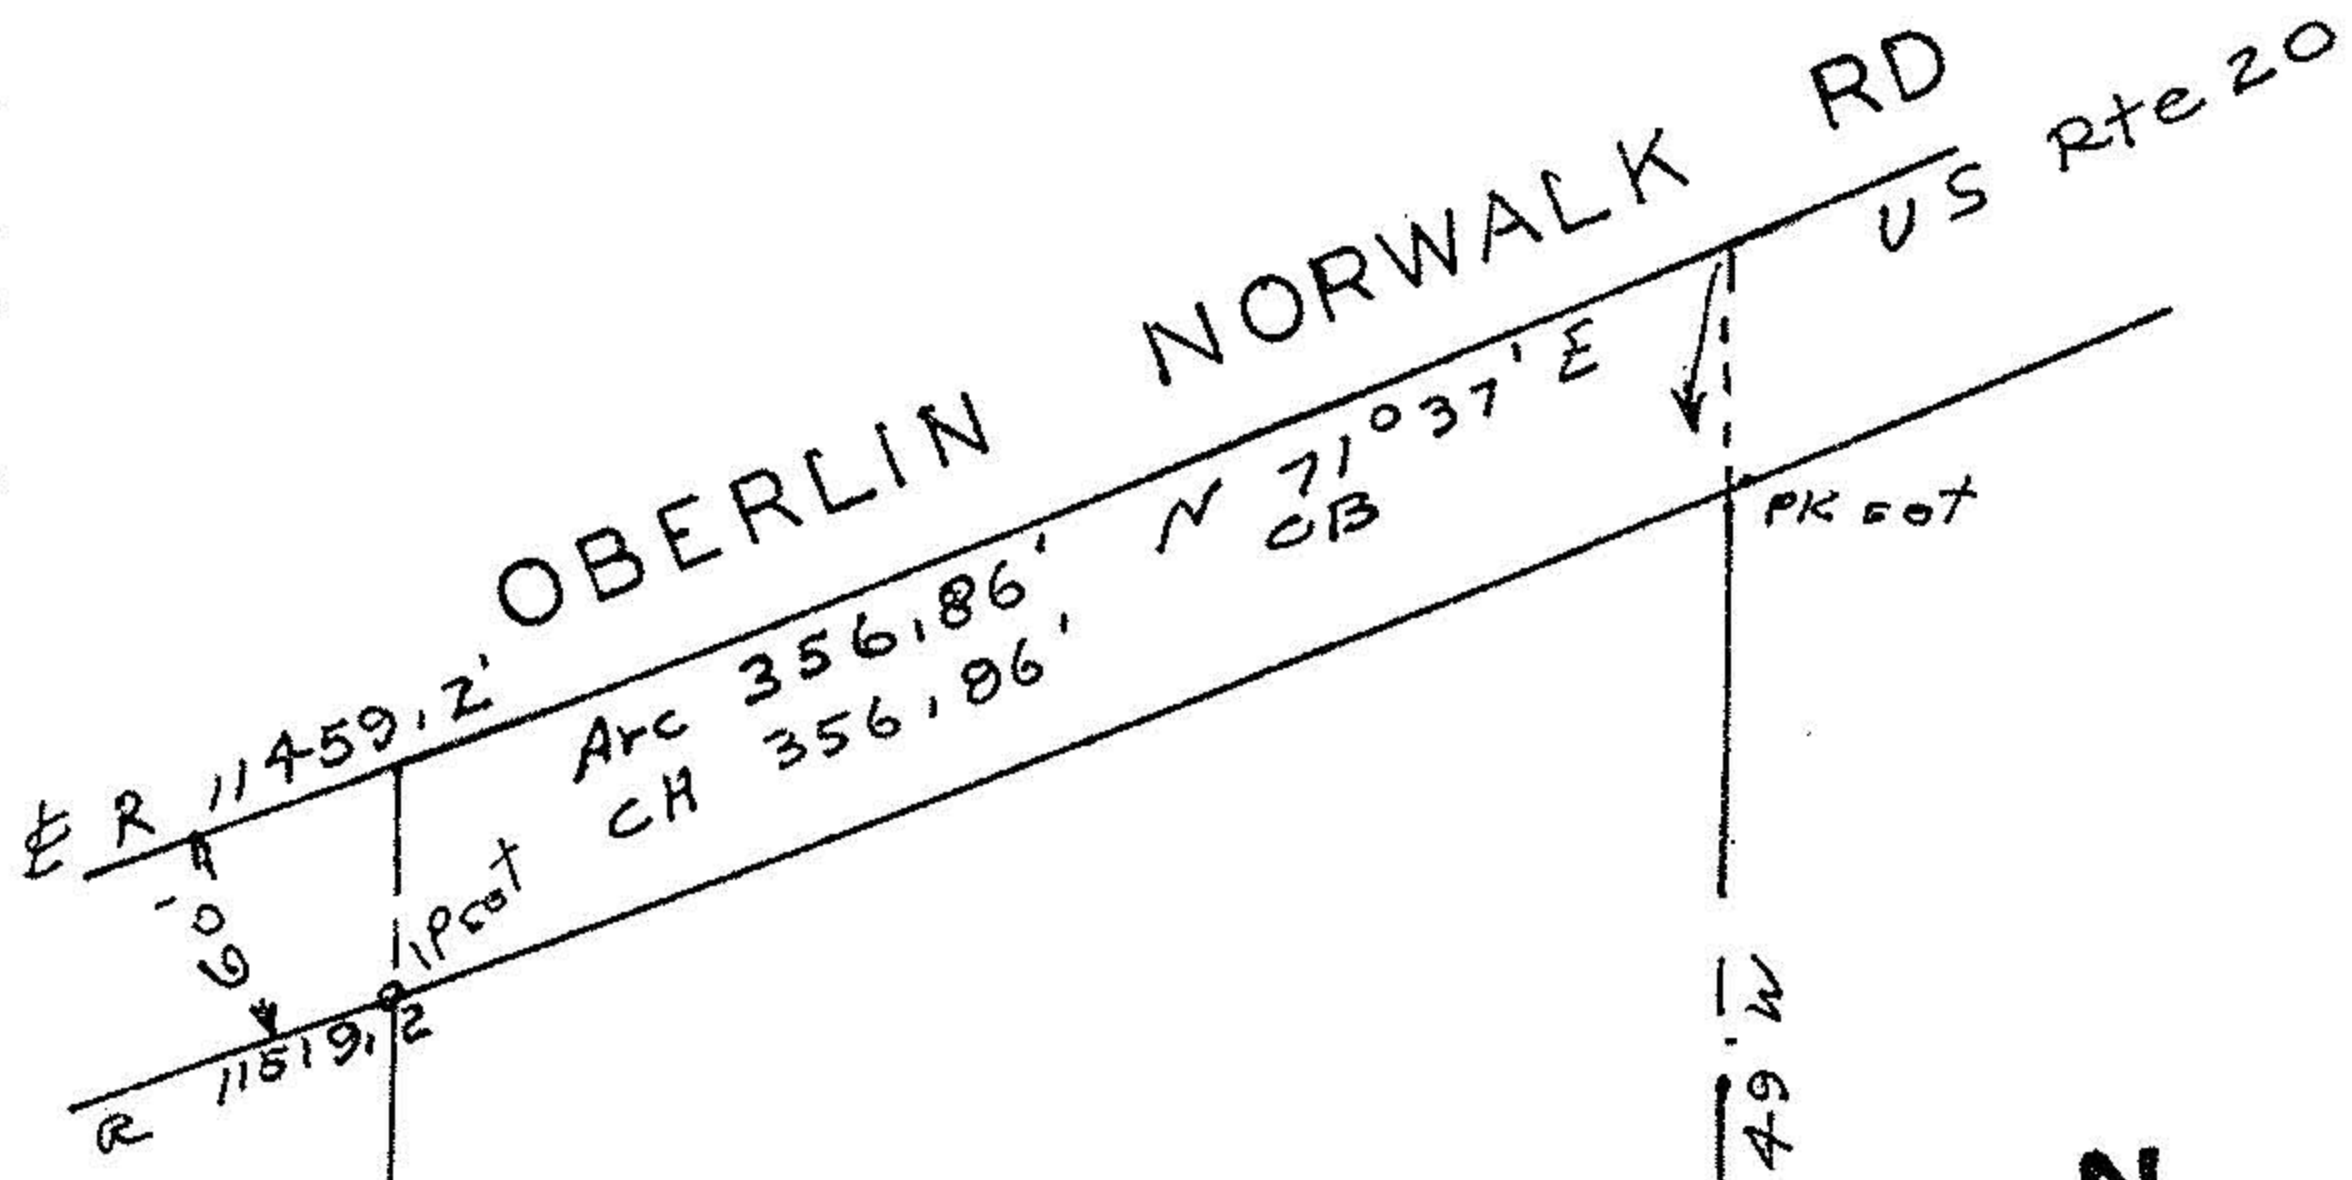

6.011 Acres



Survey for Robert Davidson
 Part of Original Lot 29 Tract 11
 Camden Township
 Lorain County Ohio
 July 14, 1983
 Scale 1" = 100'

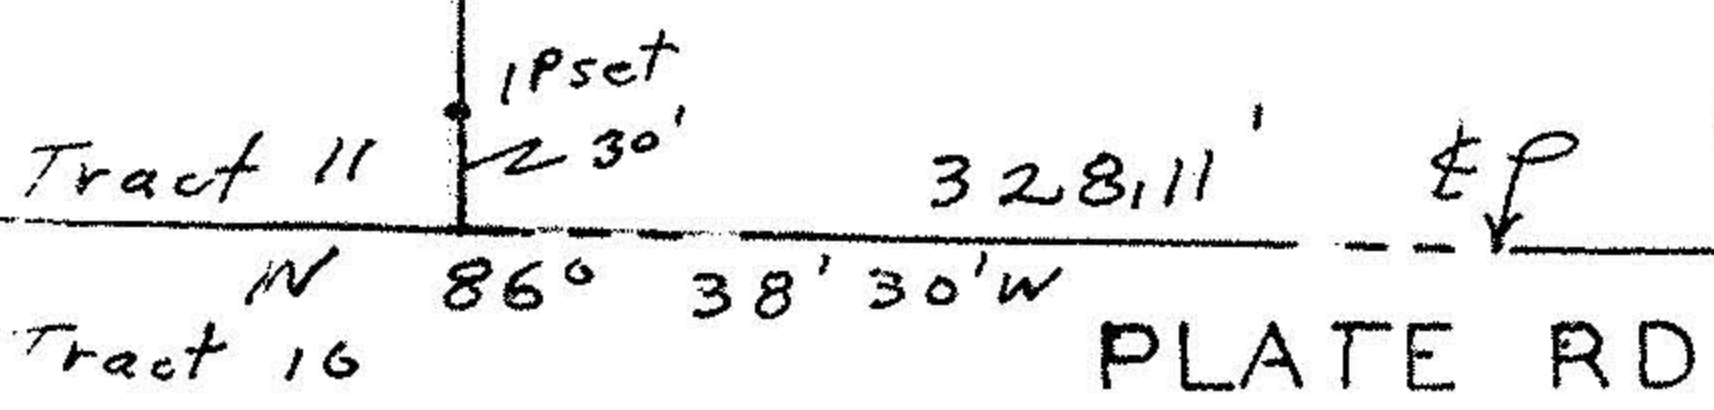

John Poyzwal
 Reg Surveyor
 5292

#15243

APPROVED LORAIN CO. MAP DEPT.	
DATE	10-20-83
PAGE	13-D
BY	[Signature]
VOID AFTER	15243