


Emmel T. & Judith Ann
Mock
Vol. 1175, Pg. 158


PLAT OF SURVEY
FOR
10.0256 ACRE PARCEL
Part of O.L. Lot 107, Pittsfield Twp.
Lorain County, Ohio

21414

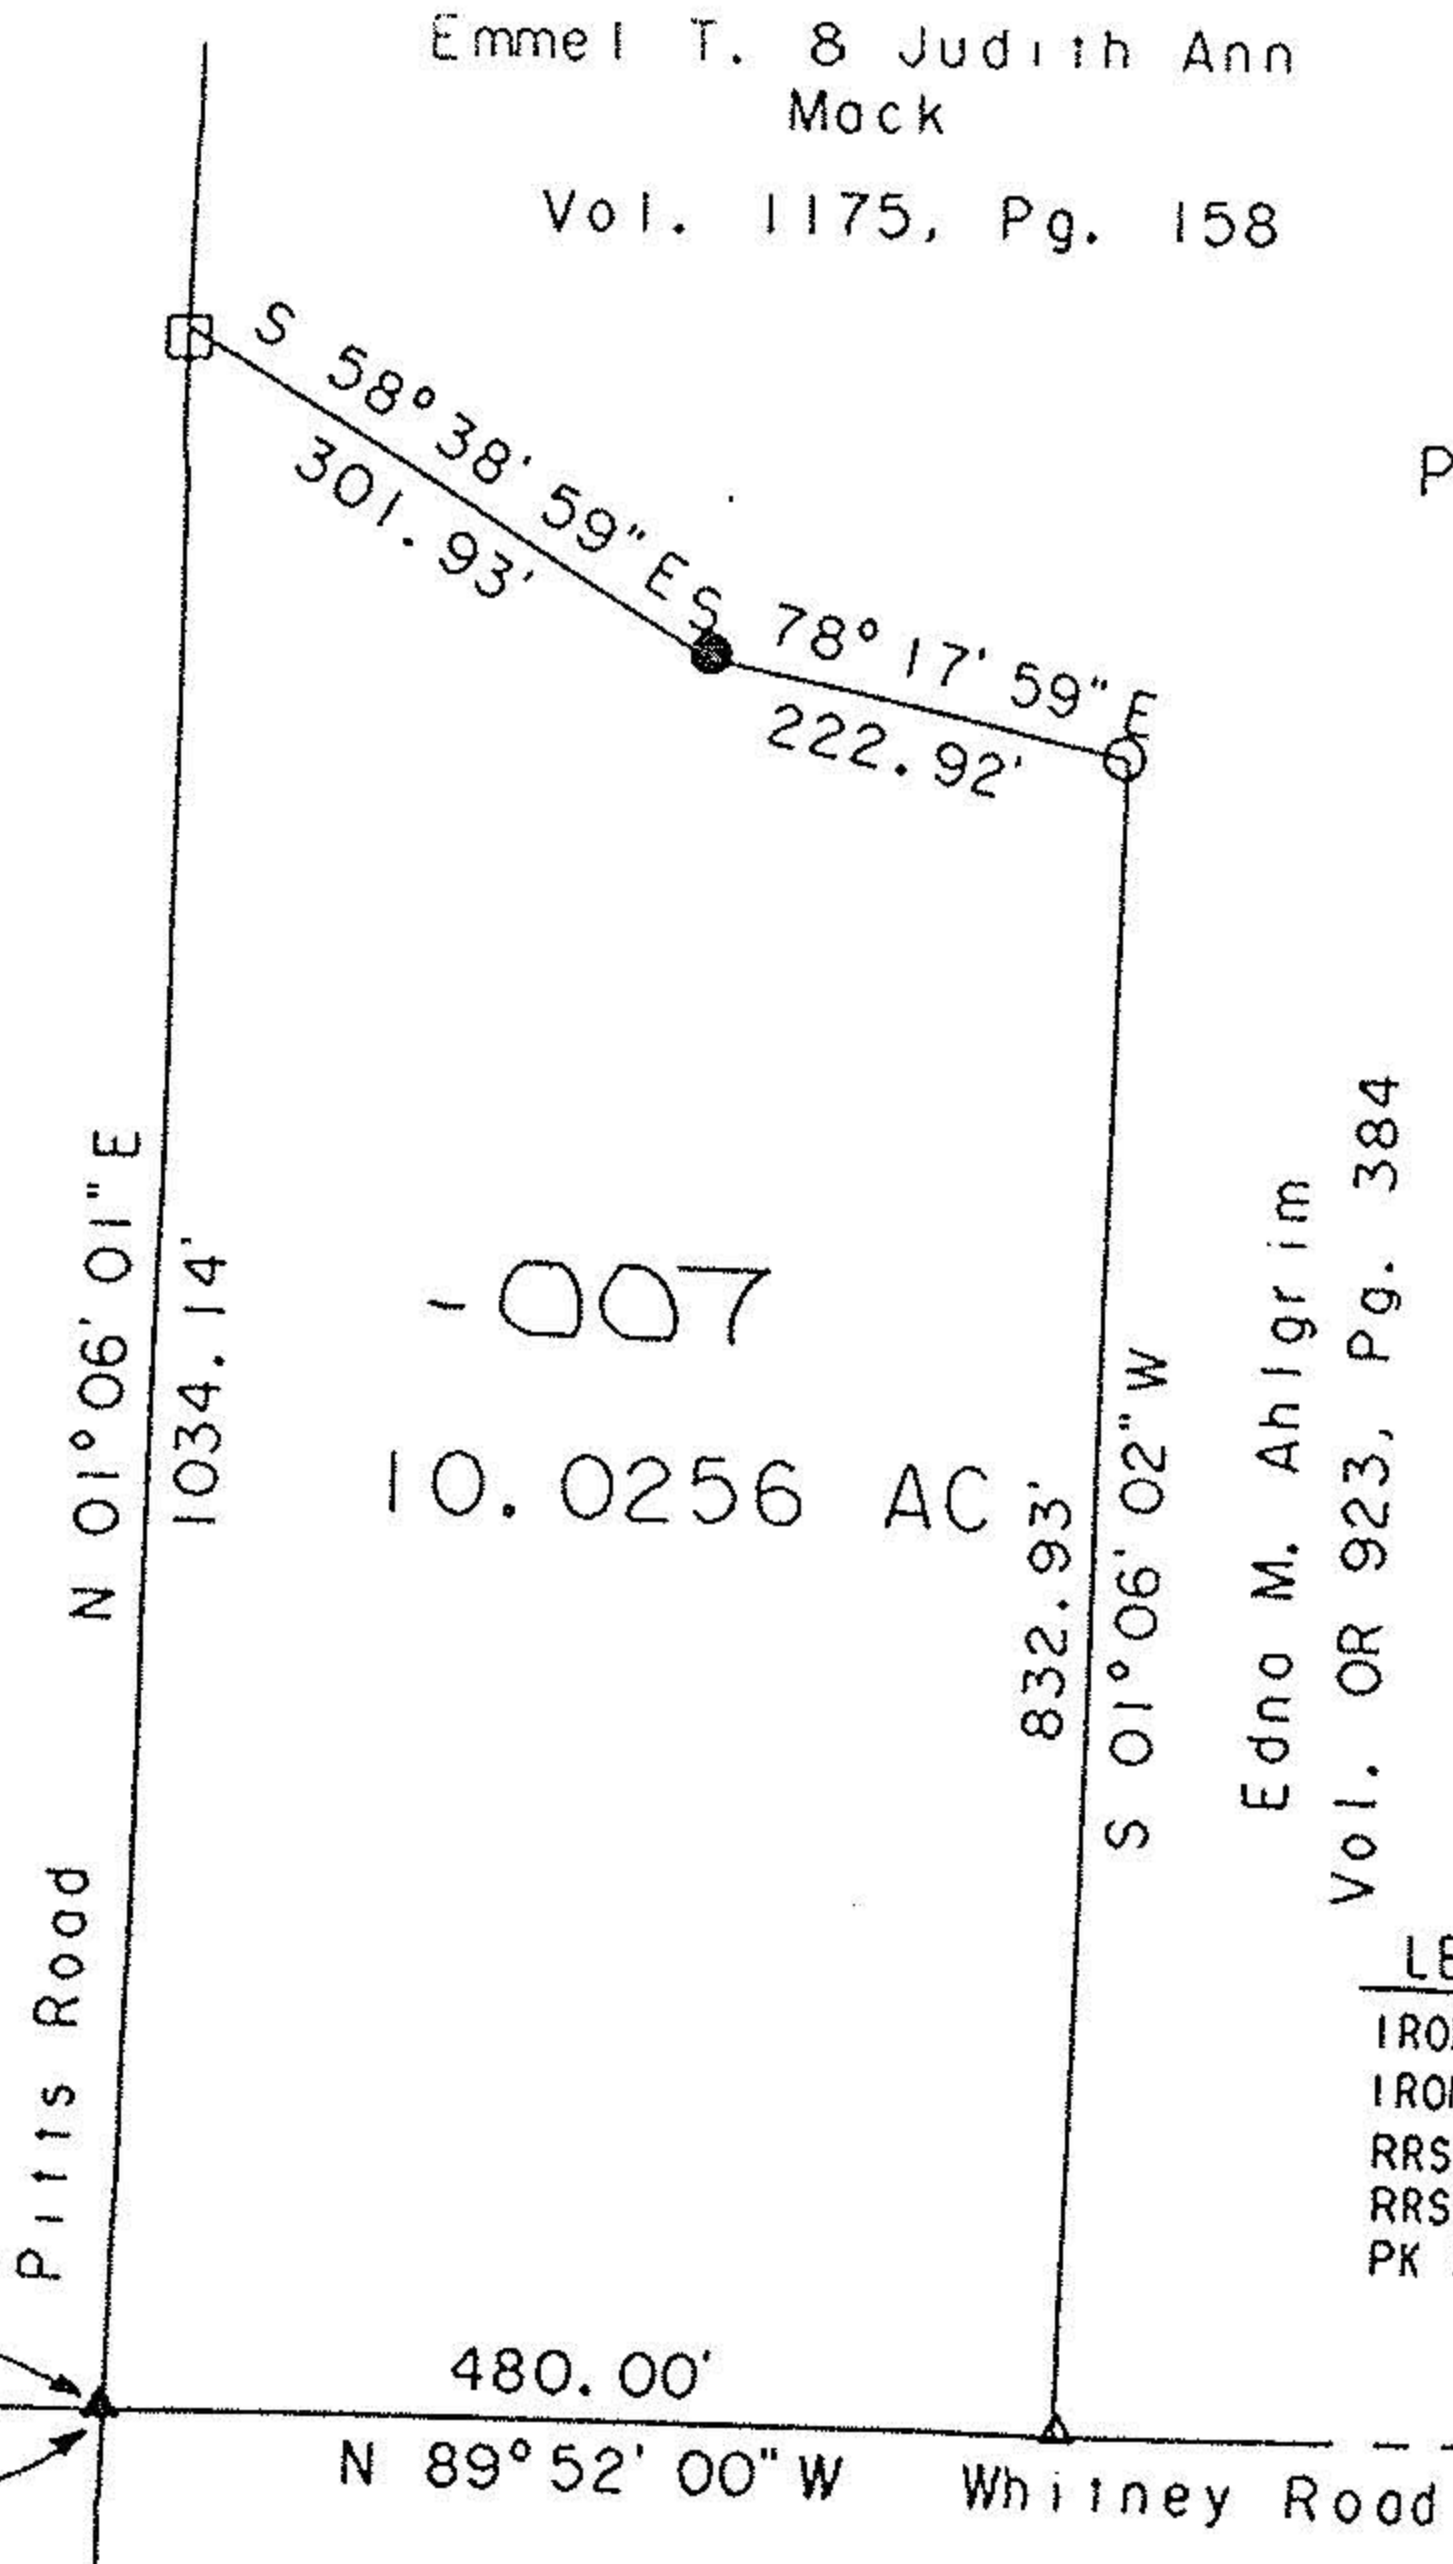

Edno M. Ahlgrim
Vol. OR 923, Pg. 384

LEGEND:
IRON PIN SET ○
IRON PIN FOUND ●
RRS FOUND ▲
RRS SET △
PK NAIL FND./SET □

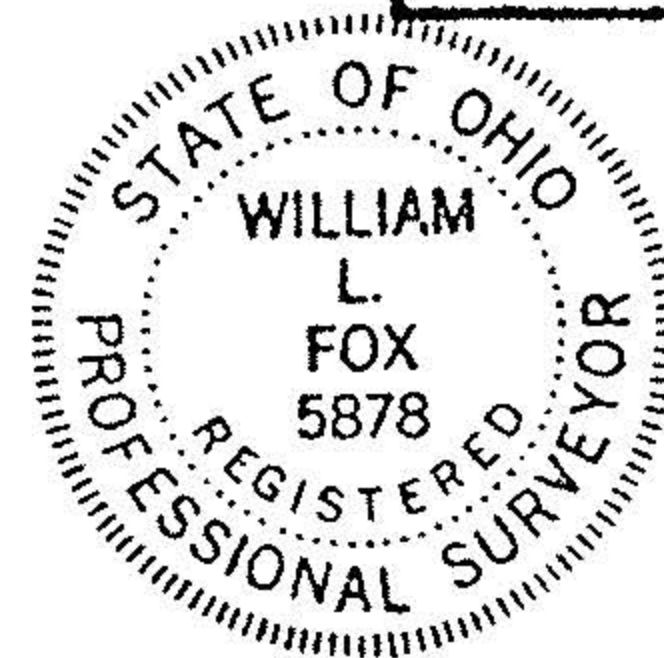

APPROVED LORAIN CO. MAP DEPT
DATE 7-17-95
PAGE 14-F
BY CAROLYN FRANCIS
21414



I hereby certify this survey
to be correct to the best of
my knowledge.

William L. Fox

William L. Fox, P.S. 5878