


MAP OF PART OF LOT 129 & 130 PITHSFIELD TWP LORAIN CO OHIO
 SCALE 1"=200' DEPT 17, 1981 BY A. F. KRIEGER SURVEYOR
 Rev Oct 27-82 1.29 Ac ±

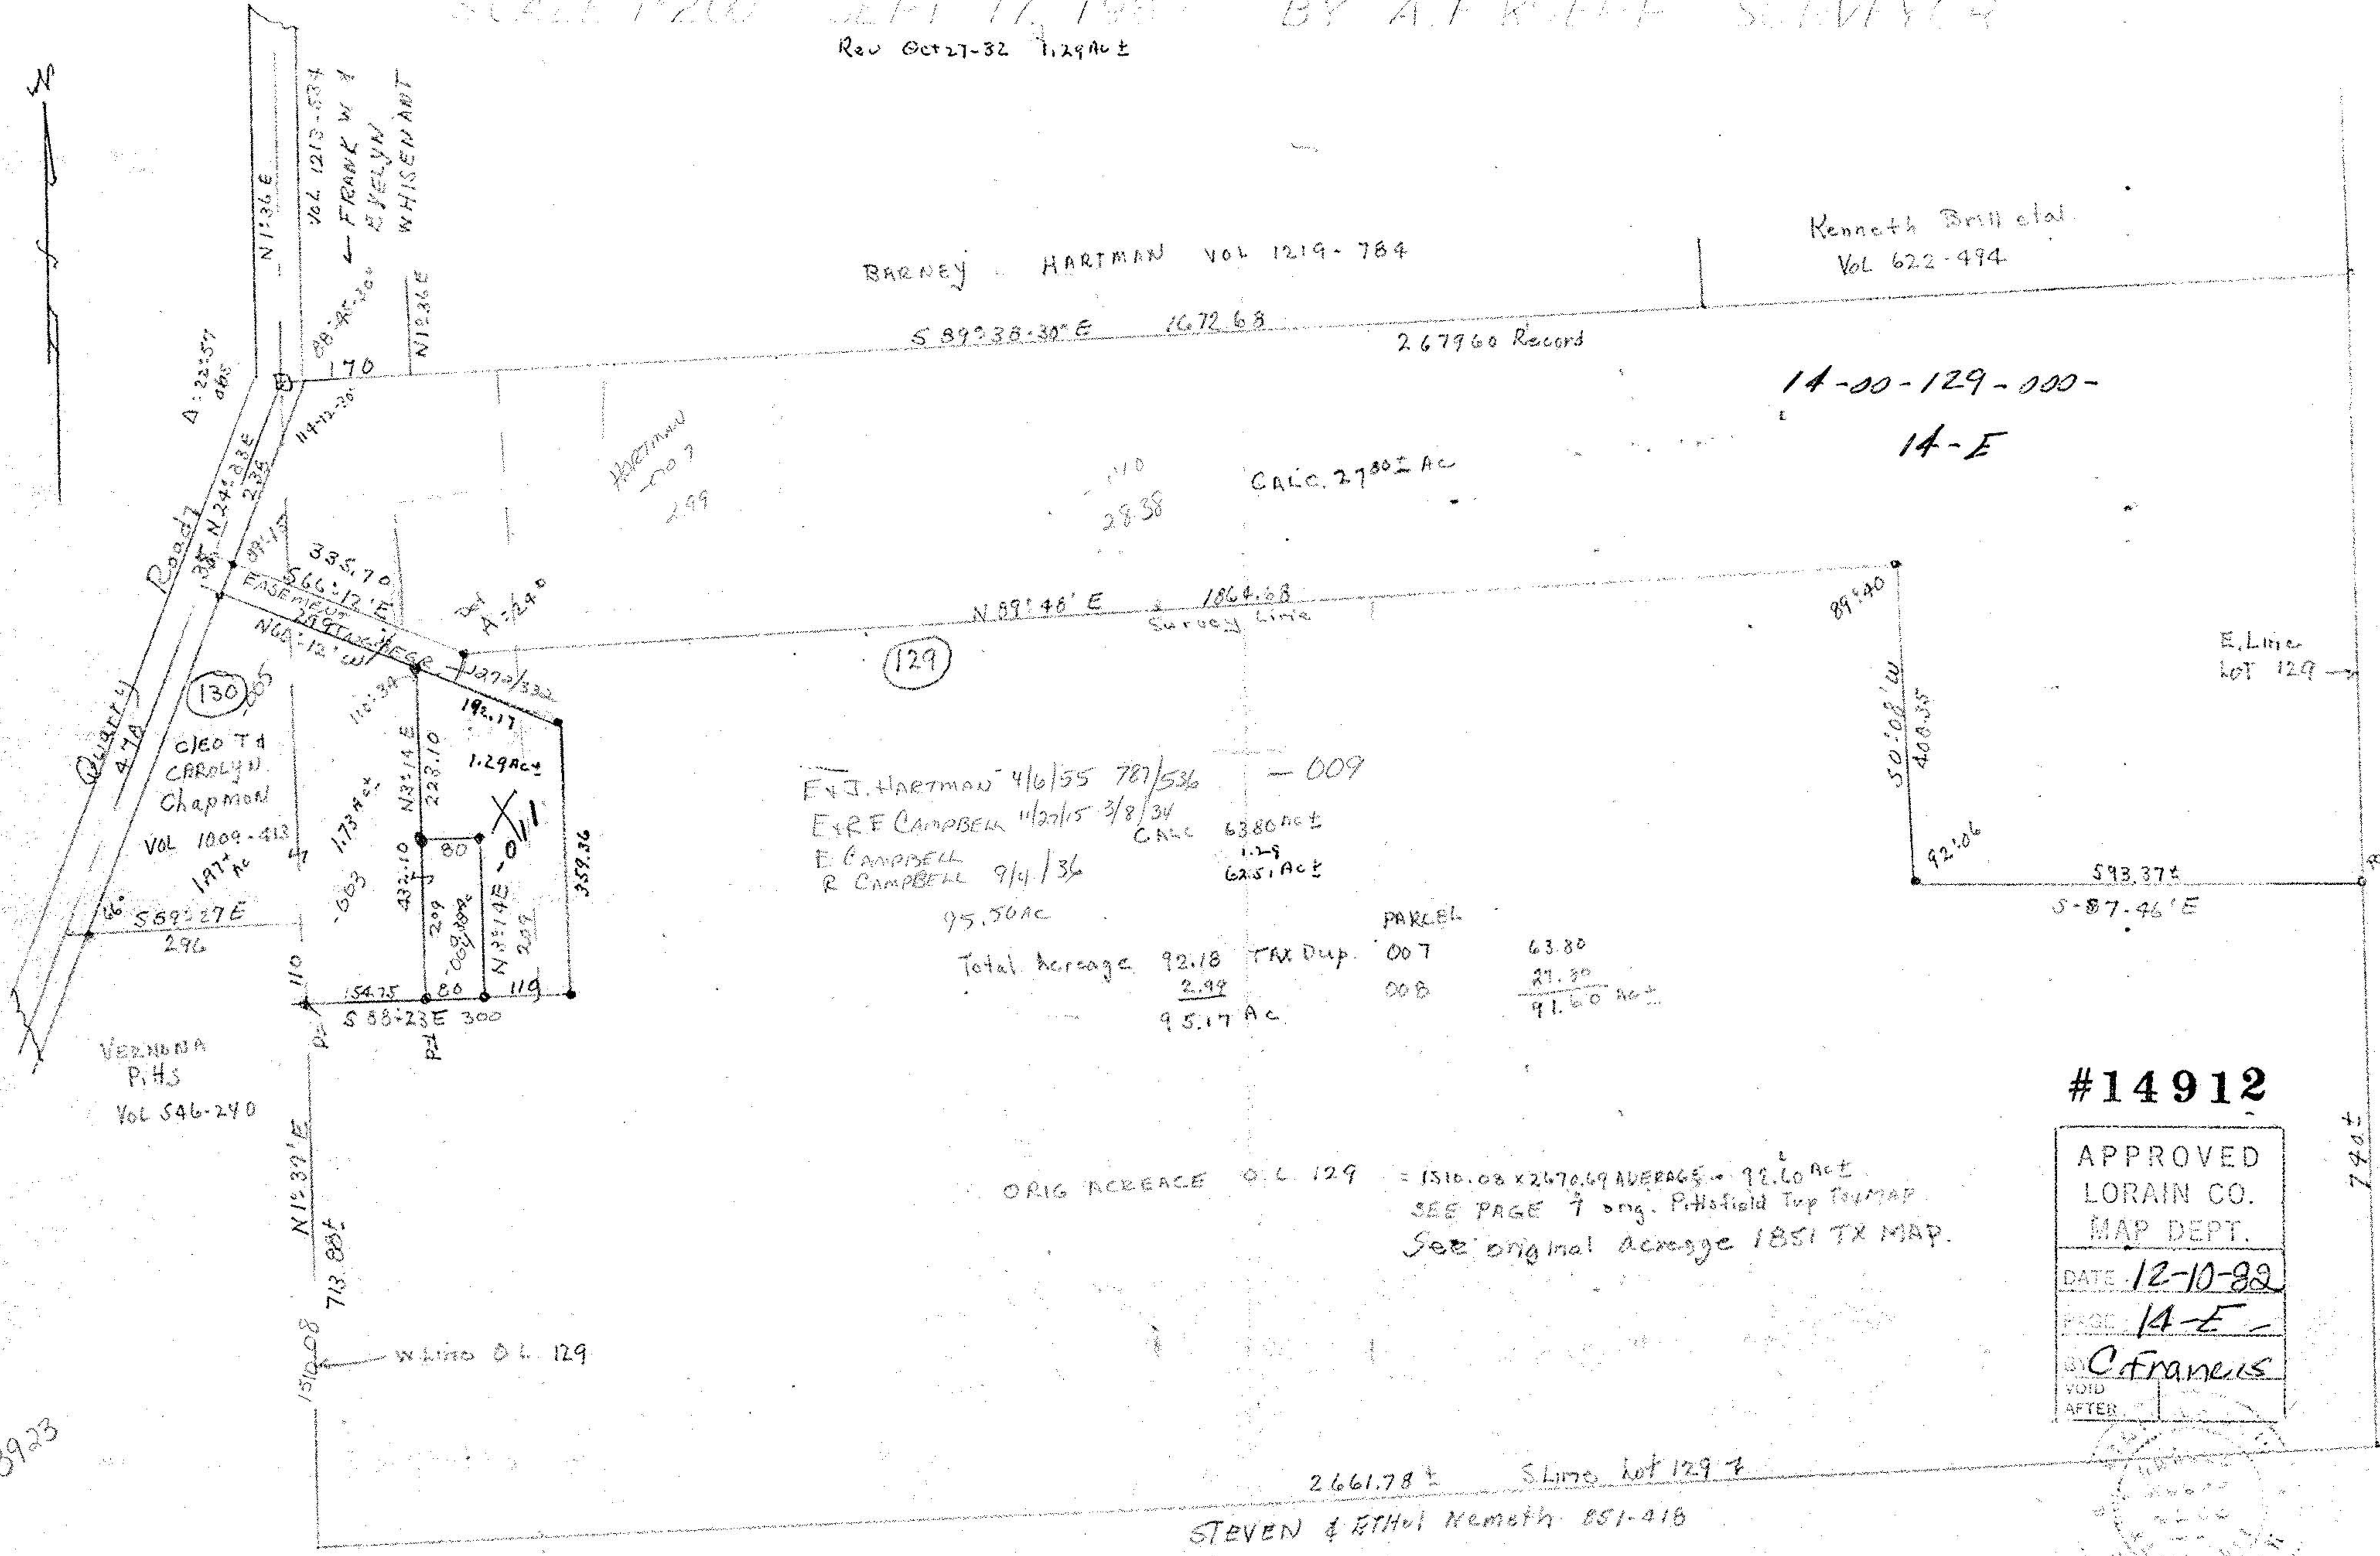

BARNEY HARTMAN VOL 1219-764

Kenneth Brill et al.
 Vol 622-494

S 89°38'30" E 1672.68 2.67960 Record

14-00-129-000-
 14-E

CALC. 27.80 ± Ac

N 89°48' E 1864.68
 Survey Line

E & J. HARTMAN 4/6/55 787/536 - 009
 E & R CAMPBELL 11/27/55 3/8/34 CALC 6380 AC ±
 E CAMPBELL 1.29
 R CAMPBELL 9/4/36 625.1 AC ±

95.50 AC
 Total acreage 92.18 TAX Dup. 007 63.80
 2.99 008 27.30
 95.17 AC ± 91.60 AC ±

ORIG ACREAGE OF L 129 = 1510.08 x 2670.69 AVERAGE = 92.60 AC ±
 SEE PAGE 7 Orig. Pithsfield Twp TOURMAP
 See original acreage 1851 TX MAP.

#14912

APPROVED
 LORAIN CO.
 MAP DEPT.
 DATE 12-10-82
 PAGE 14-E
 BY C. Francis
 VOID
 AFTER

2661.78 ± S. Line lot 129 &
 STEVEN & ETHOL Nemeth 851-418

13923