

14-00-140-000-010
 THE BOARD OF COMMISSIONERS
 LORAIN COUNTY METROPOLITAN PARK DISTRICT
 O.R. 690 P. 117

LEGEND
 ○ - 5/8" REBAR SET
 CALC. - CALCULATED

NEW PARCEL
20,000 AC.

REMAINDER
 91,872 AC.


BEDEBE FARMS INC.
 D.V. 1152 P. 533

REMAINDER
 8,7347 AC.

#00214
 APPROVED
 LORAIN CO.
 MAP DEPT.
 DATE: 12/7/99
 BY: [Signature]
 00214



BEARINGS ARE BASED ON
 OHIO STATE PLANE GRID NORTH
 NAD 83 (1995)

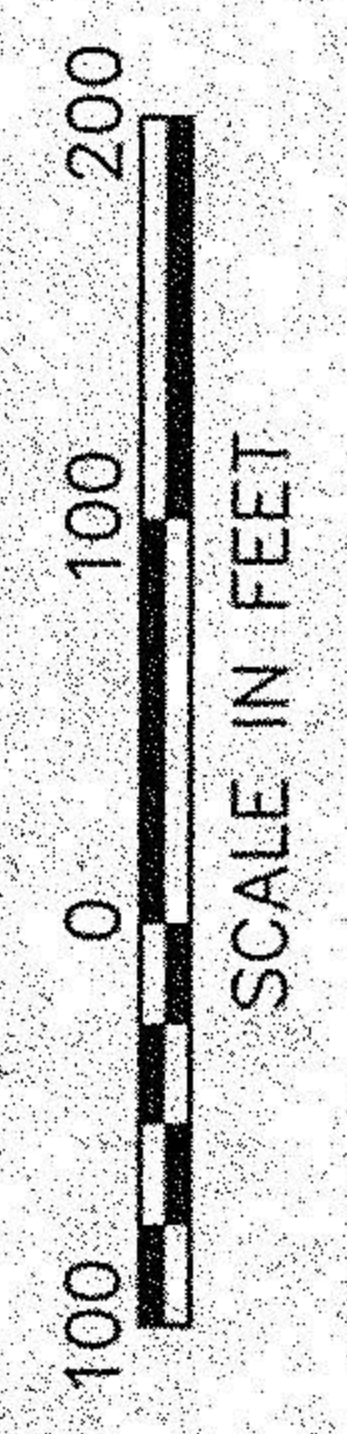

- NOTES:
 1) RECORDS USED ARE AS SHOWN
 HEREON.
 2) BEARINGS AND DISTANCES ARE
 AS SURVEYED UNLESS NOTED
 OTHERWISE.

PRINTED
 NOV 03 1999
 KS Associates, Inc.

Mark A. Yeager
 MARK A. YEAGER
 PROFESSIONAL SURVEYOR NO. 7289



DATE	BY	REVISIONS
07-23-98	SY/AMK	

11-02-99 MISC. REVISIONS

SURVEY MAP
 PART OF PITTSFIELD TOWNSHIP O.L. 141
 COUNTY OF LORAIN * STATE OF OHIO

KS ASSOCIATES, INC.
 ENGINEERS/SURVEYORS
 424 Middle Avenue
 Elyria, Ohio 44036
 PHONE (440) 322-6337 FAX (440) 264-0623

SHEET 1 OF 1
 JOB NO. 99113

11/3/99