


BEARINGS ARE TO AN ASSUMED MERIDIAN AND FOR THE PURPOSE OF DESCRIBING ANGLES ONLY. DISTANCES ARE IN FEET AND DECIMAL PARTS THEREOF.

14-00-153-000-016
 NORMA J. BARTISH
 O.R.V. 671 P. 635 P.C.L. 2
 69.37 AC. REC.

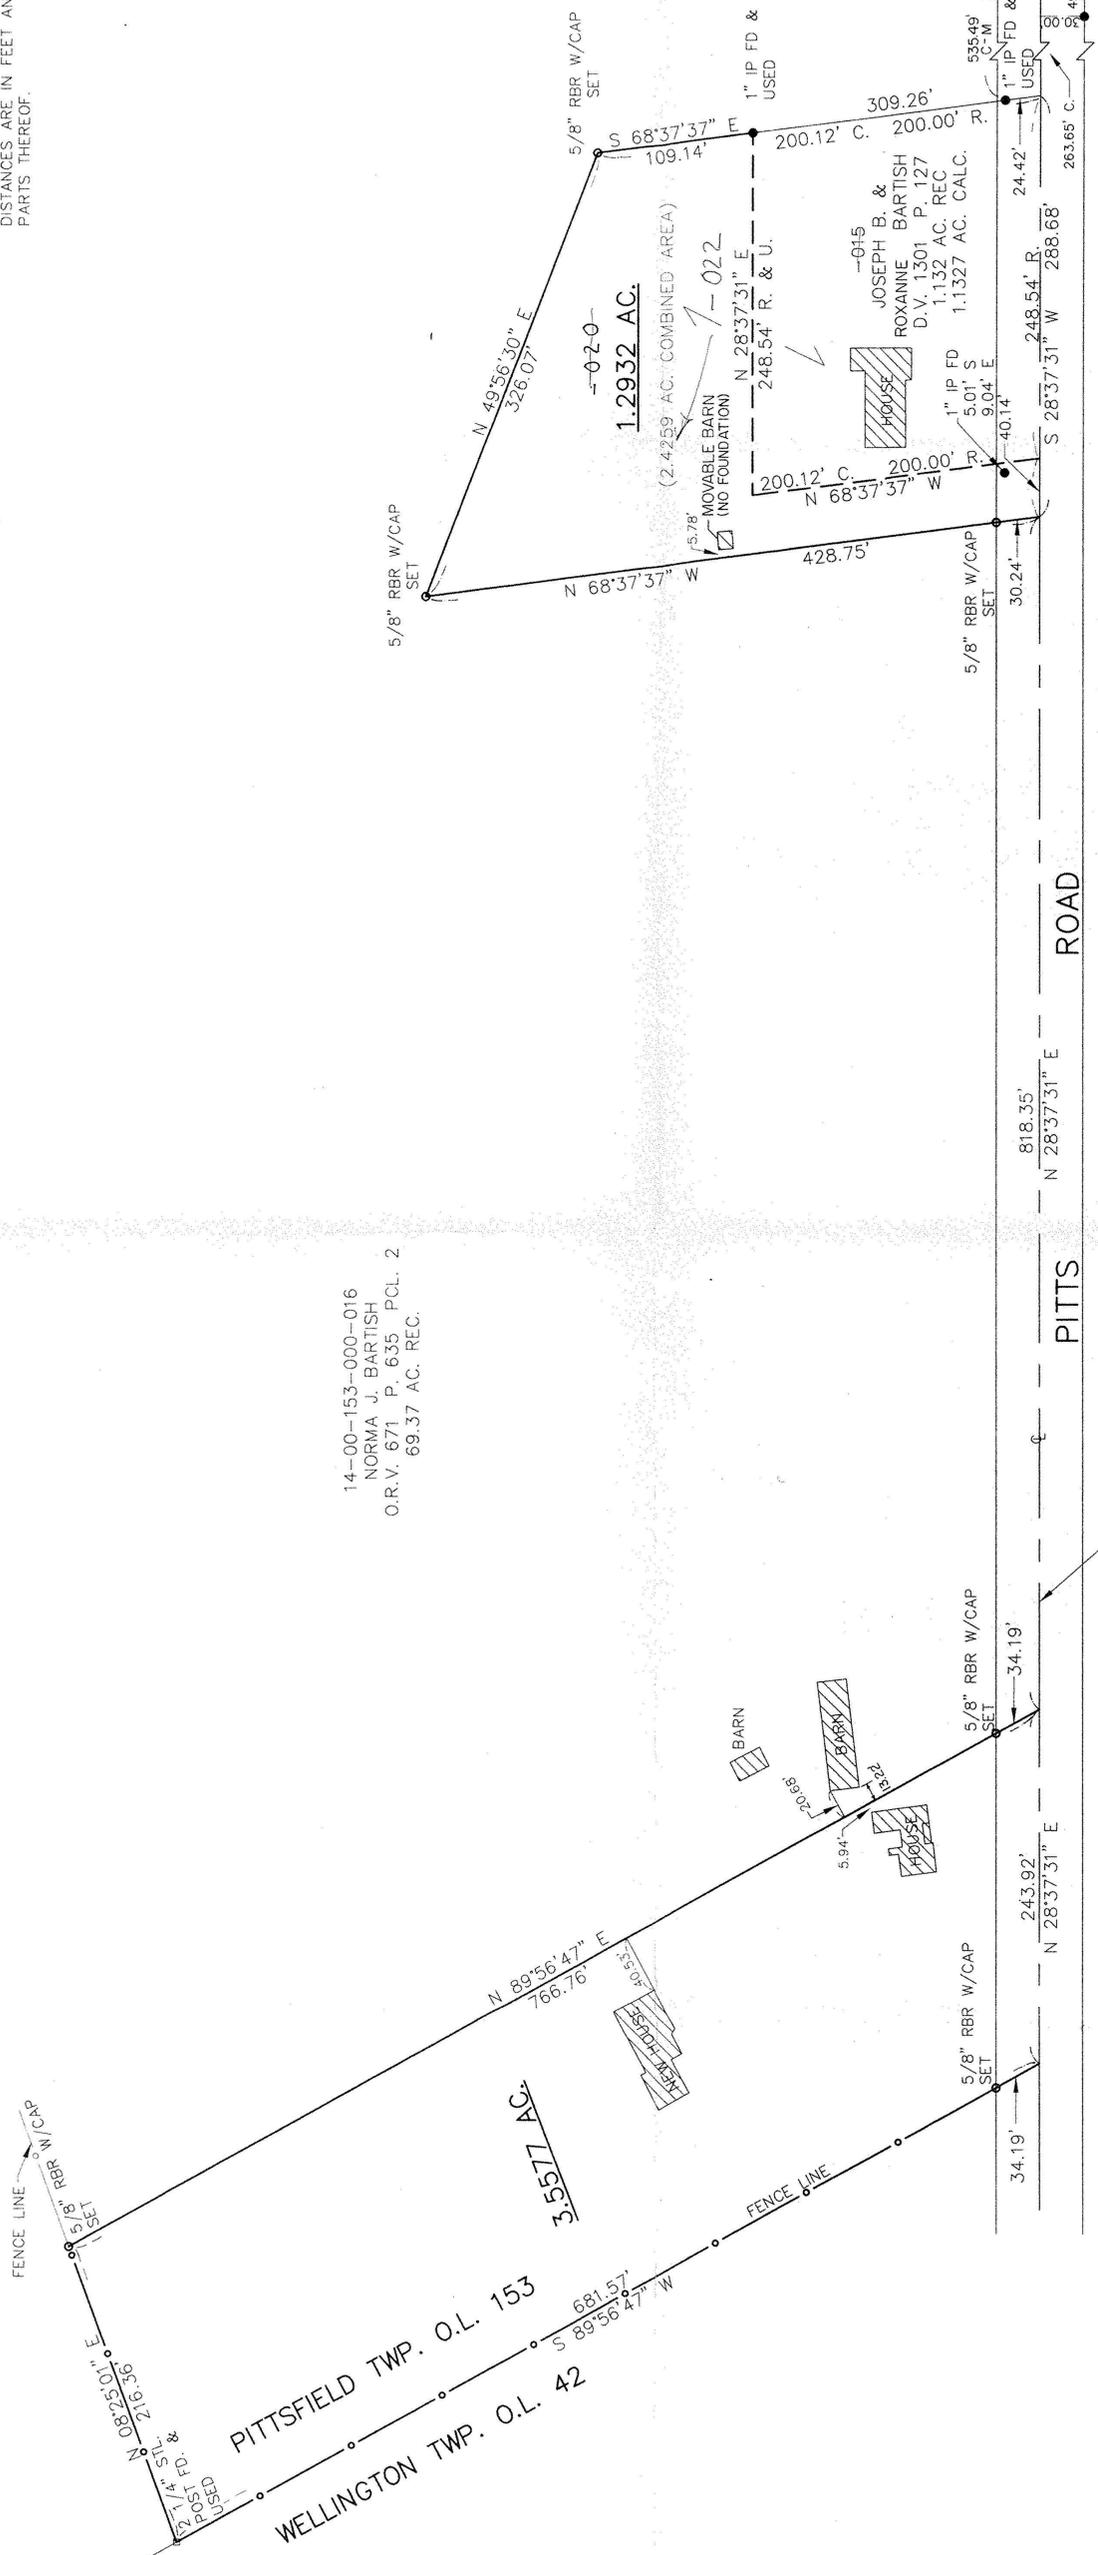

LEGEND
 ● IRON PIN FOUND
 ○ 5/8" REBAR WITH CAP SET
 ○ C-M CALCULATED FROM MEASUREMENTS
 ○ C. CALCULATED
 ○ R. RECORD

21267
 APPROVED
 LORAIN CO.
 MAP DEPT
 DATE 3-16-95
 PAGE 14-F
 BY CAROLYN FRANCIS
 # 21267



Michael A. Straub, P.S.
 MICHAEL A. STRAUB, P.S.
 PROFESSIONAL SURVEYOR NO. 7055



SHEET 1 OF 1
 JOB NO. 94-375



KS ASSOCIATES, INC.
 ENGINEERS/SURVEYORS
 424 Middle Avenue
 P.O. Box 89
 Elyria, Ohio 44036
 ELYRIA (216) 322-6317 • LORAIN (216) 244-5757

SURVEY MAP
 PART OF ORIGINAL PITTSFIELD TOWNSHIP LOT NO. 153
 TOWNSHIP OF PITTSFIELD COUNTY OF LORAIN
 STATE OF OHIO
 AUGUST 9, 1994

DATE	BY	REVISIONS
08-09-94	REF	
	MAS	
	BAZ	

DATE	BY	REVISIONS
08-09-94	REF	
	MAS	
	BAZ	

DATE	BY	REVISIONS
08-09-94	REF	
	MAS	
	BAZ	