


PARENT PARCEL: 14-00-156-000-030

CHILD PARCEL: XX-XX-XXX-XXX-XXX



STARTING POINT: CL OF S.R. 58 & WEST LINE OF LAND CONVEYED TO FRANK SUGASKI

NO. 00481-D

MAP CORRECTION

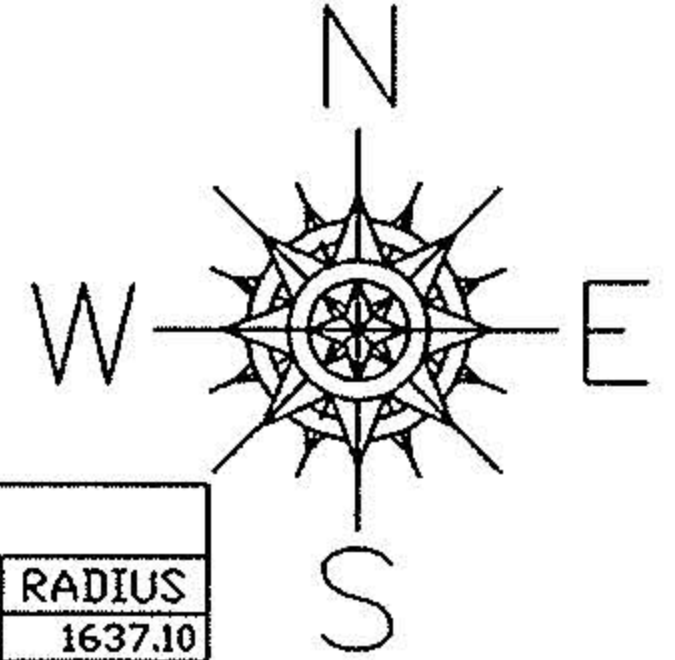

CURVE TABLE						
CURVE	CHORD	BEARING	TAN	DELTA	LENGTH	RADIUS
C1	86.32	N00°30'28"W	43.18	03°01'17"	86.33	1637.10

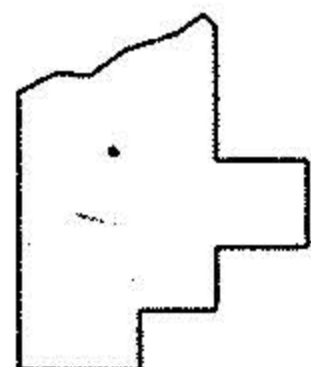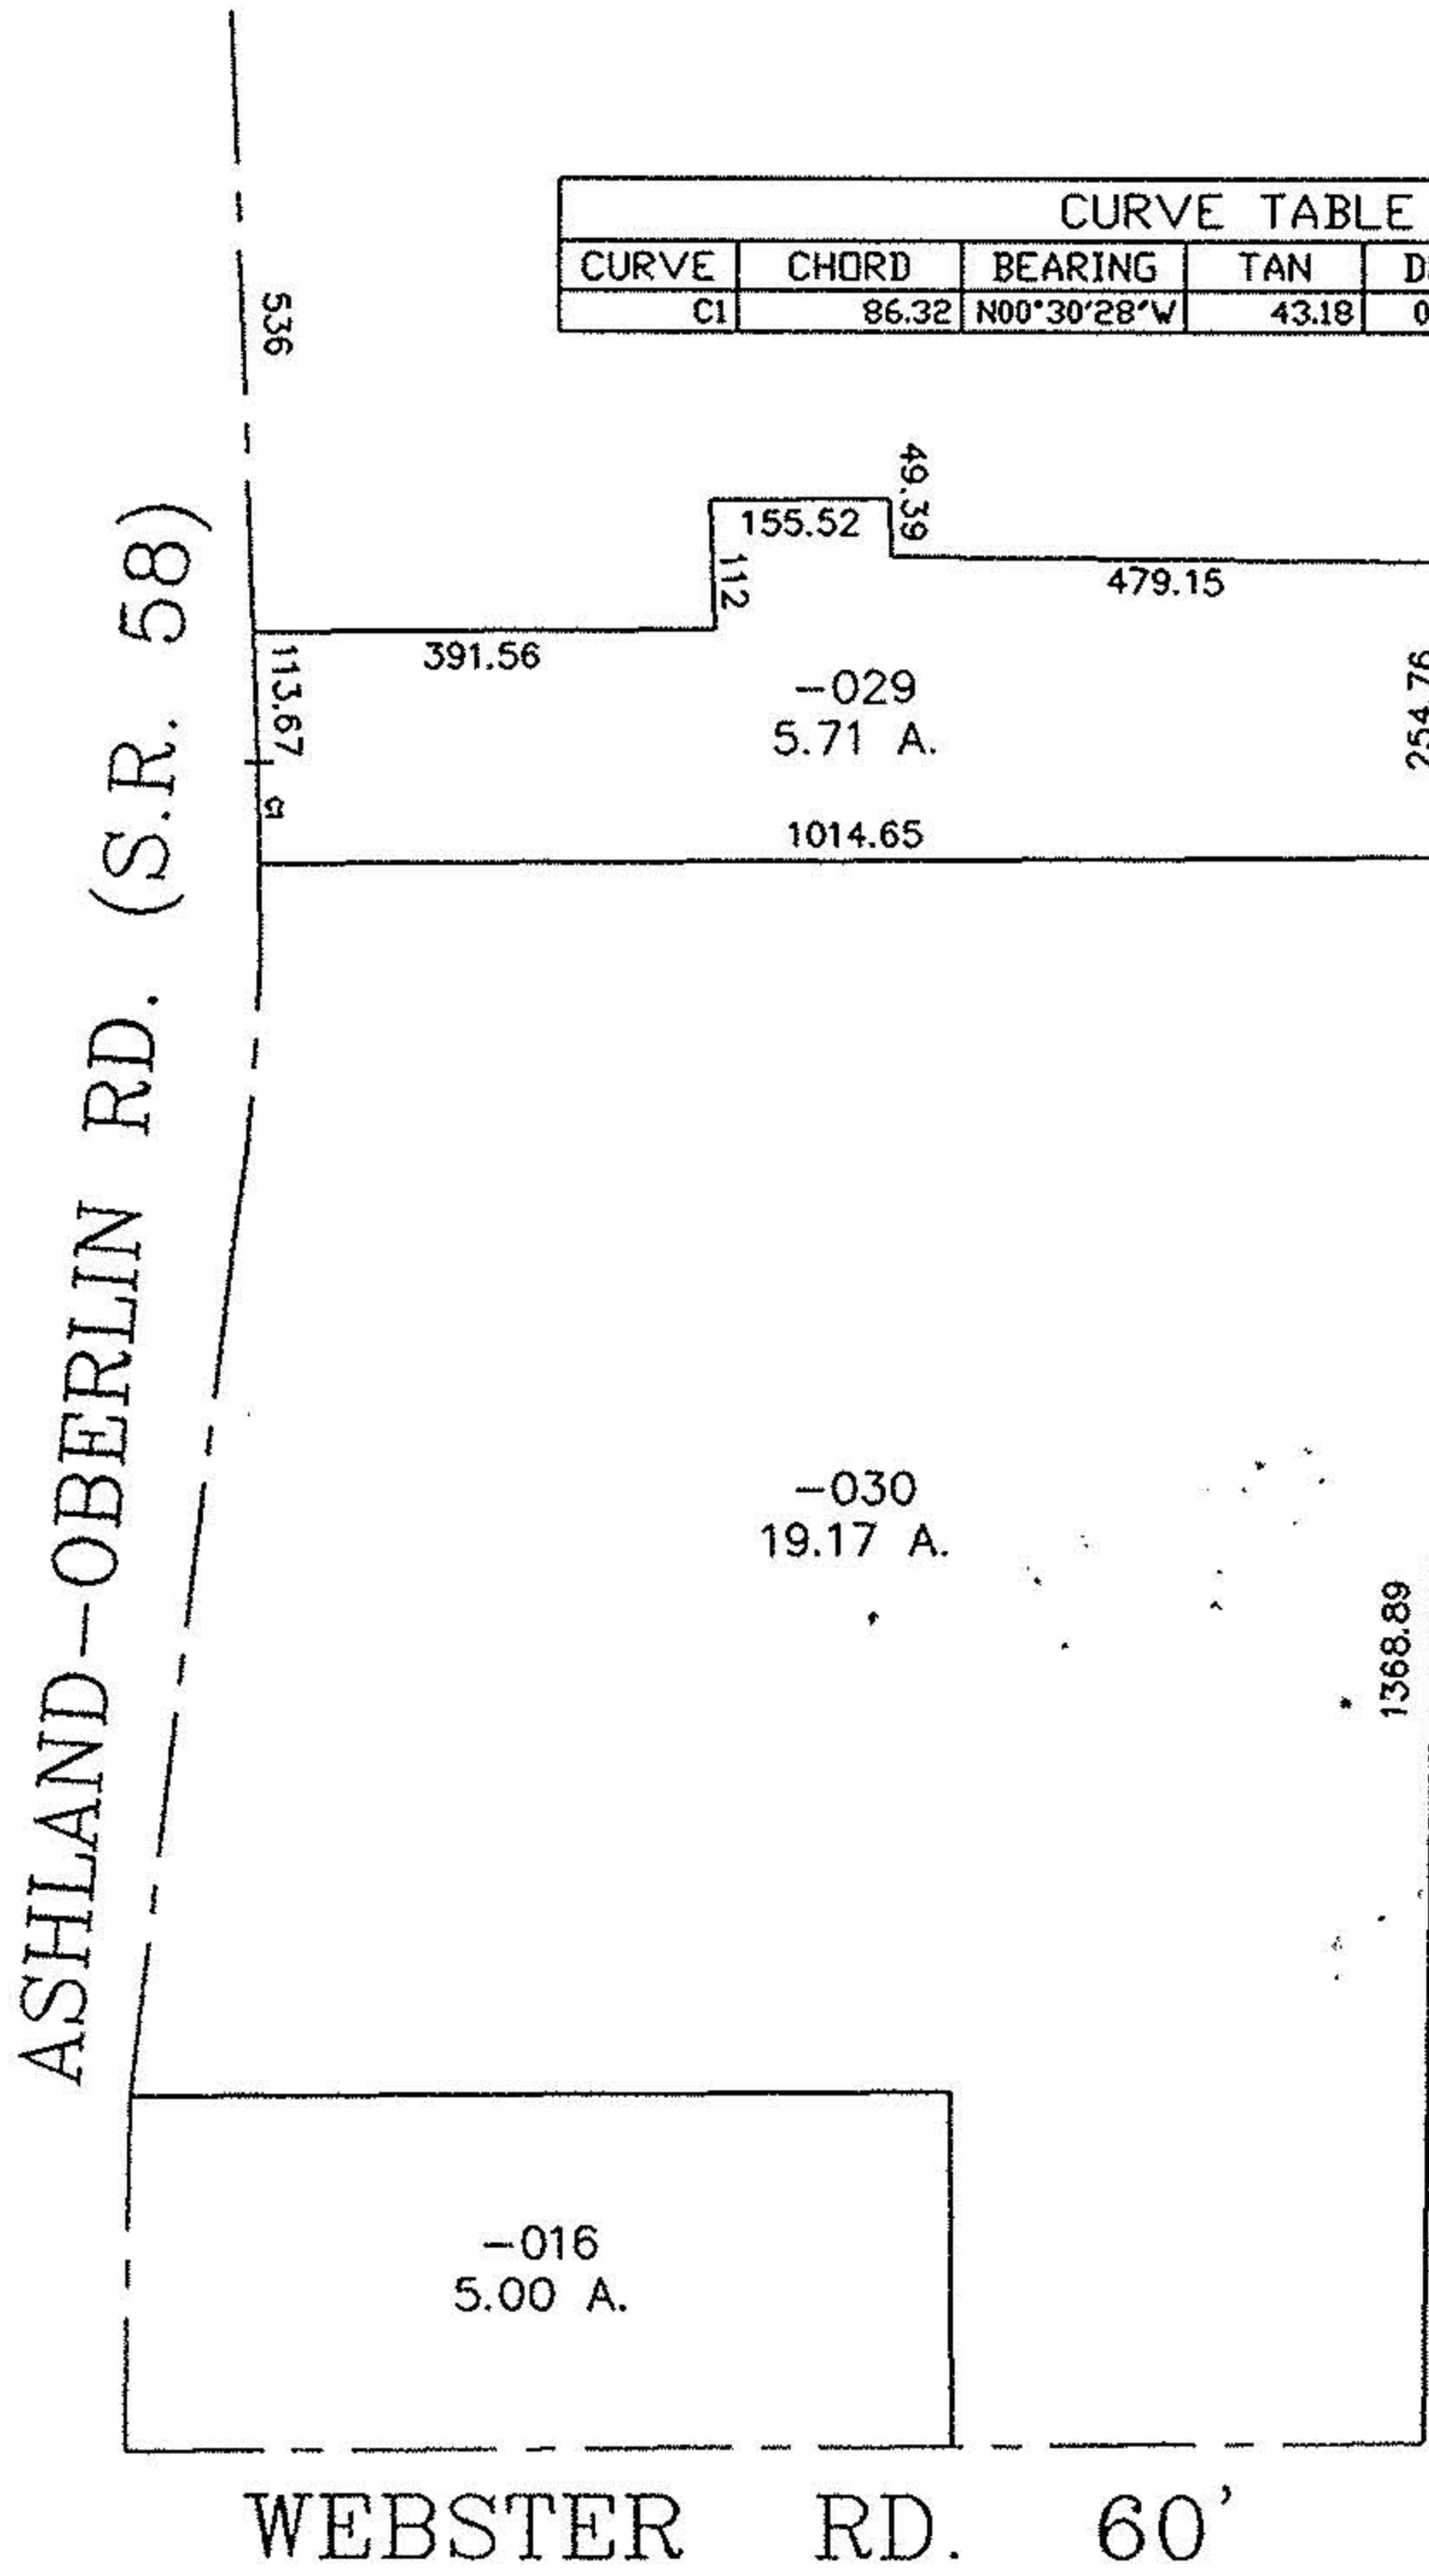

SPLITS/DEEDS PROCESSED
 LORAIN COUNTY TAX MAP DEPARTMENT
 226 MIDDLE AVE. ELYRIA, OHIO

SURVEYED BY: KS & ASSOC.
 CLOSURE: 0.01 : 10.000
 MAP PAGE(S): 14-G
 APPROVED BY: TJS DATE: 11/30/00
 SCALE: 1" = 300 PRIOR INSTRUMENT: DV 52/467