


Kenneth Jordan
OR 437 Pg 310
47.5 Acres E + A


Michael A Sr &
Judith A Landin
OR 440 Pg. 753

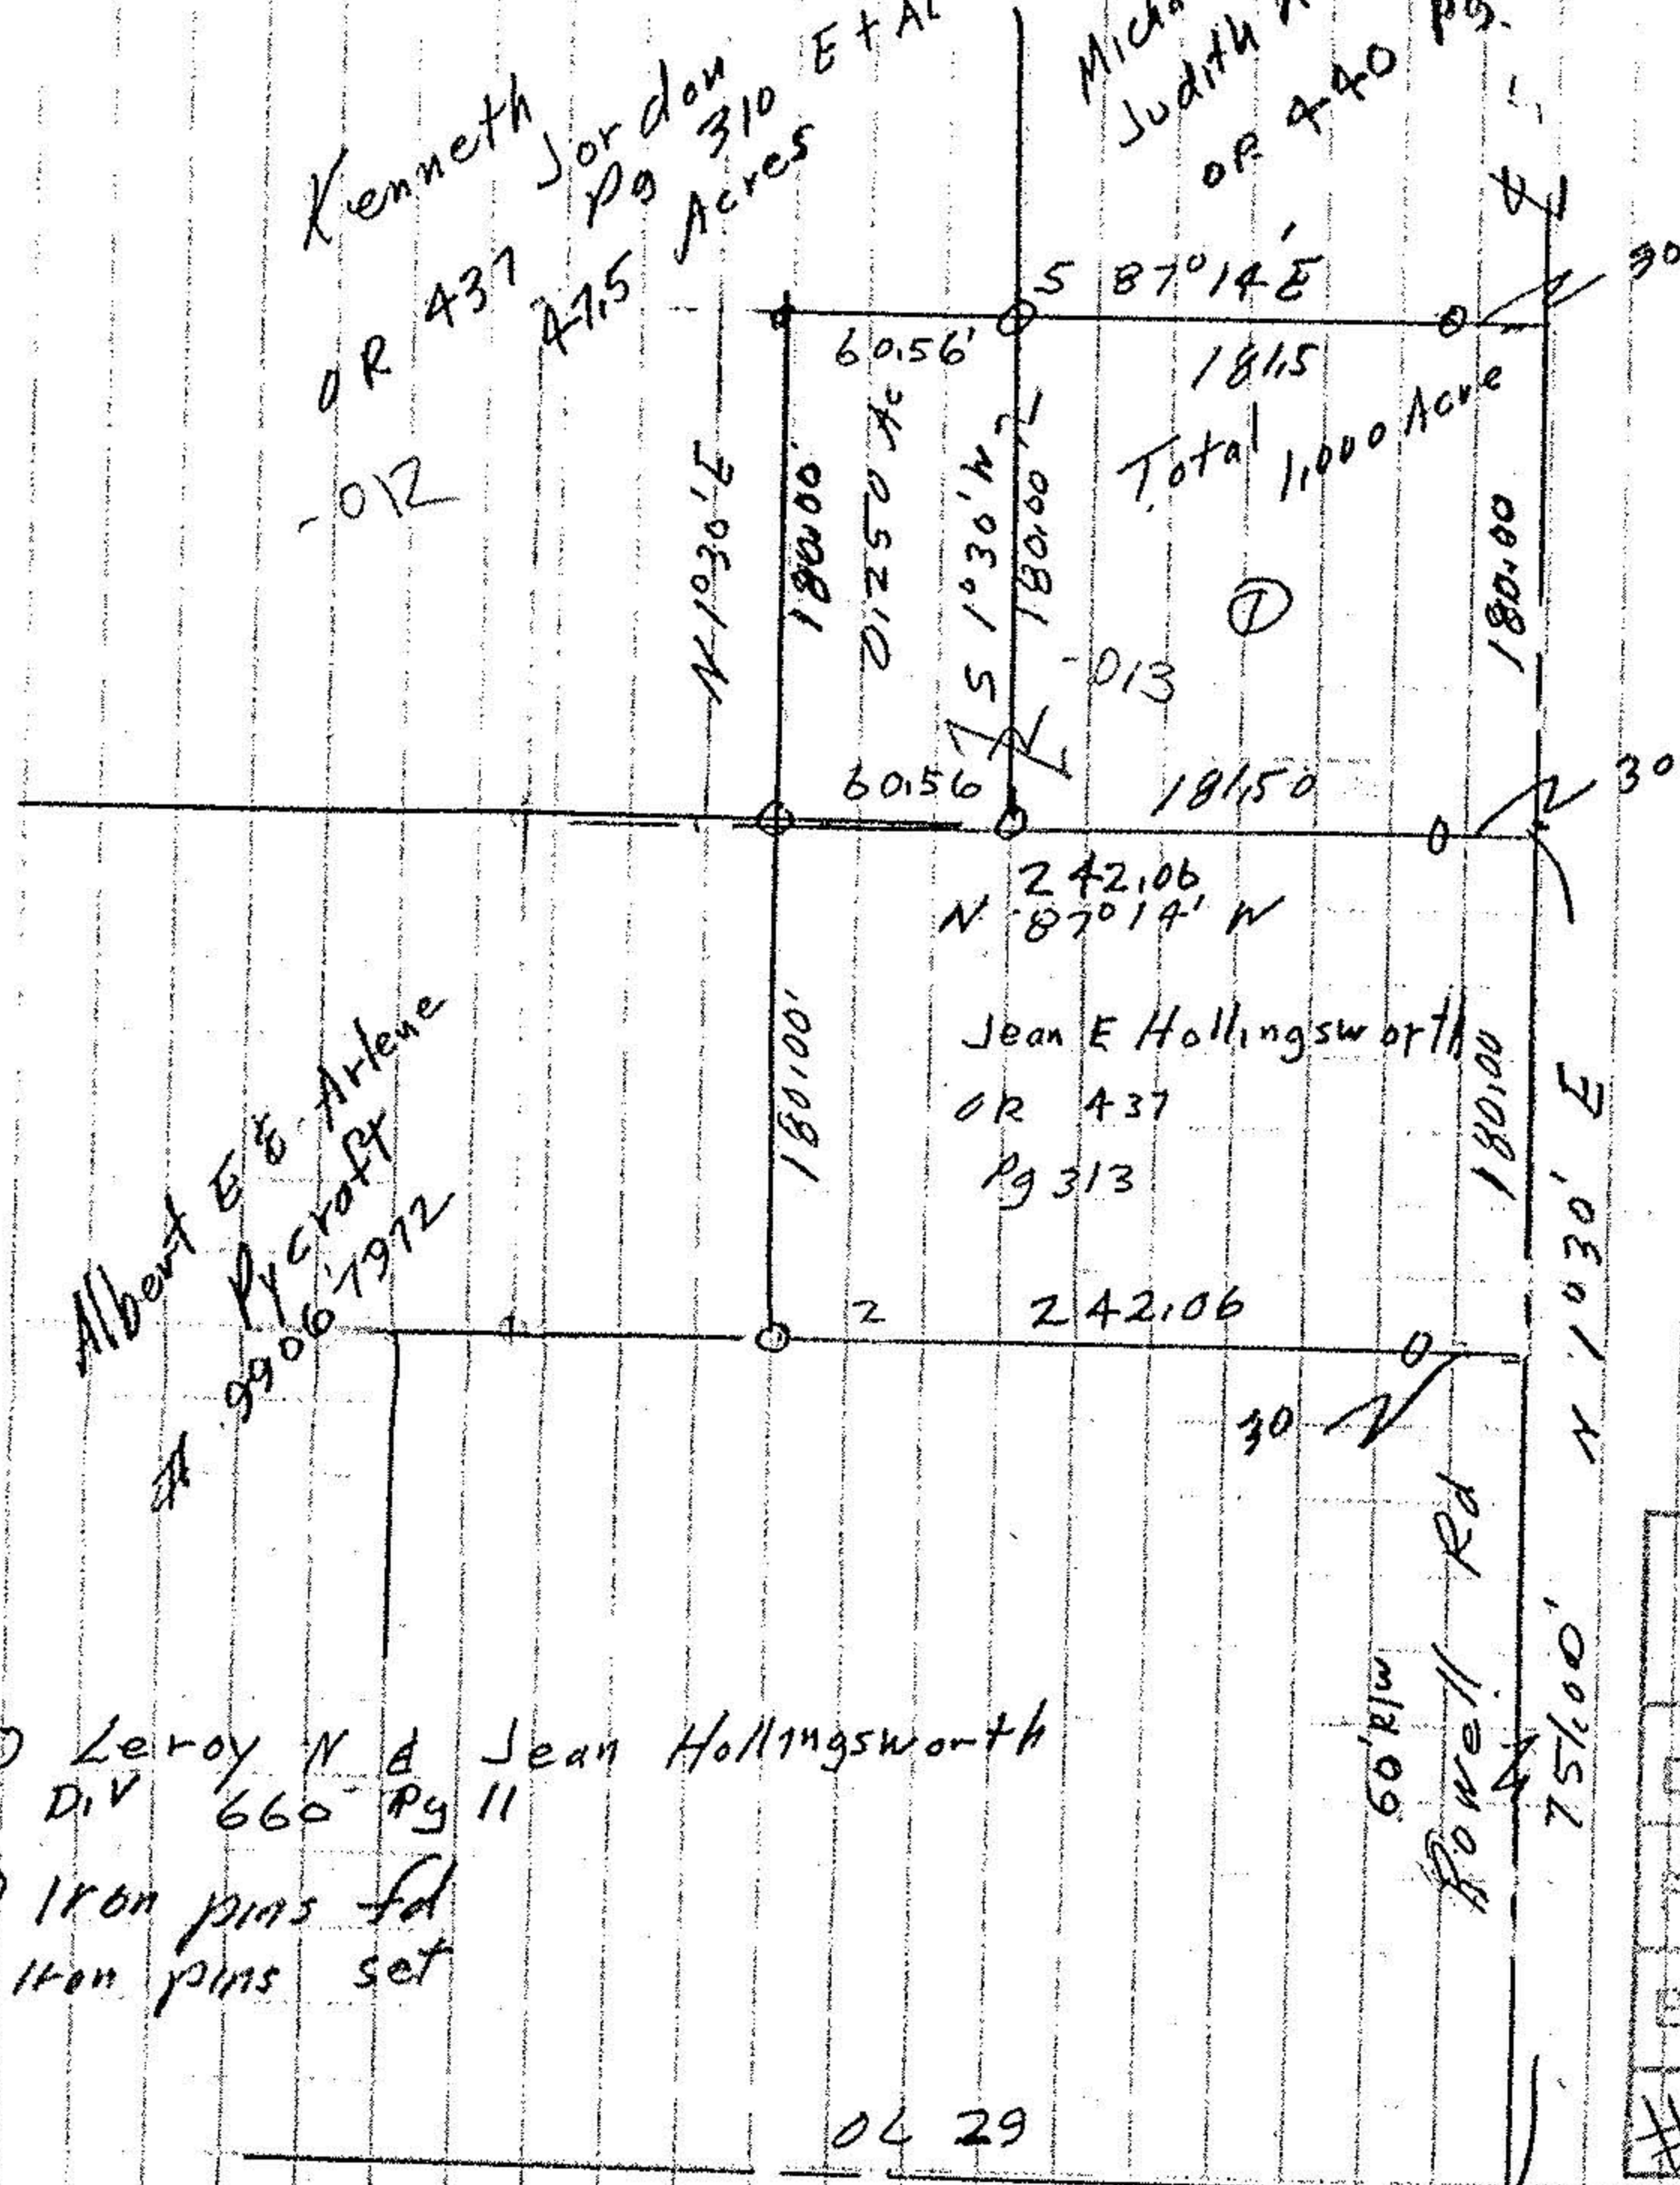

Albert E & Arlene
Pycroft
Pg 9906 1972

① Leroy N & Jean Hollingsworth
Div 660 Pg 11
0 Iron pins fd
0 Iron pins set

04 29
04 44

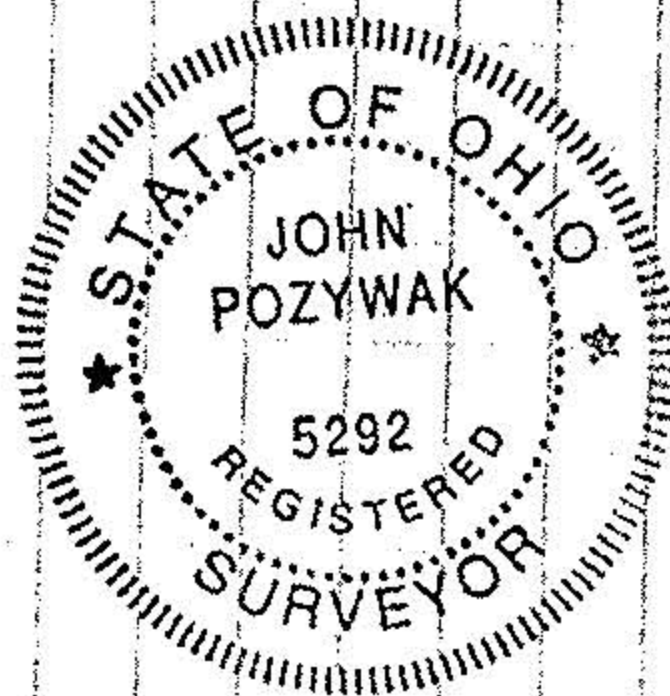

Survey of Parcel Split
Original Lot 29 Tract 9
Camden Township Lorain County
Ohio
Scale 1/4" = 100' March 2001
John Pozywak

No 01186

APPROVED	LORAIN CO.
DATE	8-22-02
PAGE	13-H
BY	JHATFIELD
#	02-01186