

1370.15'

WAKEMAN-LAGRANGE-RICHFIELD RD. (S.R. 303) S 88°44'E  
256.17'

IP SET

IP SET

407.69' N 2°38'E

416.39' S 2°38'W


2.422 AC. SPLIT

13-09-003-000

256.11' N 86°47'16"W


IP SET

IP SET

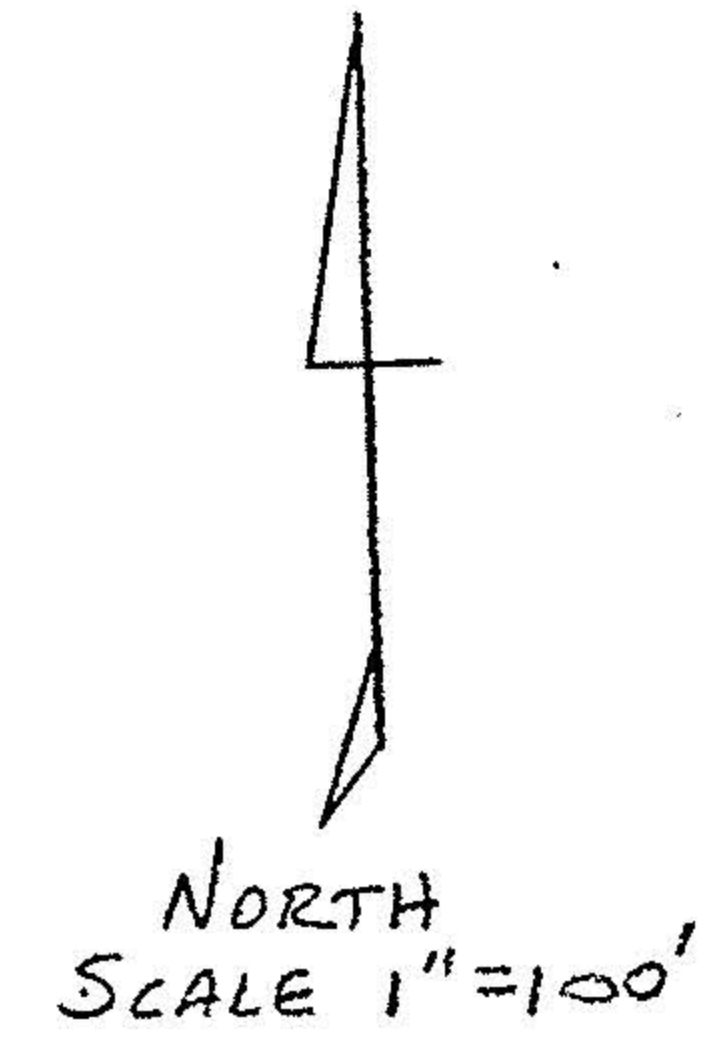

EVELYN WHITNEY ET AL  
DEED VOL. 717 P. 483  
ORIG. 103. AC. REM. 100.578 AC.  
O.L. #3 TRACT #9 - CAMDEN TWP.

13-09-003-000

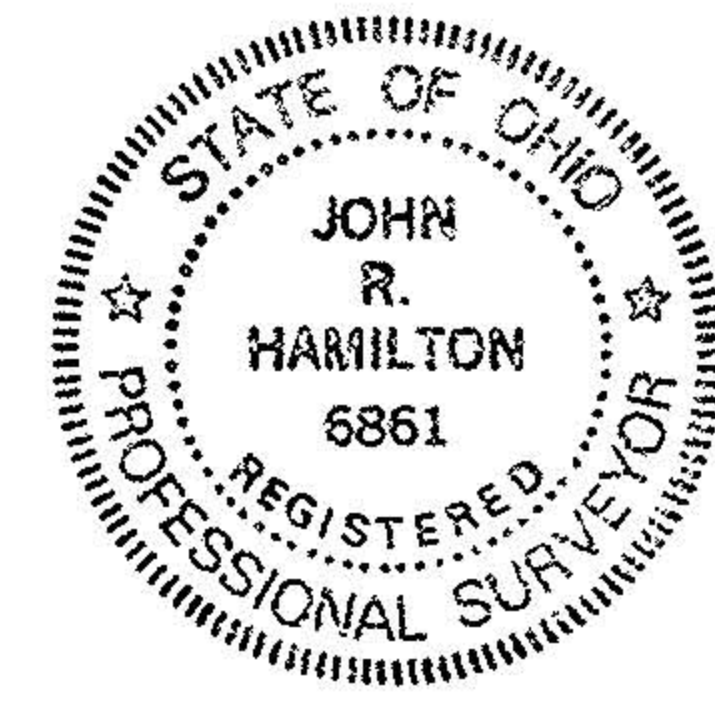

#17525

APPROVED	
LORAIN CO.	
MAP DEPT.	
DATE	7-7-87
PAGE	13-F
BY	C. FRANCIS
VOID AFTER	17525

MAP OF SURVEY FOR LEN WHITNEY 2.422 AC. SPLIT O.L. #3 - TRACT #9 - CAMDEN TWP. - LORAIN CO.		
SCALE: 1"=100'	APPROVED BY	DRAWN BY JRH
DATE: 4/30/87		
JOHN R. HAMILTON - REG. SURV. #6861		
		DRAWING NUMBER