



13 A  
OL. 1  
T. 10

#16084

13-10-001-000

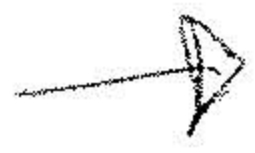

Map of Part of Lot 1 Tract 10 Camden Twp. Lorain Co. Ohio  
Scale 1" 100'  
Feb. 20, 1984  
From deed records by Arnold F. Koepp Reg. Surveyor

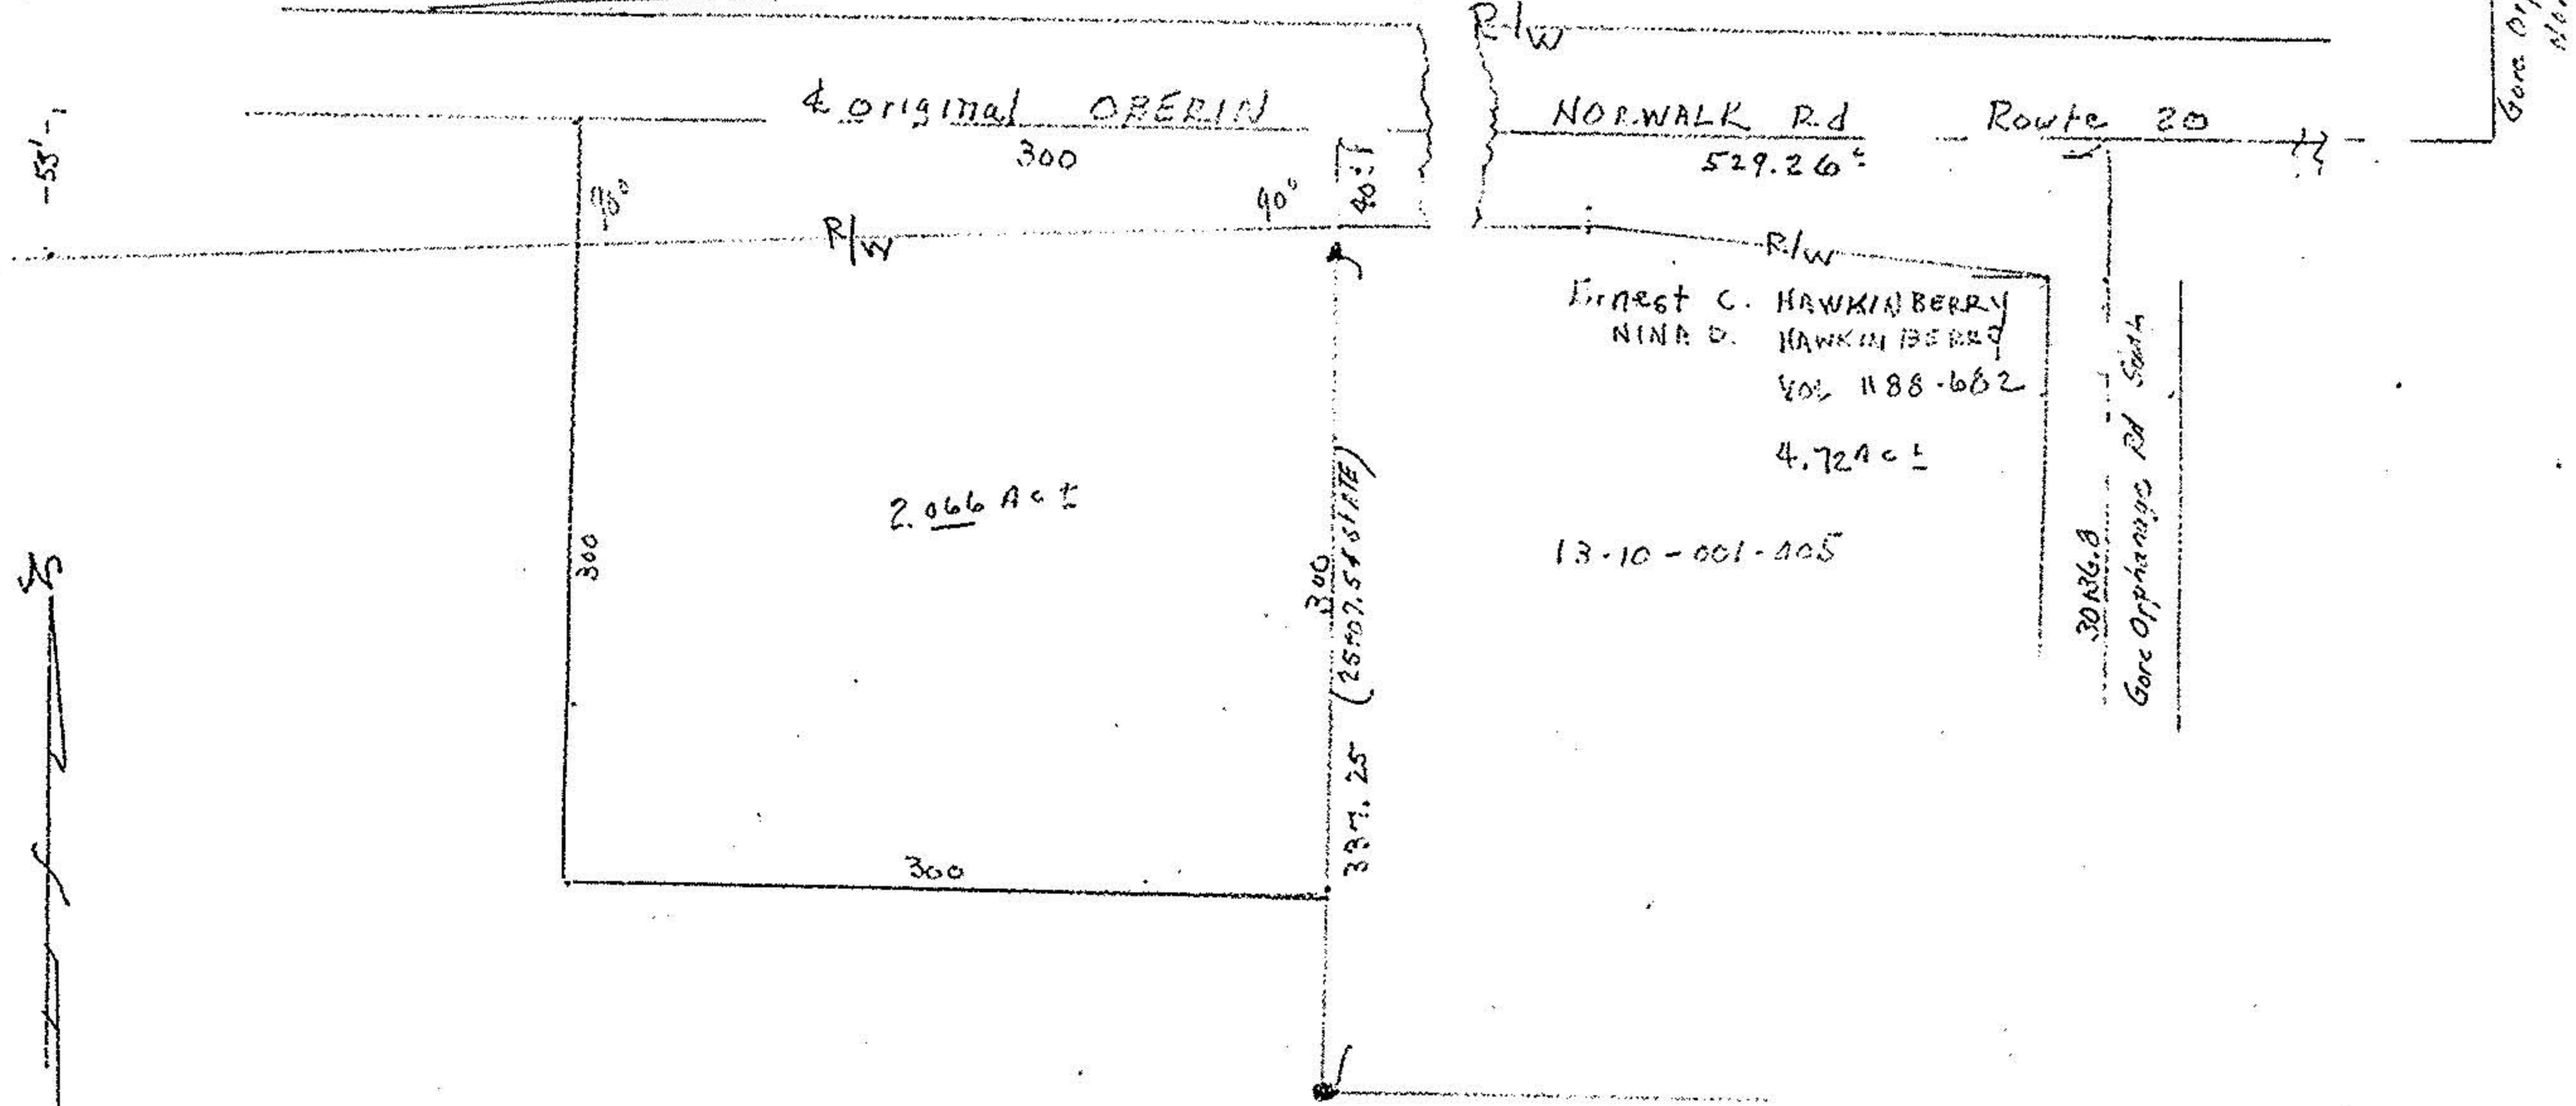

#16084  
 APPROVED,  
 LORAIN CO.  
 MAP DEPT.  
 DATE 3.12.85  
 PAGE 13-A  
 BY T. McMan  
 VOID

