


HENRIETTA TWP.

BATES ROAD

MONUMENT

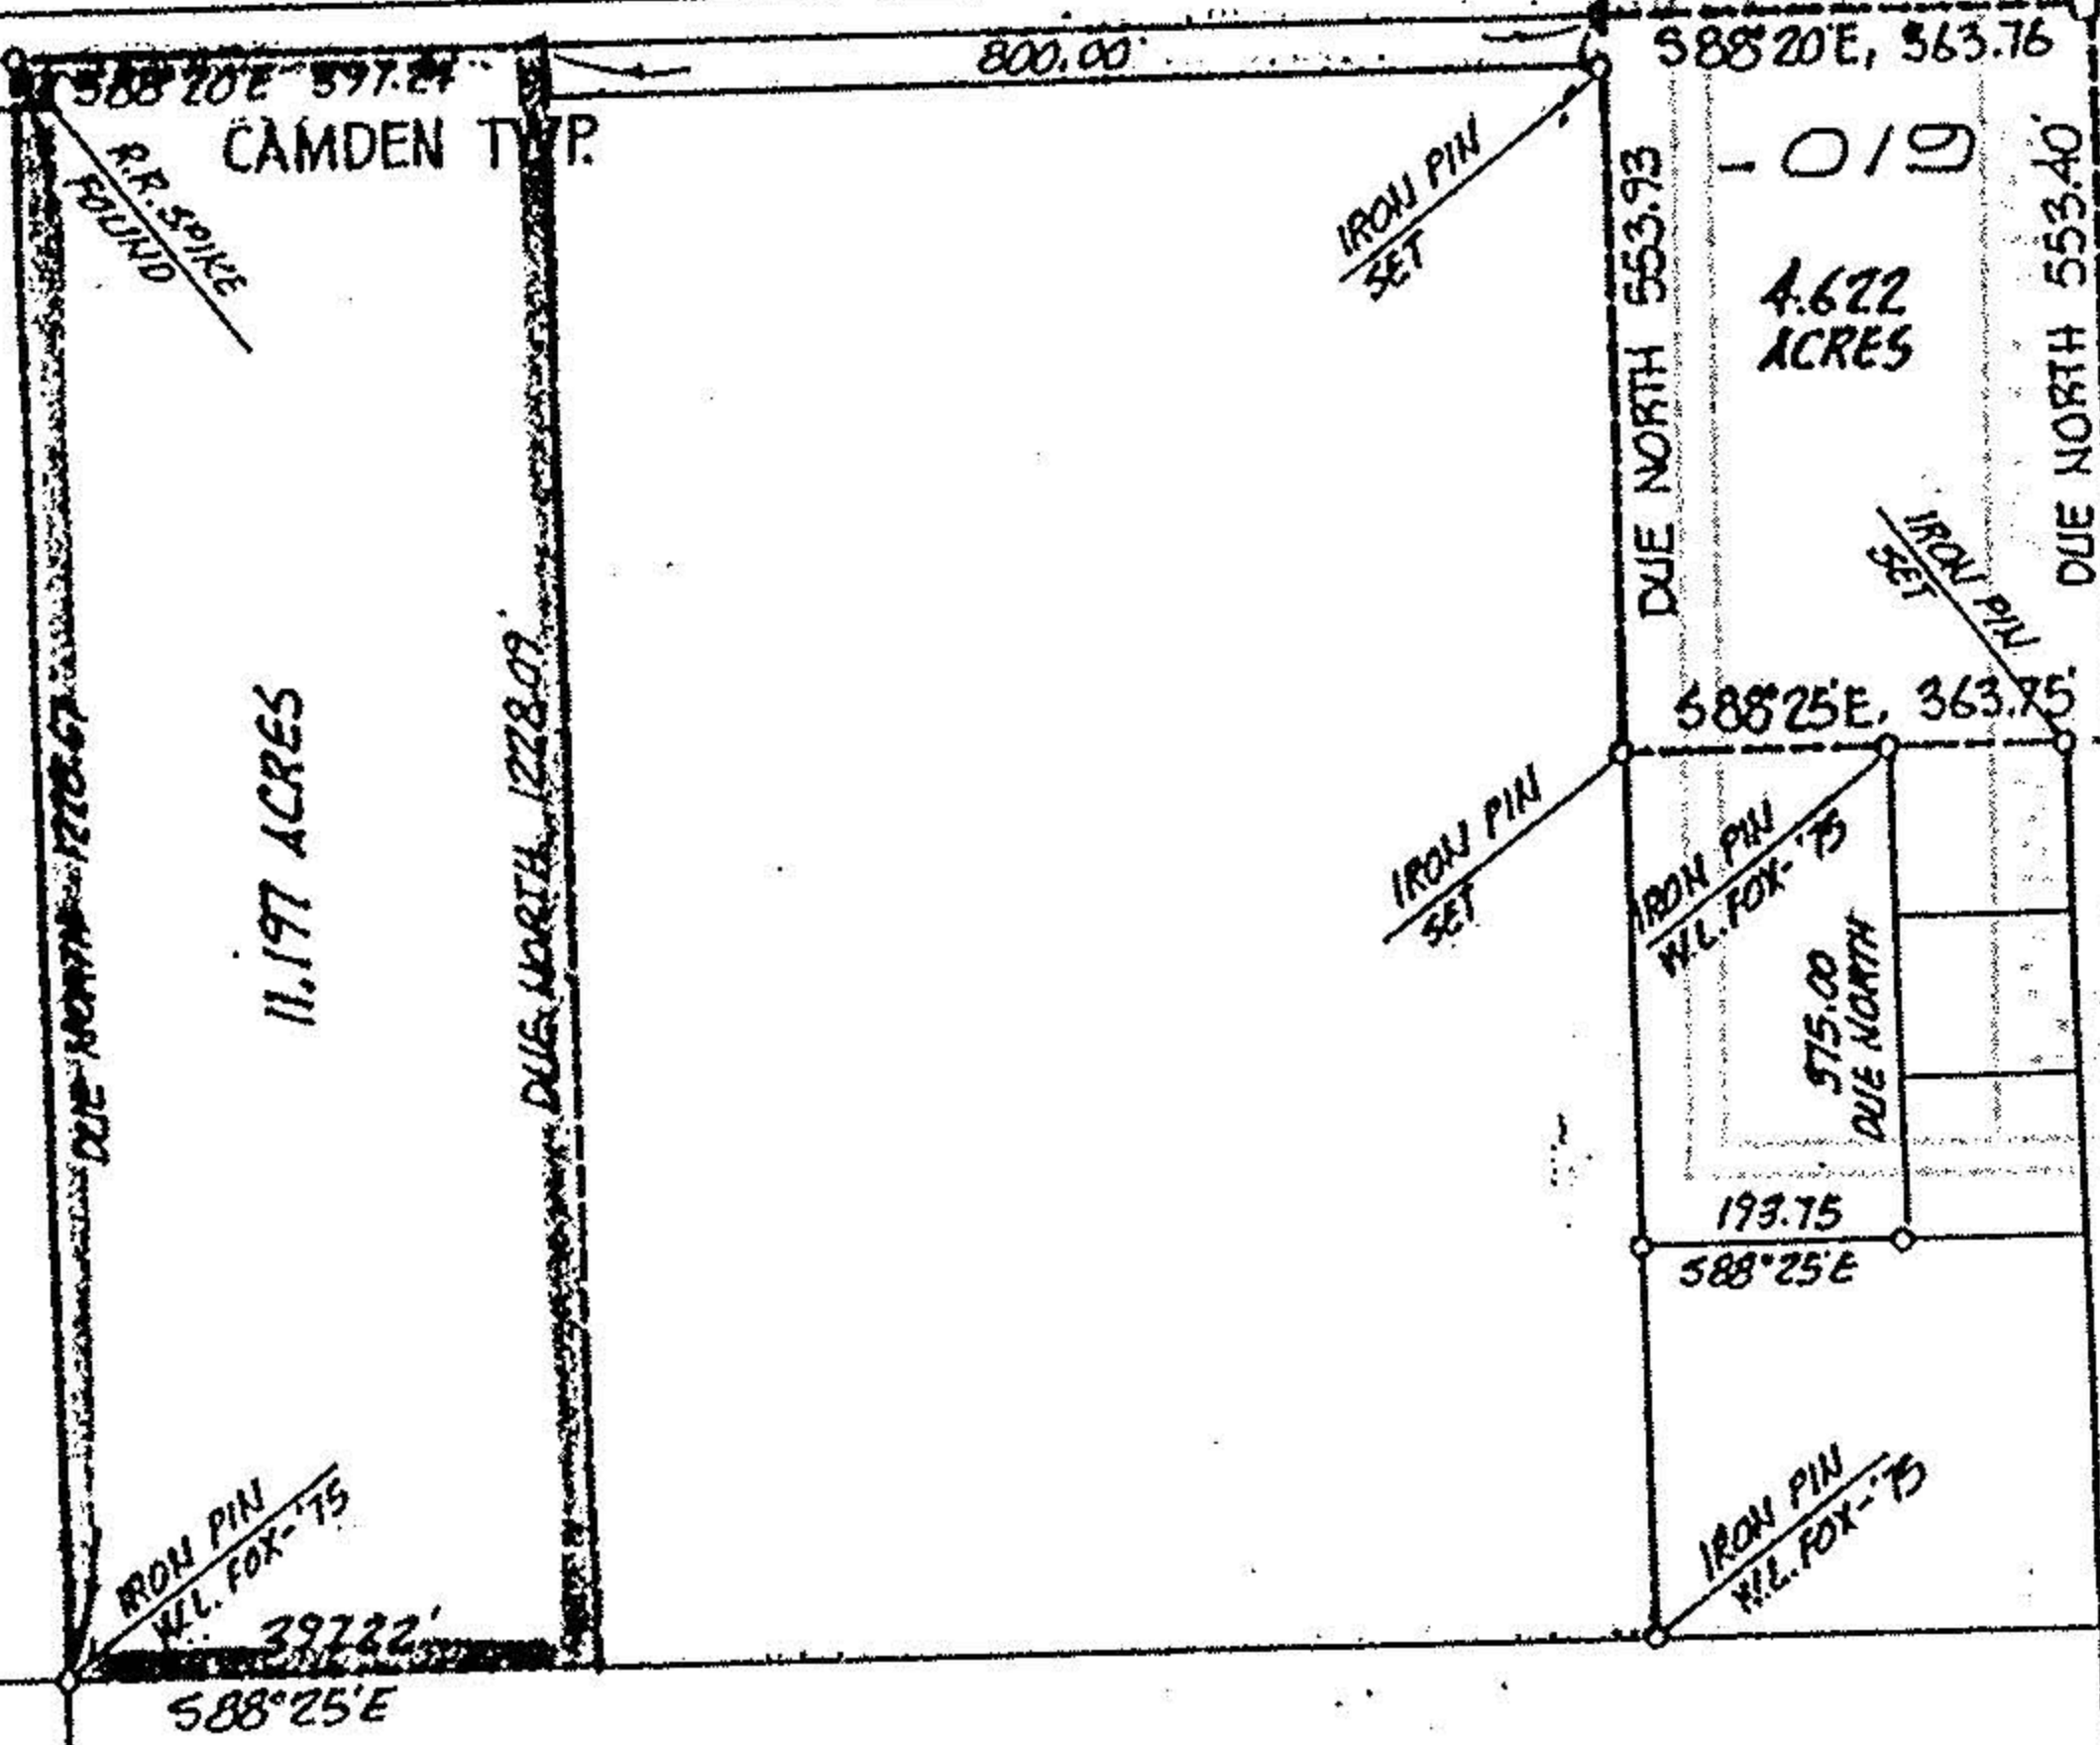

11.197 ACRES

4.622 ACRES

GORE ORPHANAGE ROAD

20533

APPROVED LORAIN CO. MAP DEPT.	
DATE	9-30-93
PAGE	13-A
BY	CAROLYN FRANCIS
VOID AFTER #	20533

13-11-001-000-

965-4141

acreage	4.622
date	MAR. 93
drawn	MGH
scale	1"=300

prepared for BRUCE P. BECHER Vol. 1365 Pg. 679  
14516 GORE ORPHANAGE - WAKEMAN - 44889

MICHAEL G. HURA, REGISTERED SURVEYOR  
12706 Mason Road, Vermillion Ohio (216)965-4040

City of  
Village of



PERIMETER SURVEY

SUBLOT(S) \_\_\_\_\_ OF \_\_\_\_\_  
Volume \_\_\_\_\_ Page \_\_\_\_\_ of PLATS  
PART of O.L. / Tract // Section \_\_\_\_\_ of  
CAMDEN TOWNSHIP LORAIN CO., OHIO