


13-C

A 16822

13-10 012 300

Survey map of part of Lot 12 Tract 10 Camden Twp. Lorain Co. Ohio
 Scale 1" = 300' May 5, 1986
 By Arnold F. Koepf Reg. Surveyor No. 4306

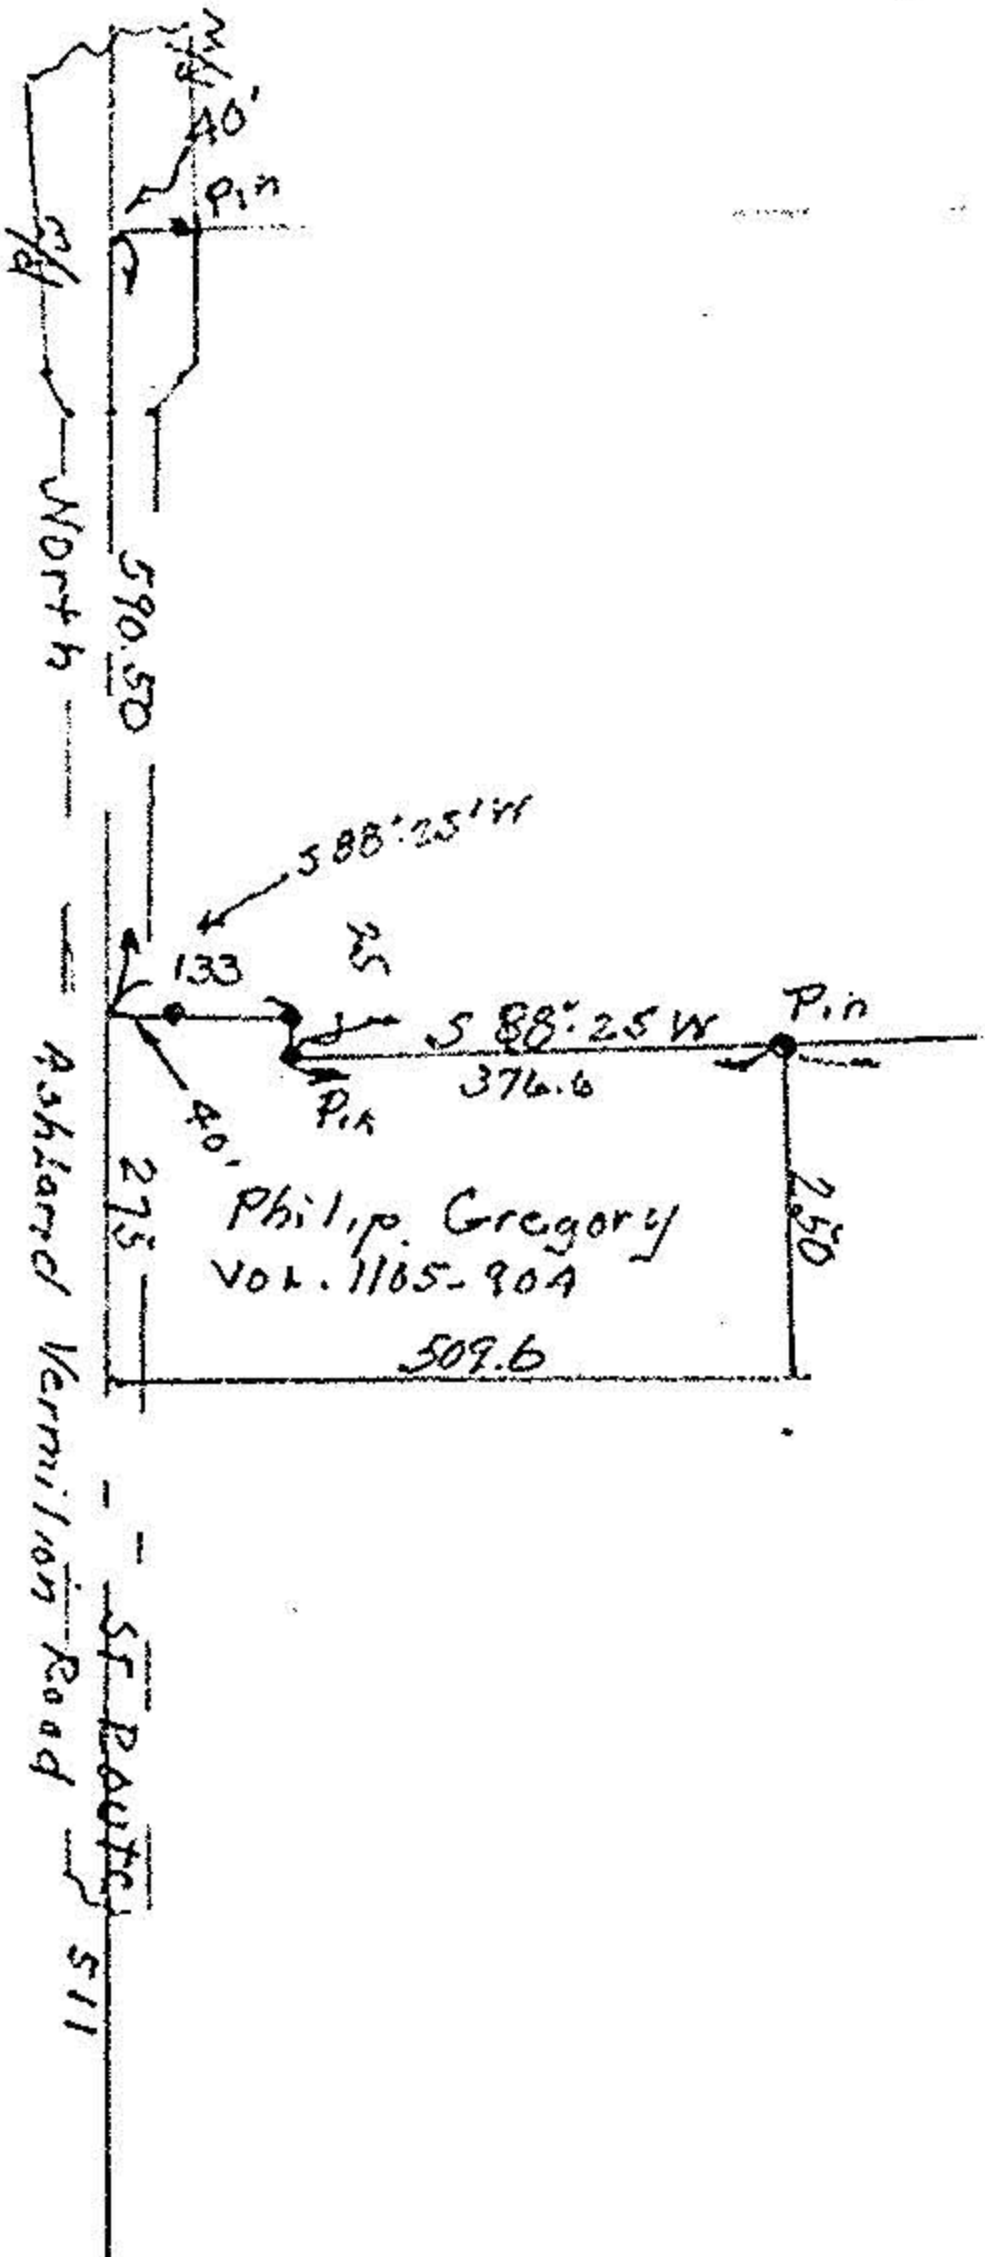

$N 87^{\circ} 42' E$
 $2691 \pm$

Lot 5
 Lot 12

5
 12

6
 11

- 00 6
 $38.26 \pm Ac$

50:06.00
 621.92

$S 87^{\circ} 42' W$


Post 656.7±
 2180.10

619.5±

Steel Post

see deed Vol. Stow Book g Page 135
 Vol. J. Page 396 Wm Cook
 H. Battenhouse Vol. 826 Page 551
 F. J. Calkins Vol. 287 - 154
 N and R. Whitney Vol. 1084 Page 924 Parcel 3
 Great Lakes Growers Vol. 1103 Page 137
 Green Circle Growers Vol. 1246 Page 747

16822

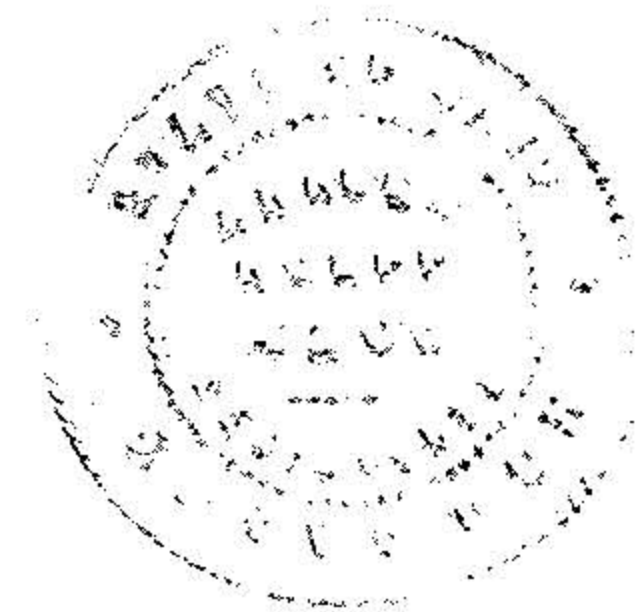

| | |
|-------------------------------------|-----------|
| APPROVED LORAIN CO. MAP DEPT. | |
| DATE | 6-30-86 |
| PAGE | 13-C |
| BY | C Francis |
| VOID AFTER | 11899 |

UNITS