

13-07-043-000
19380
13-04-742-00

GEORGE + DONNA
BRLAS DEED V. 628 P. 377

NORTH
SCALE 1" = 100'

ETHEL M. EARL
DEED V. 1003 P. 353, PAR. #2
64.00 AC. ORIG.
63.008 AC. REM.



MAP OF SURVEY FOR
GEORGE + DONNA BRLAS
O.L. 43 - TRACT 9 - CAMDEN TWP.
JAN. 1991 SCALE 1" = 100'
JOHN R. HAMILTON
REG. SURV. #6861

#19380


APPROVED
LORAIN CO.
MAP DEPT.

DATE 5-20-91

PAGE 13-H

BY CAROLYN
FRANCIS

VOID AFTER # 10200

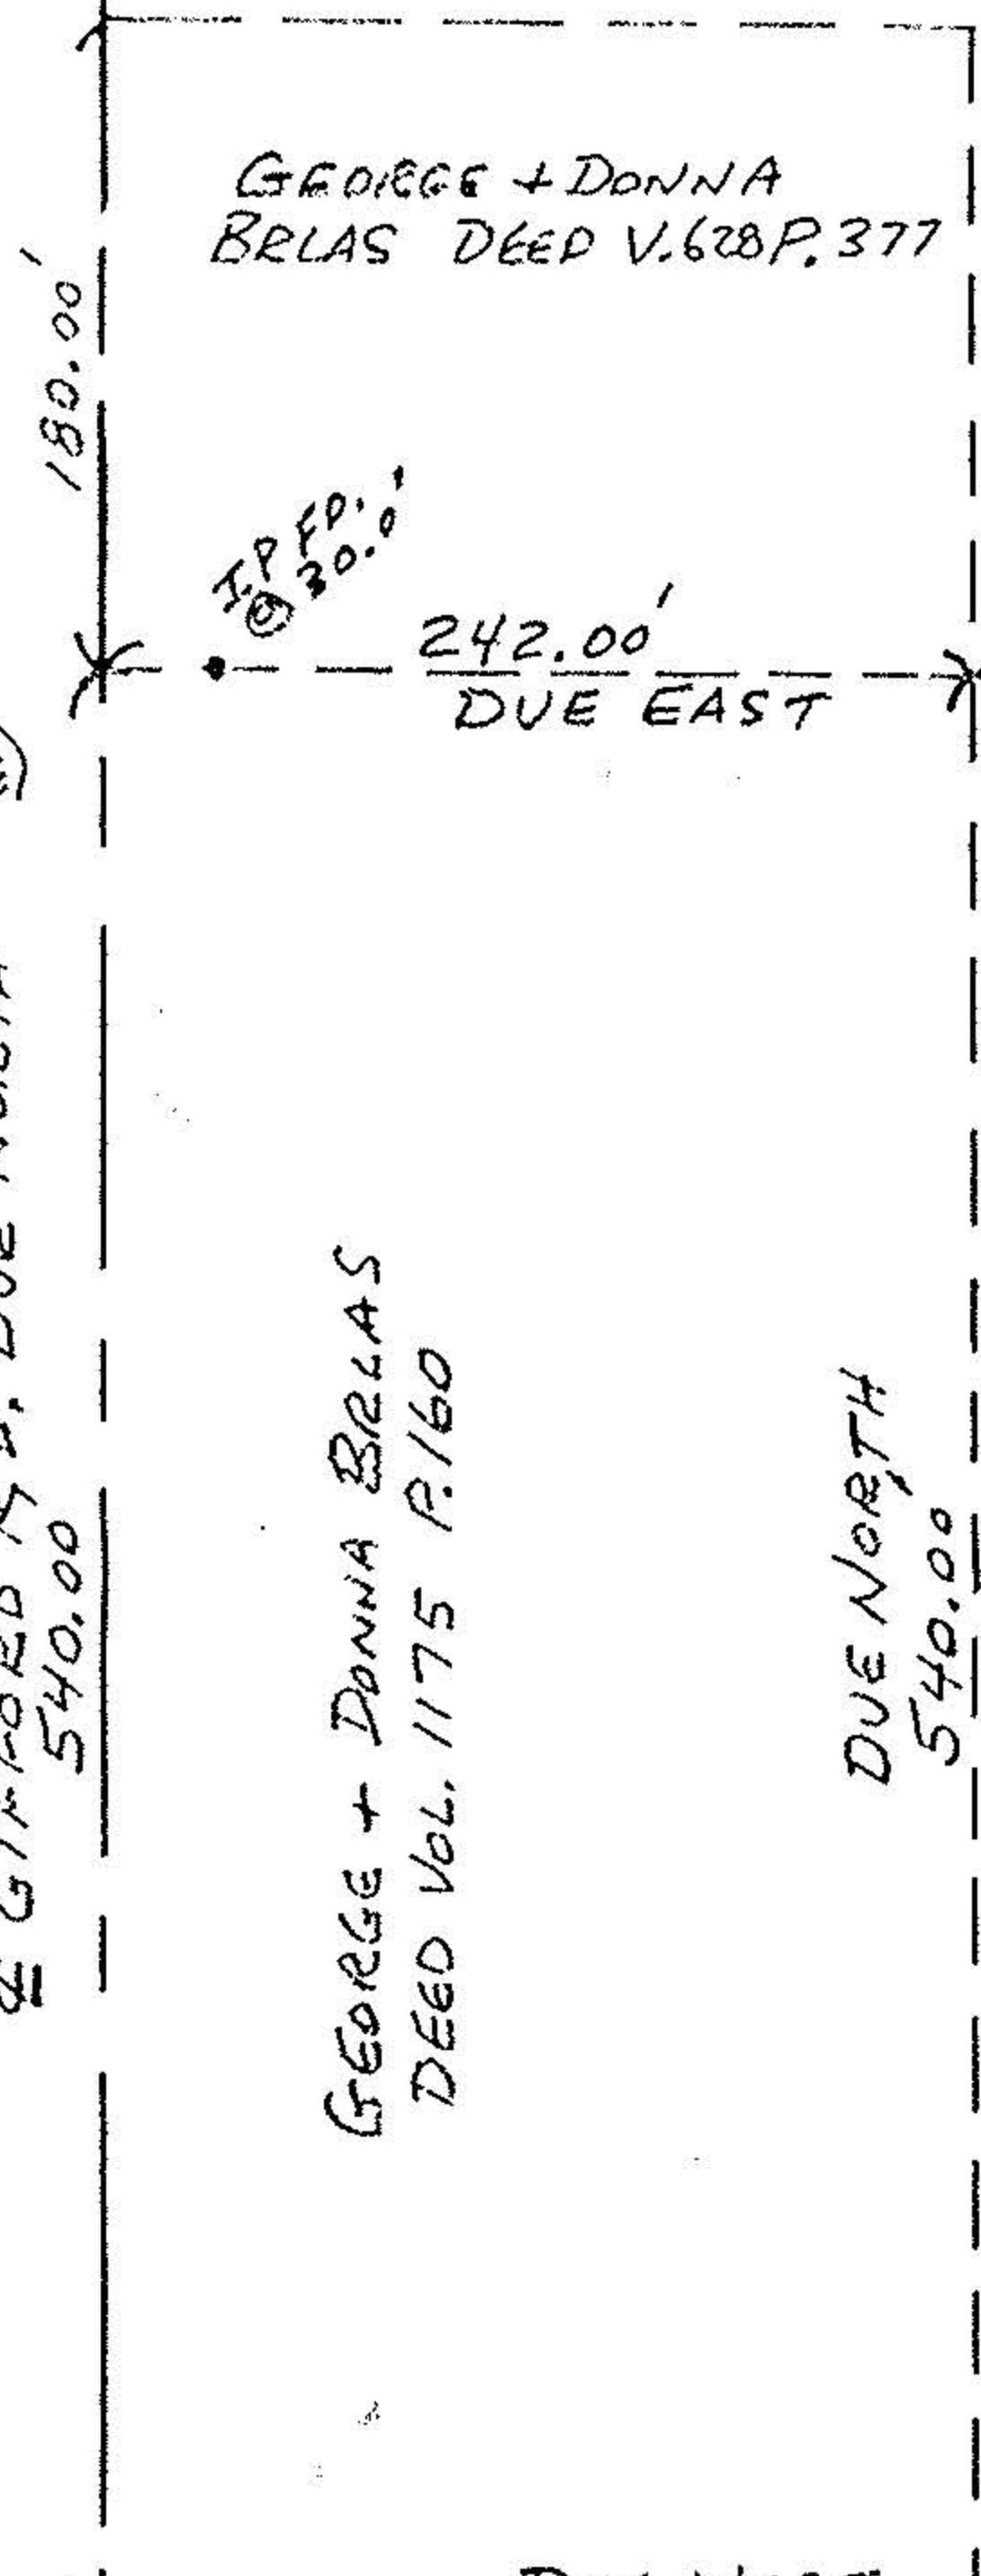

GEORGE + DONNA BRLAS
DEED VOL. 1175 P. 160

0.992 AC. SPLIT

GIFFORD RD. DUE NORTH
540.00'

24.52' FROM
O.L. LINE

O.L. 43 TRACT 9
O.L. 7

RRS F.D. 1175,
DEED P. 1607