



TRACT II

Map of Part of Lot 21 Tract 11 Camden Twp. Lorain Co. Ohio
Scale 1" = 200' May 12, 1978
By Arnold F. Koeppe Registered Surveyor No. 4306

13-11-021-000-019

#11941

APPROVED LORAIN CO. MAP DEPT.	
DATE	8-15-78
PAGE	13-A
BY	<i>J. Koeppe</i>
VOID AFTER	

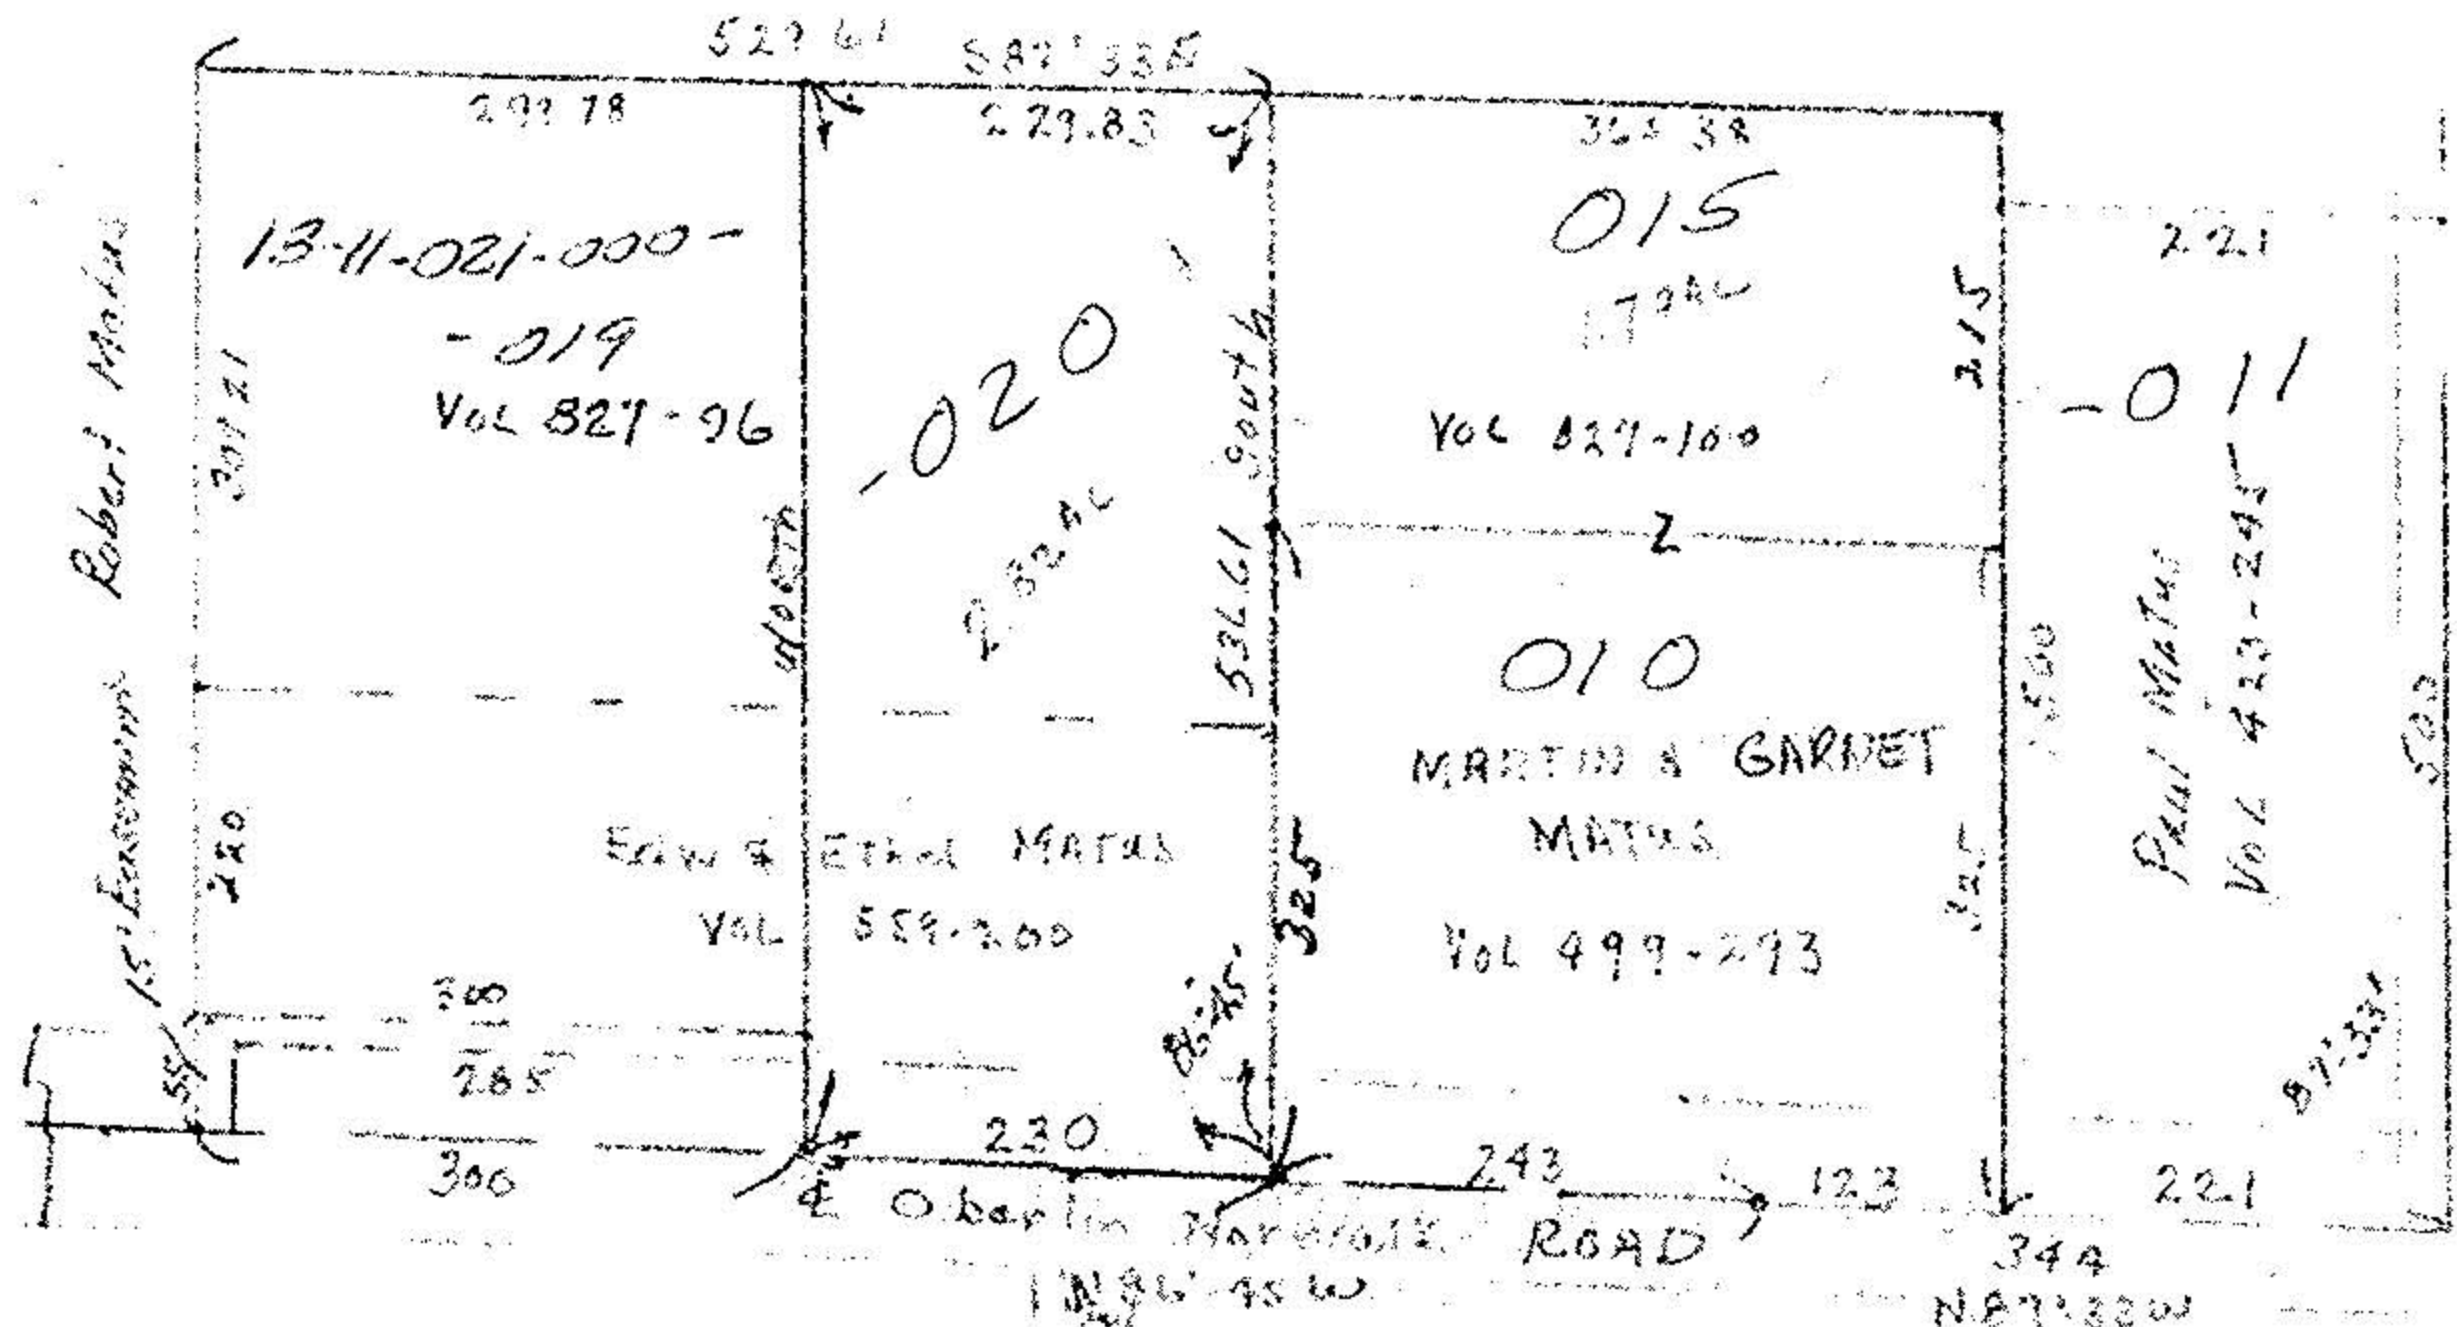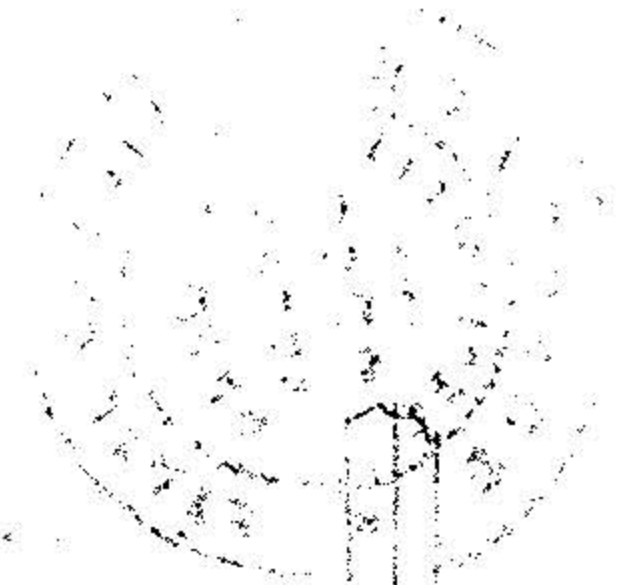

GORE
 ORPHANAGE
 ROAD