

GREEN ROAD 50'

CHARLES F. & BEATRICE  
JEAN MOEHL  
V. 1242 P. 352  
210

CHARLES MOEHL  
V. 709 P. 376-378

SURVEY FOR


**DONALD H. & MARION E. WORCESTER**

PART of O.L. 22 of THE GORE STRIP & PART of O.L. 21 TRACT II  
TOWNSHIP of CAMDEN COUNTY of LORAIN STATE of OHIO

SCALE 1"=100 MAP, 1991  
LAUNDON • SIMON • CAHL & ASSOC.  
ENGINEERS SURVEYORS  
106 MIDDLE AVE. ELYRIA, O. 44035  
(216) 322-7625  
JOB N° 91-2033  
P.R. 220 P. 66, 67 & 69

ACREAGE BREAKDOWN

O.L. 21 9.6 Ac. ±  
O.L. 22 27.76 Ac. ±

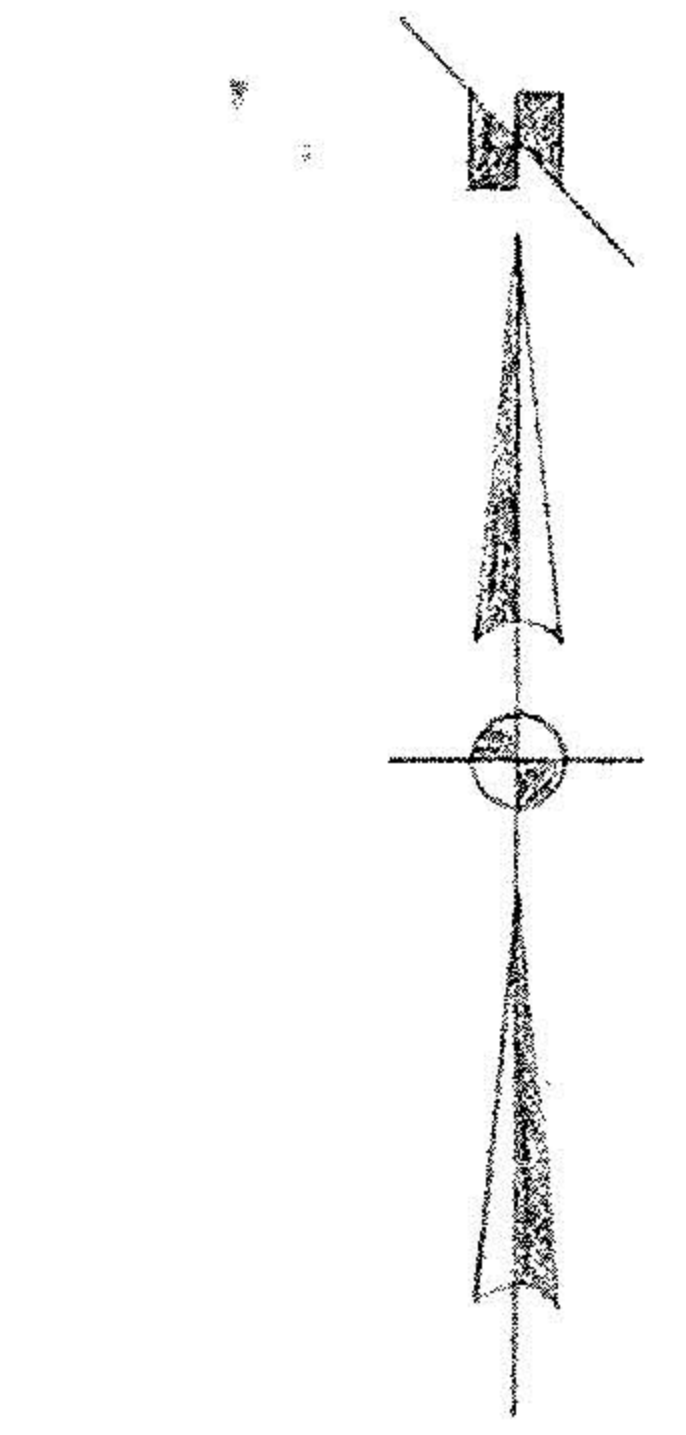

BEARINGS SHOWN HEREON ARE  
ASSUMED AND USED TO  
DESCRIBE ANGLES ONLY.

ELY. LINE of THE  
GORE STRIP

37.3660 Ac.

#00040-A

APPROVED  
LORAIN CO.  
MAP DEPT.  
DATE 4-14-99  
PAGE 13-A  
BY T. Dak  
00040-A



N. 0°-10'-00" W. 1065.73'

407.85 R. & M. N. LINE RR.

N. 0°-10'-00" W. 352.54'

5.1°-04'-52" E. 711.61'

1.P. Set

1.P. Set

1.P. Set

1.P. Set

1.P. Set

S. 87°-52'-07" E. 963.97'

S. 88°-40'-12" E. 872.46'

S. 1°-46'-42" E. 394.22'

S. 80°-41'-27" W. 1533.38'

S. 89°-50'-00" W. 343.67'

111.67'

TIMOTHY M. OLNEY  
O.R.V. 360 P. 646

ALBERT E. & SHIRLEY A. GREINER  
V. 1275 P. 822-824

EUGENE HOPKINS  
V. 1006 P. 692

MILLARD G. & GOLDIE M.  
HARBAUGH  
V. 989 P. 681

CONRAIL R.R. 100'

-002

-001

-002