
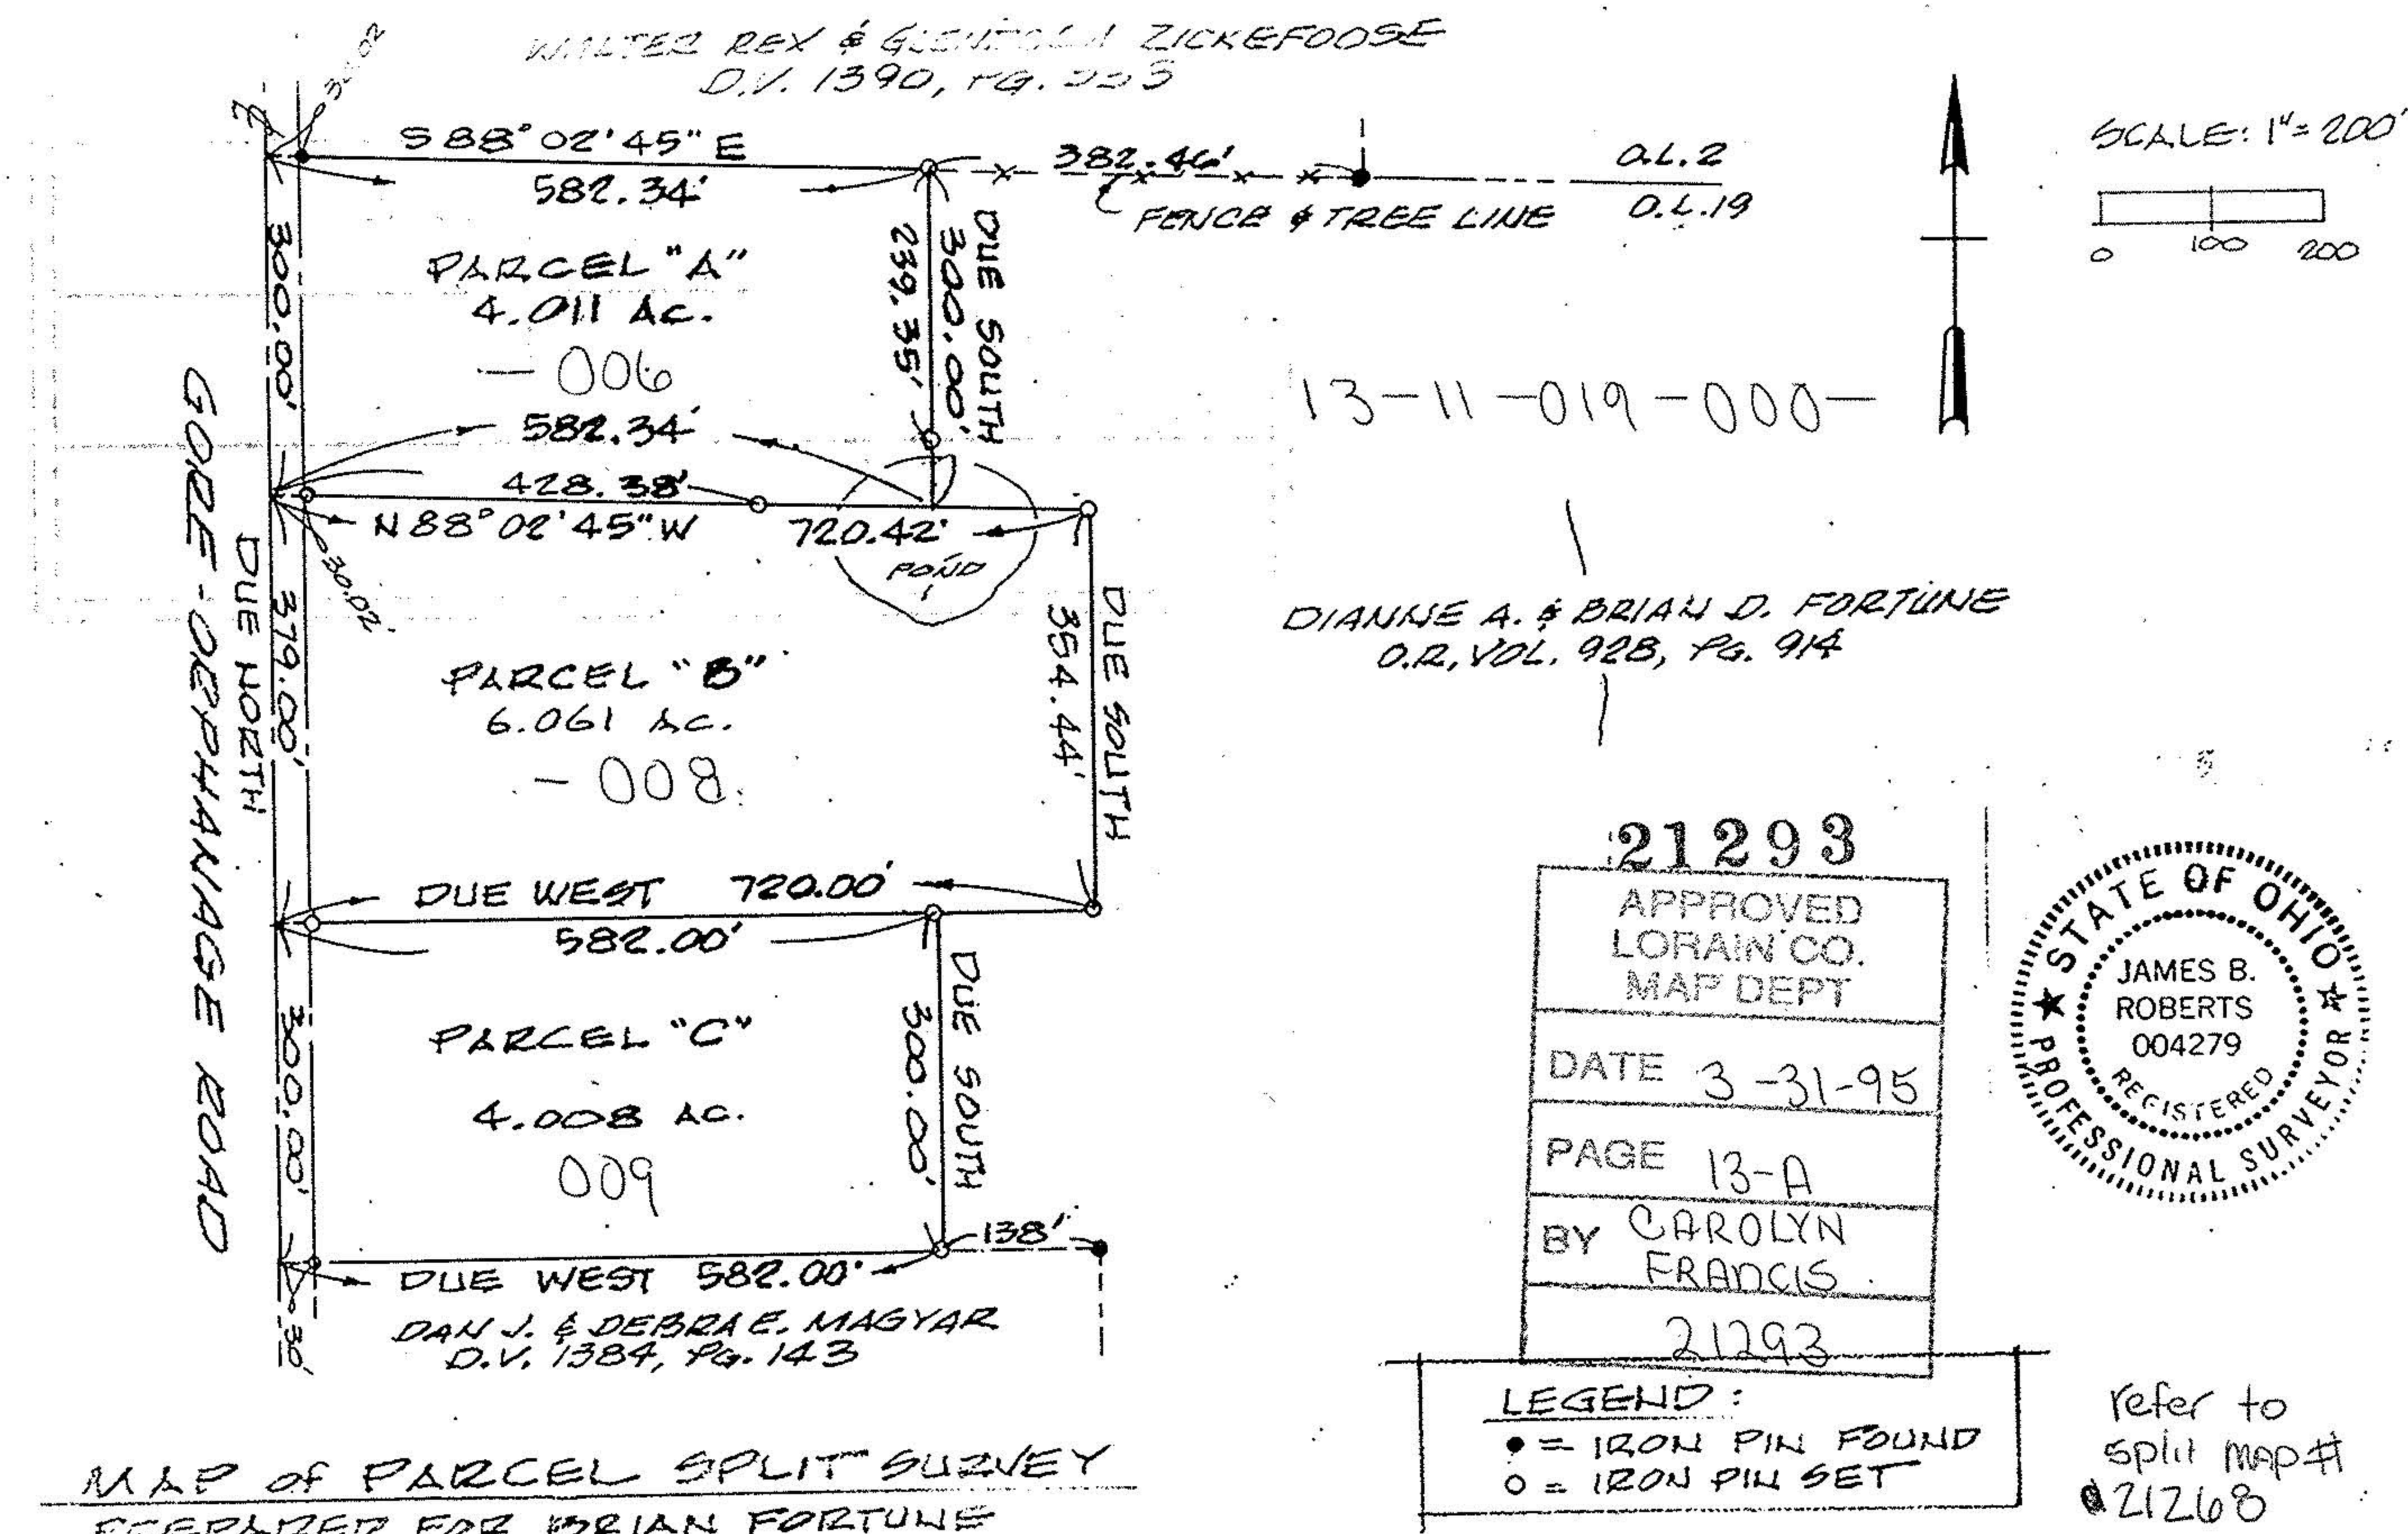


MAP OF REMAINDER ACCEAGE
PREPARED FOR BRIAN FORTUNE
PART OF ORIG. CAMDEN TWP. LOT 19, TRACT 11
LORAIN COUNTY OHIO

K.E. MCCARTNEY & ASSOC, INC.
ELYZIA OHIO

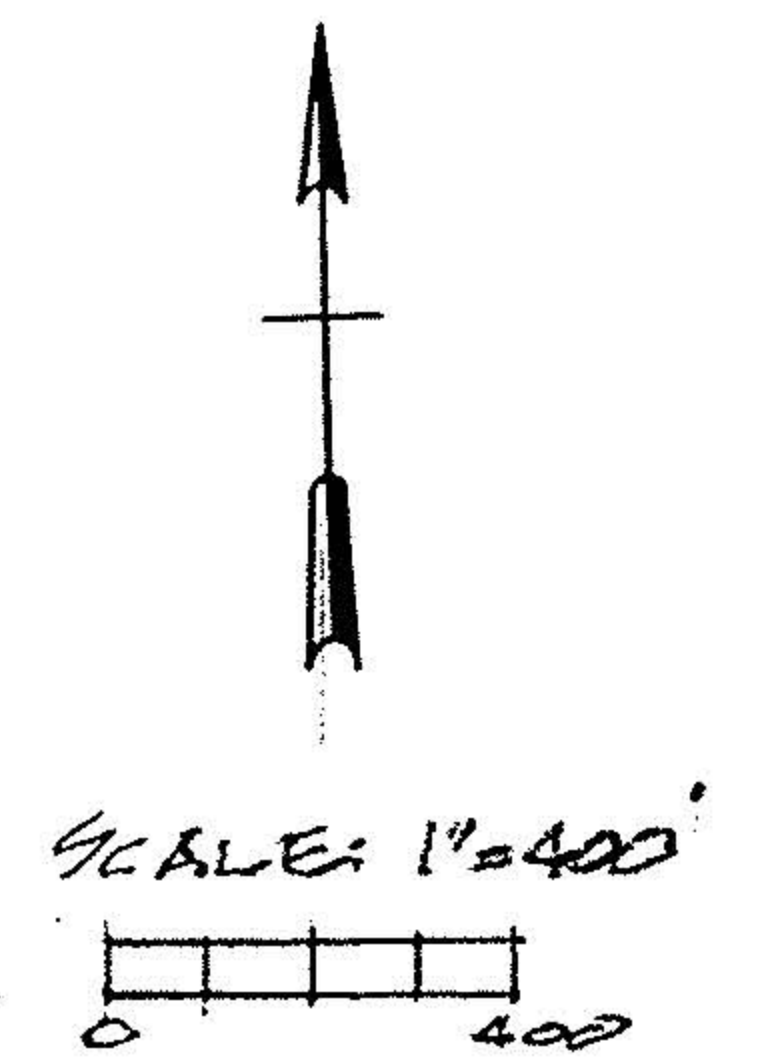

MAP OF PARCEL SPLIT SURVEY
PREPARED FOR BRIAN FORTUNE
PART OF ORIG. CAMDEN TWP. LOT 19, TRACT 11
LORAIN COUNTY OHIO
REF: SPLIT FROM 13-11-019-000-225

K. E. MCCARTNEY & ASSOCIATES
DECEMBER, 1994 49454325

