



WALTER REX & GLENDOLA ZICK & FOOSE
D.V. 1390, Pg. 533

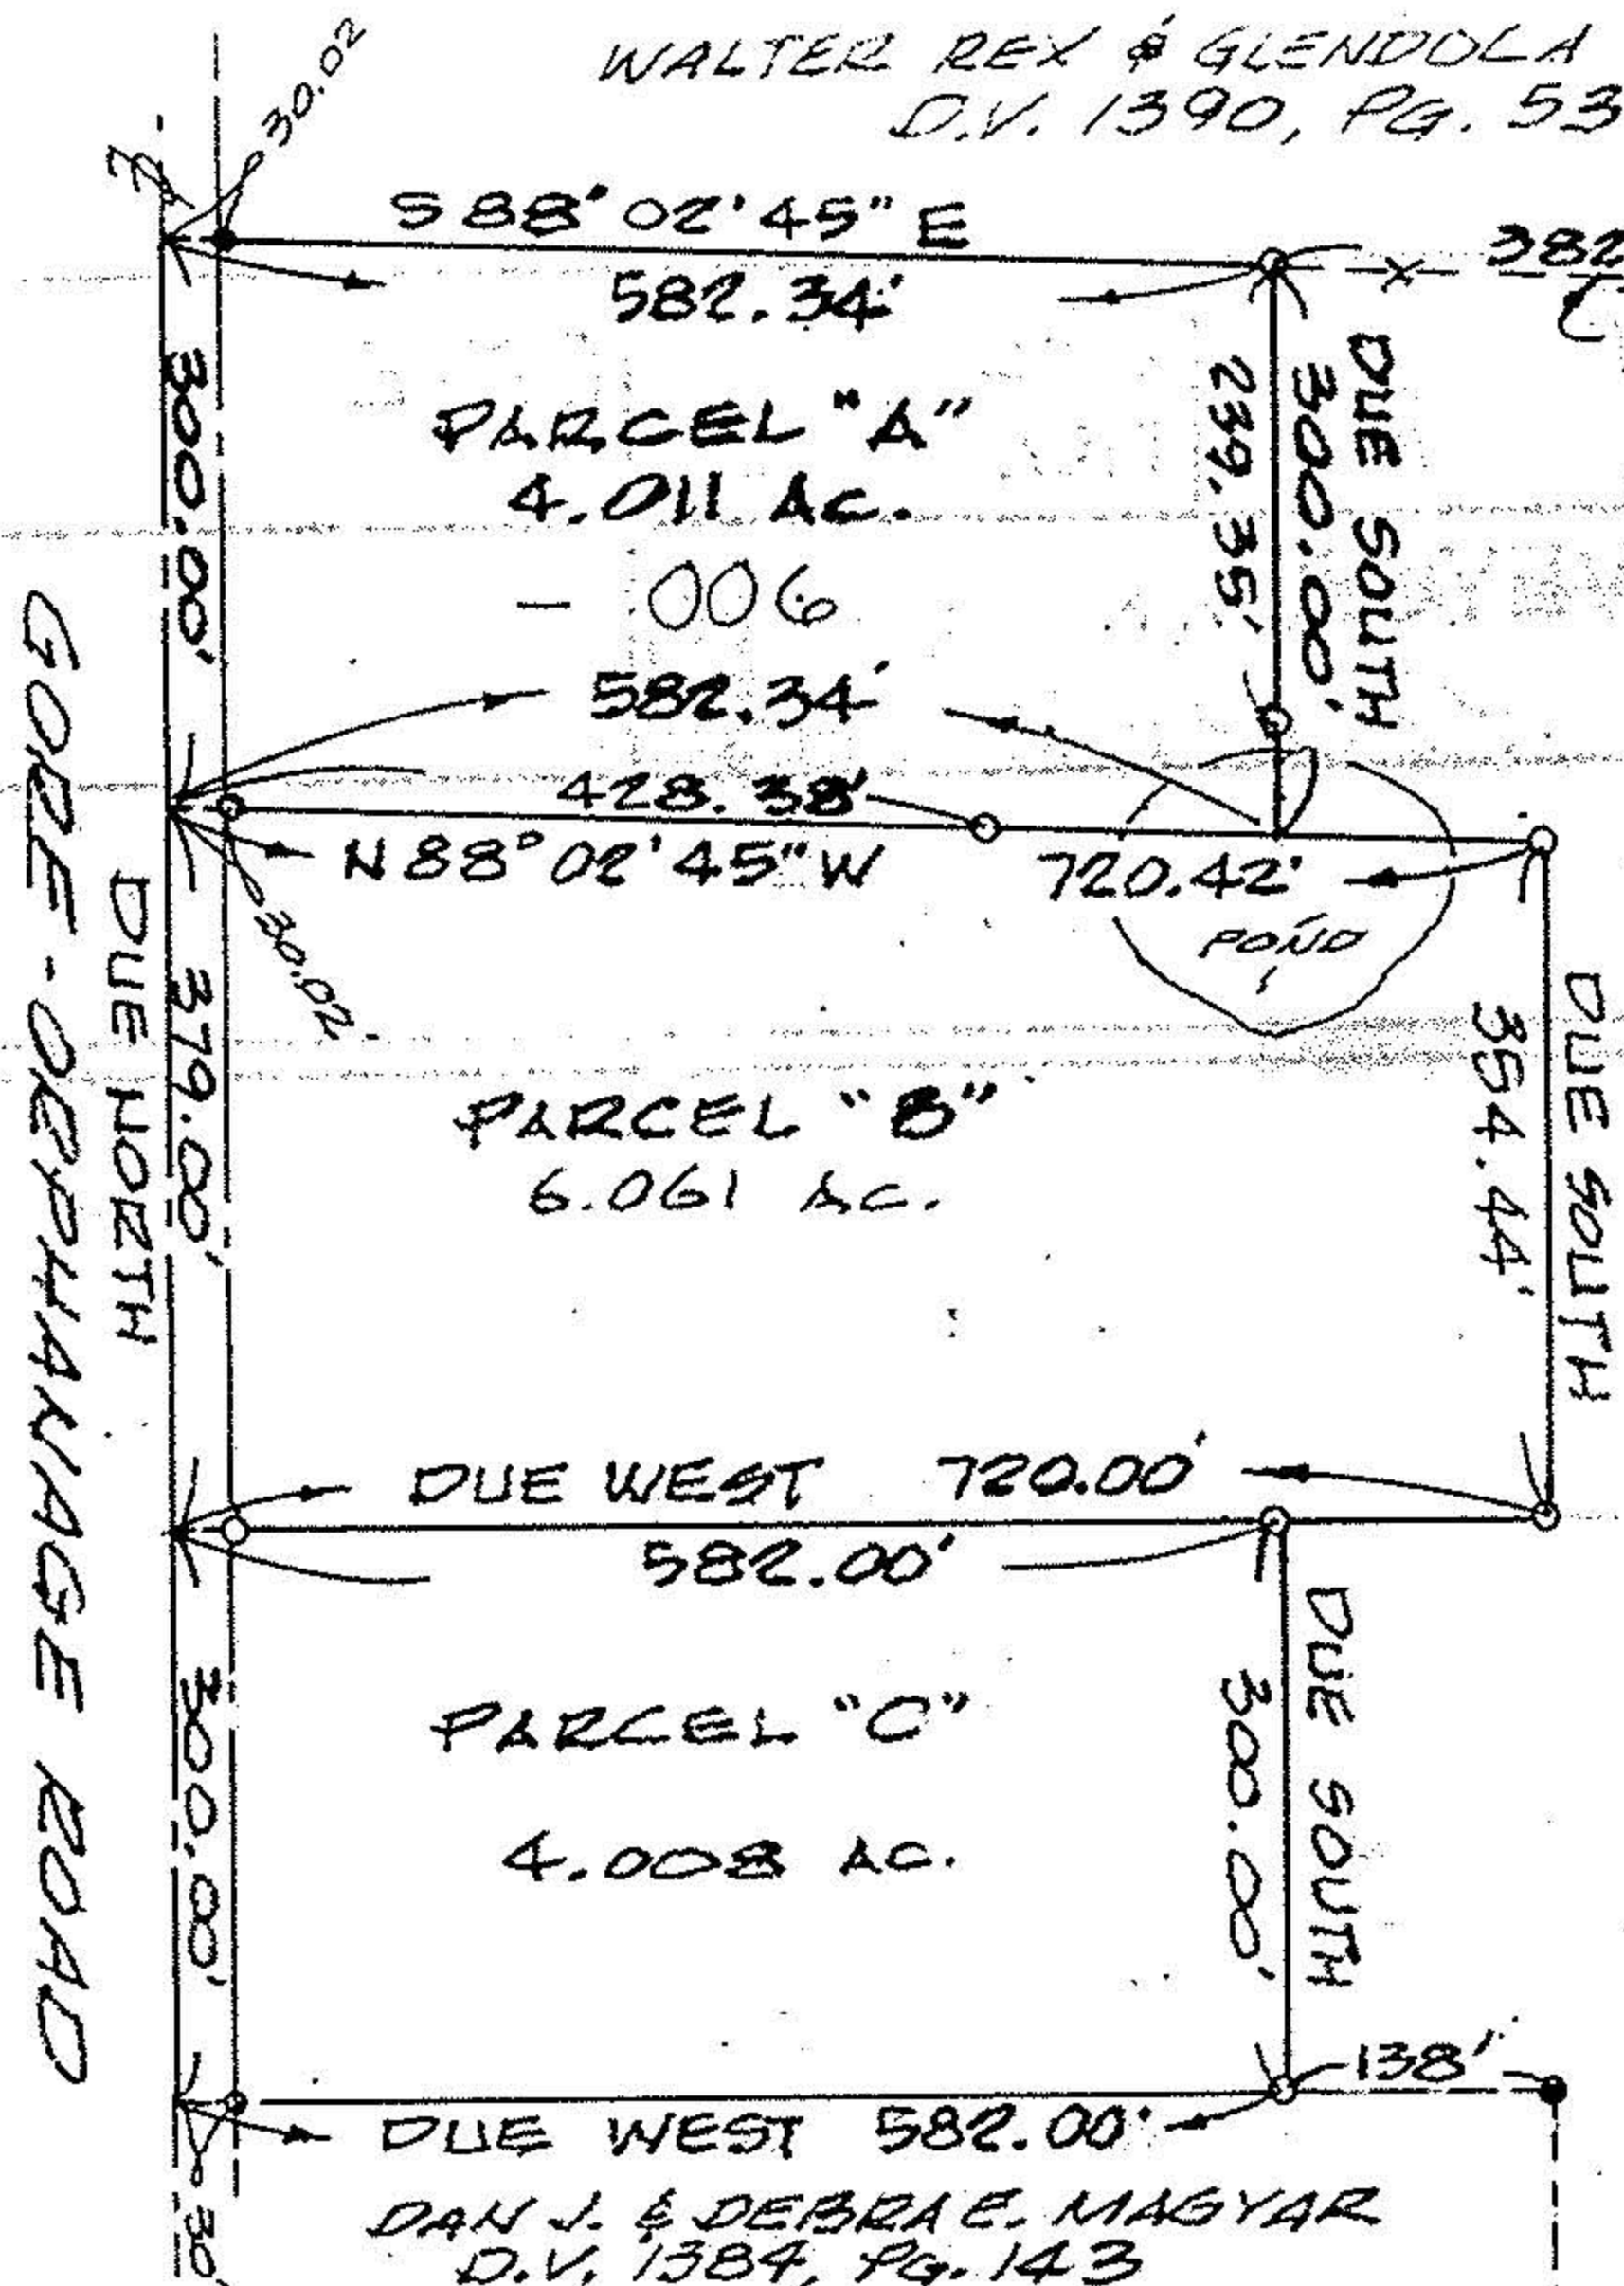

SCALE: 1" = 200'

DIANNE A. & BRIAN D. FORTUNE
O.R. VOL. 928, PG. 914

21268
APPROVED
LORAIN CO.
MAP DEPT
DATE 3-17-95
PAGE 13-A
BY CAROLYN
FRAN CLS
21268

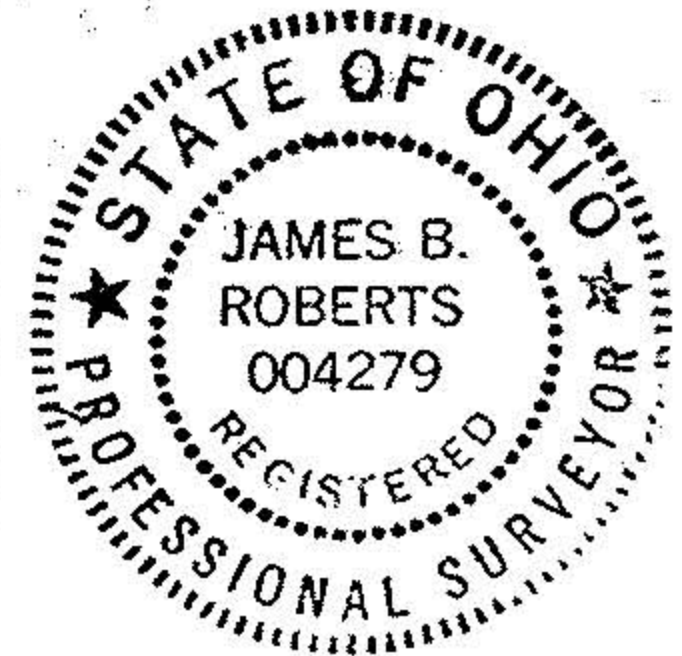

LEGEND:
● = IRON PIN FOUND
○ = IRON PIN SET

MAP OF PARCEL SPLIT SURVEY
PREPARED FOR BRIAN FORTUNE
PART OF ORIG. CAMDEN TWP. LOT 19, TRACT II
LORAIN COUNTY OHIO

K. E. McCARTNEY & ASSOCIATES

REF: SPLIT FROM 13-11-019-000-005

DECEMBER, 1994

945482