


Gloria Davidson
907 - 0073

Leon and Betty Groot
1192 - 707


Connie Blewitt
883 - 0453

Dennis &
Christina
Davidson
1330 - 688

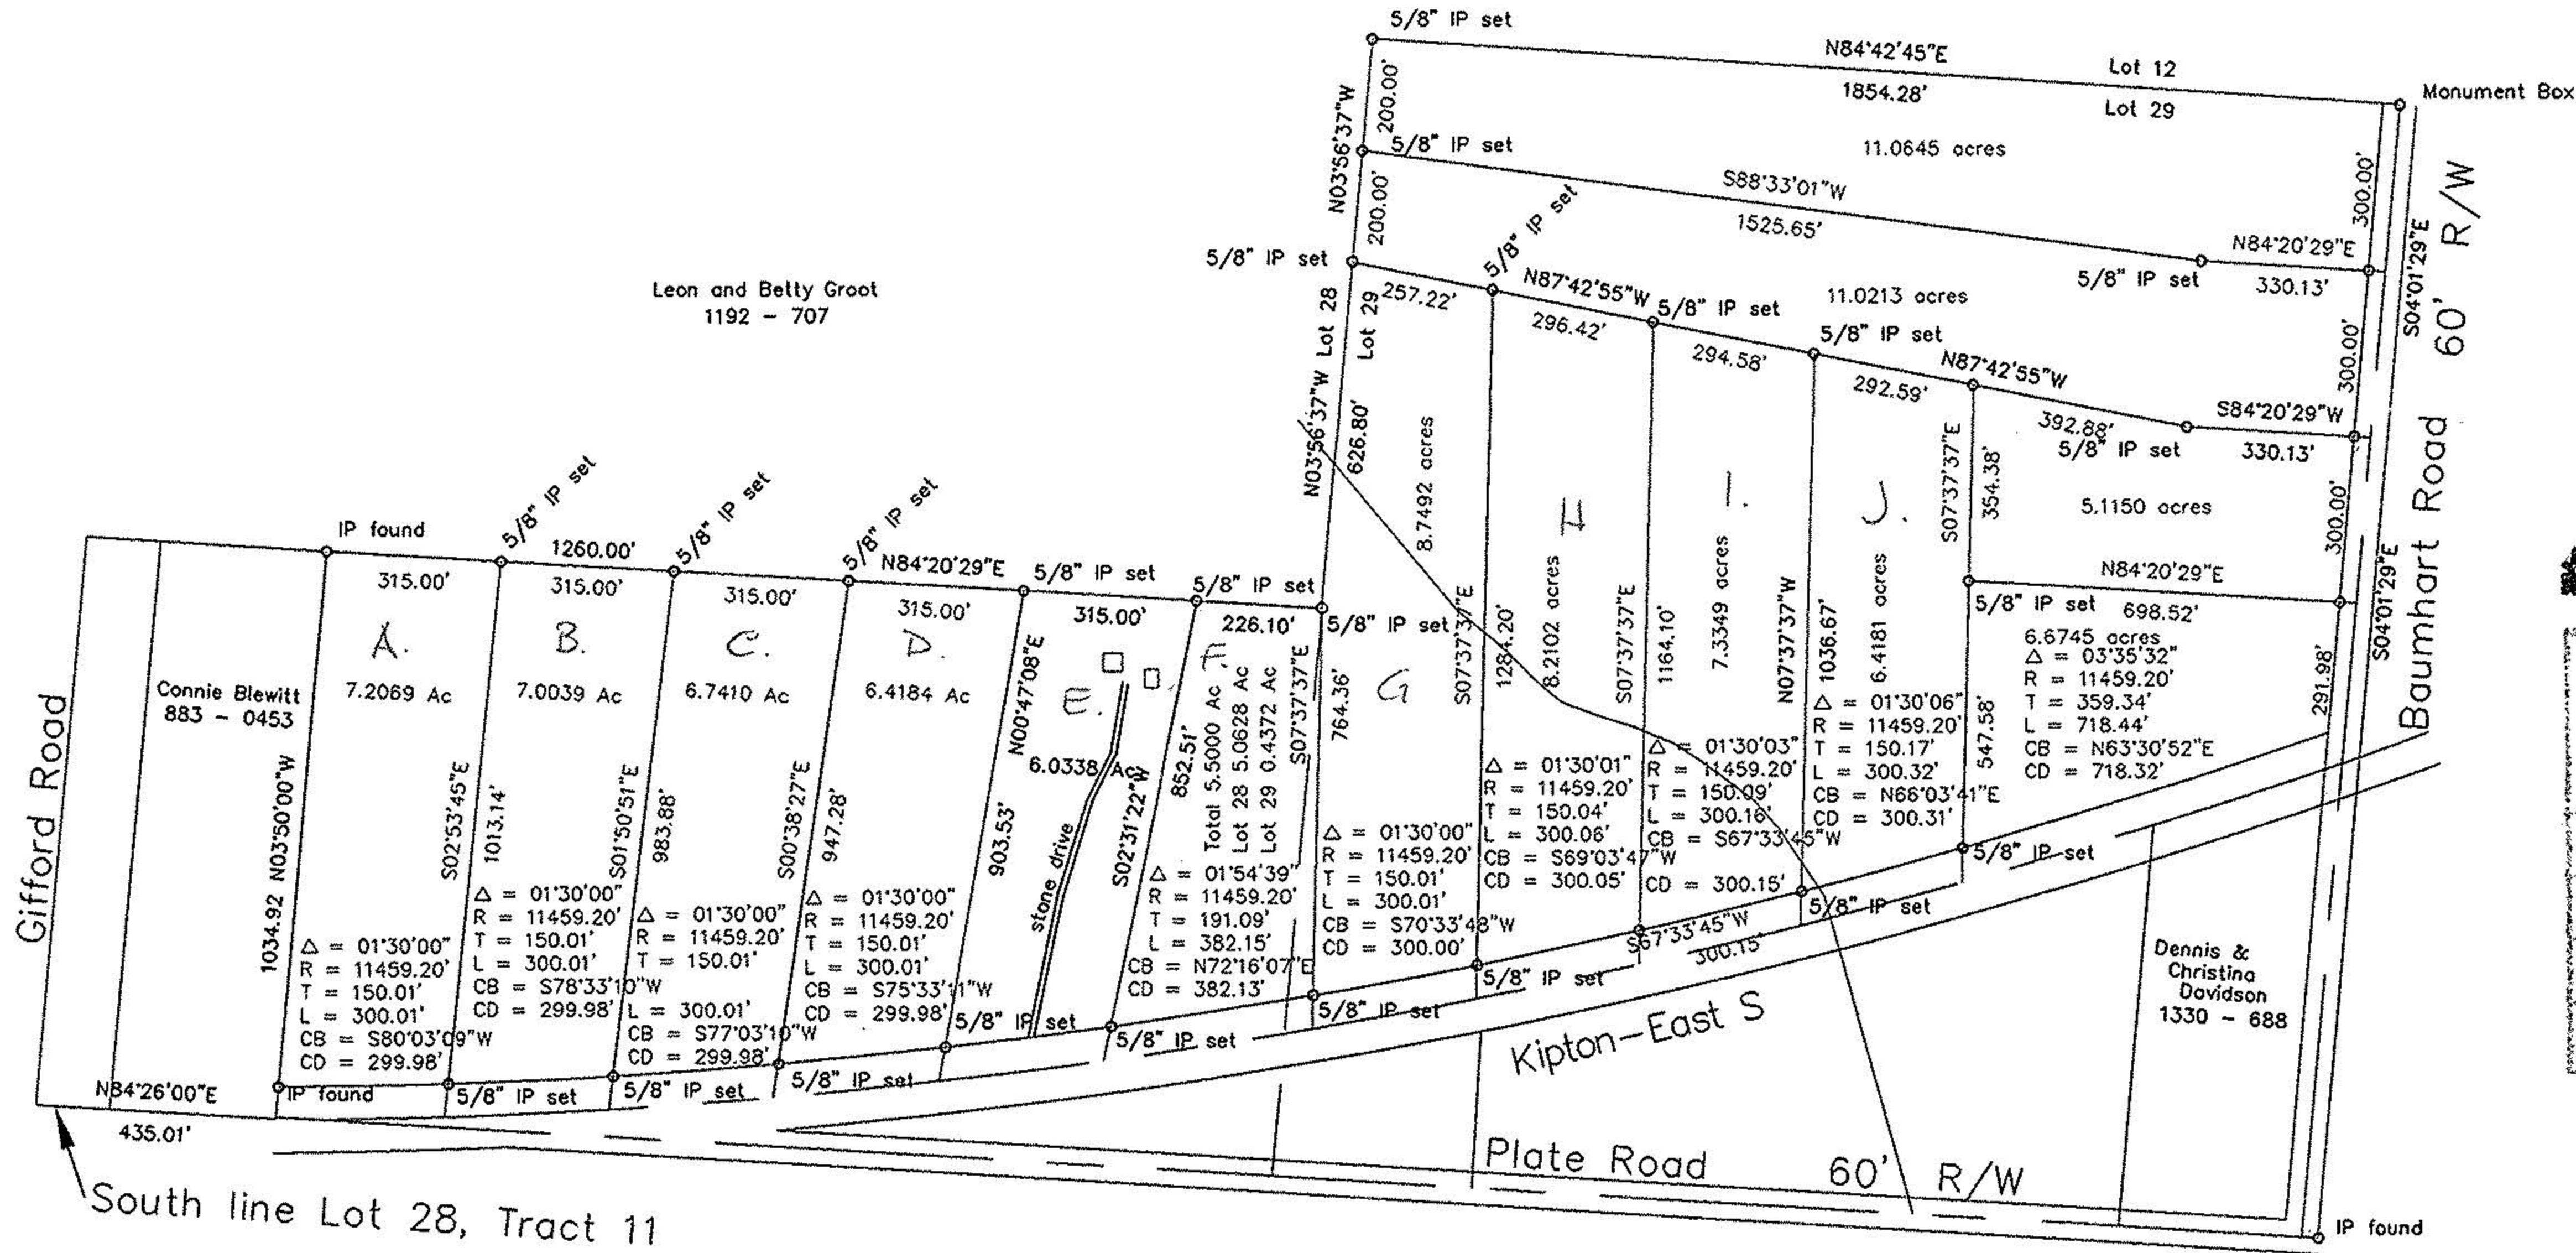

#21958

APPROVED
LORAIN CO.
MAP DEPT.
DATE 11-15-96
PAGE 13-D
BY T. McVair
VOID AFTER 21958

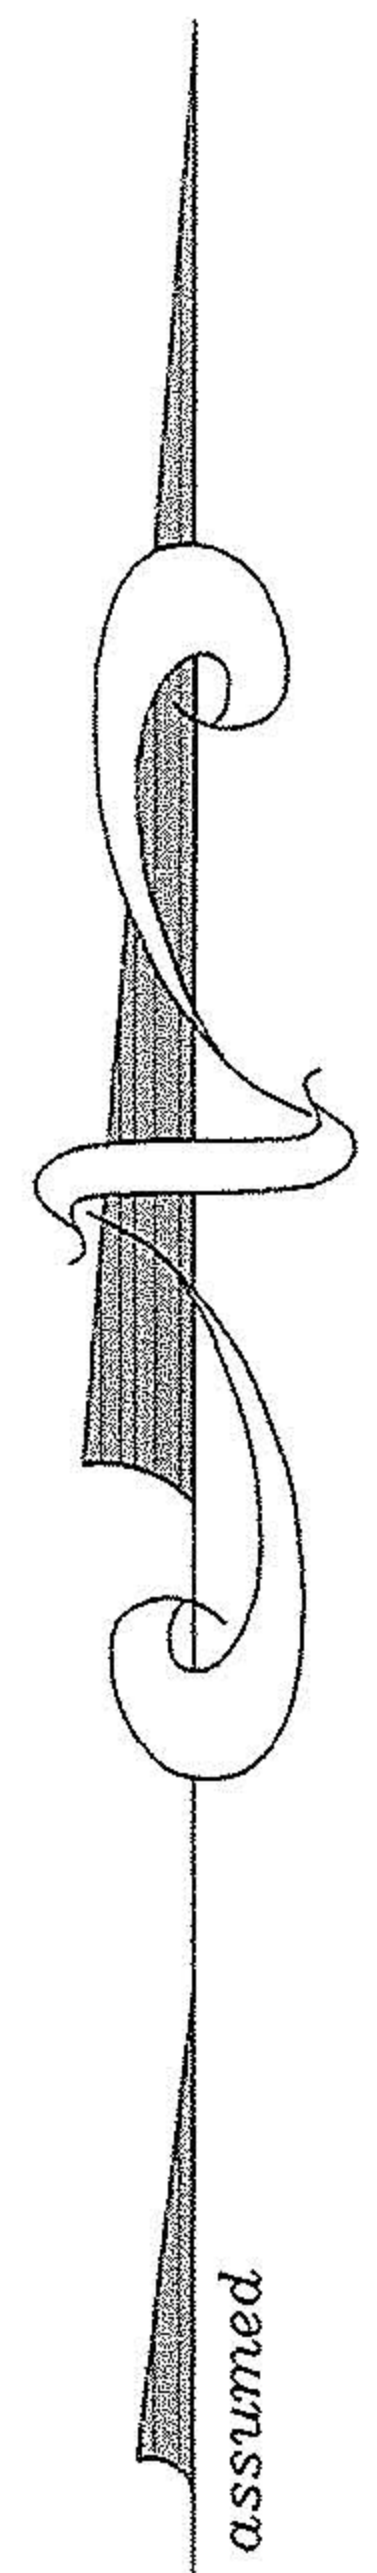

assumed

GRAPHIC SCALE



(IN FEET)
1 inch = 400 ft.



Carl M. Feick
P.S. 7035

FEICK SURVEYORS

224 East Water Street, Sandusky, Ohio 44870, 419-625-3241

DRAWN BY: CMF DATE: 10/12/95
JOB NO.: S4737 SHEET 1 OF 1

Plat of Survey

Chuck Davidson
49300 Rt. 20 West
Tract 11, Lots 28 & 29
Camden Twp., Lorain Co. Ohio