

13-11-027-000



#18152

13-C
027

CARDINAL SURVEYS
PLAT OF SURVEY
PREPARED FOR Joan McDonald

O.L. #26

O.L. #27

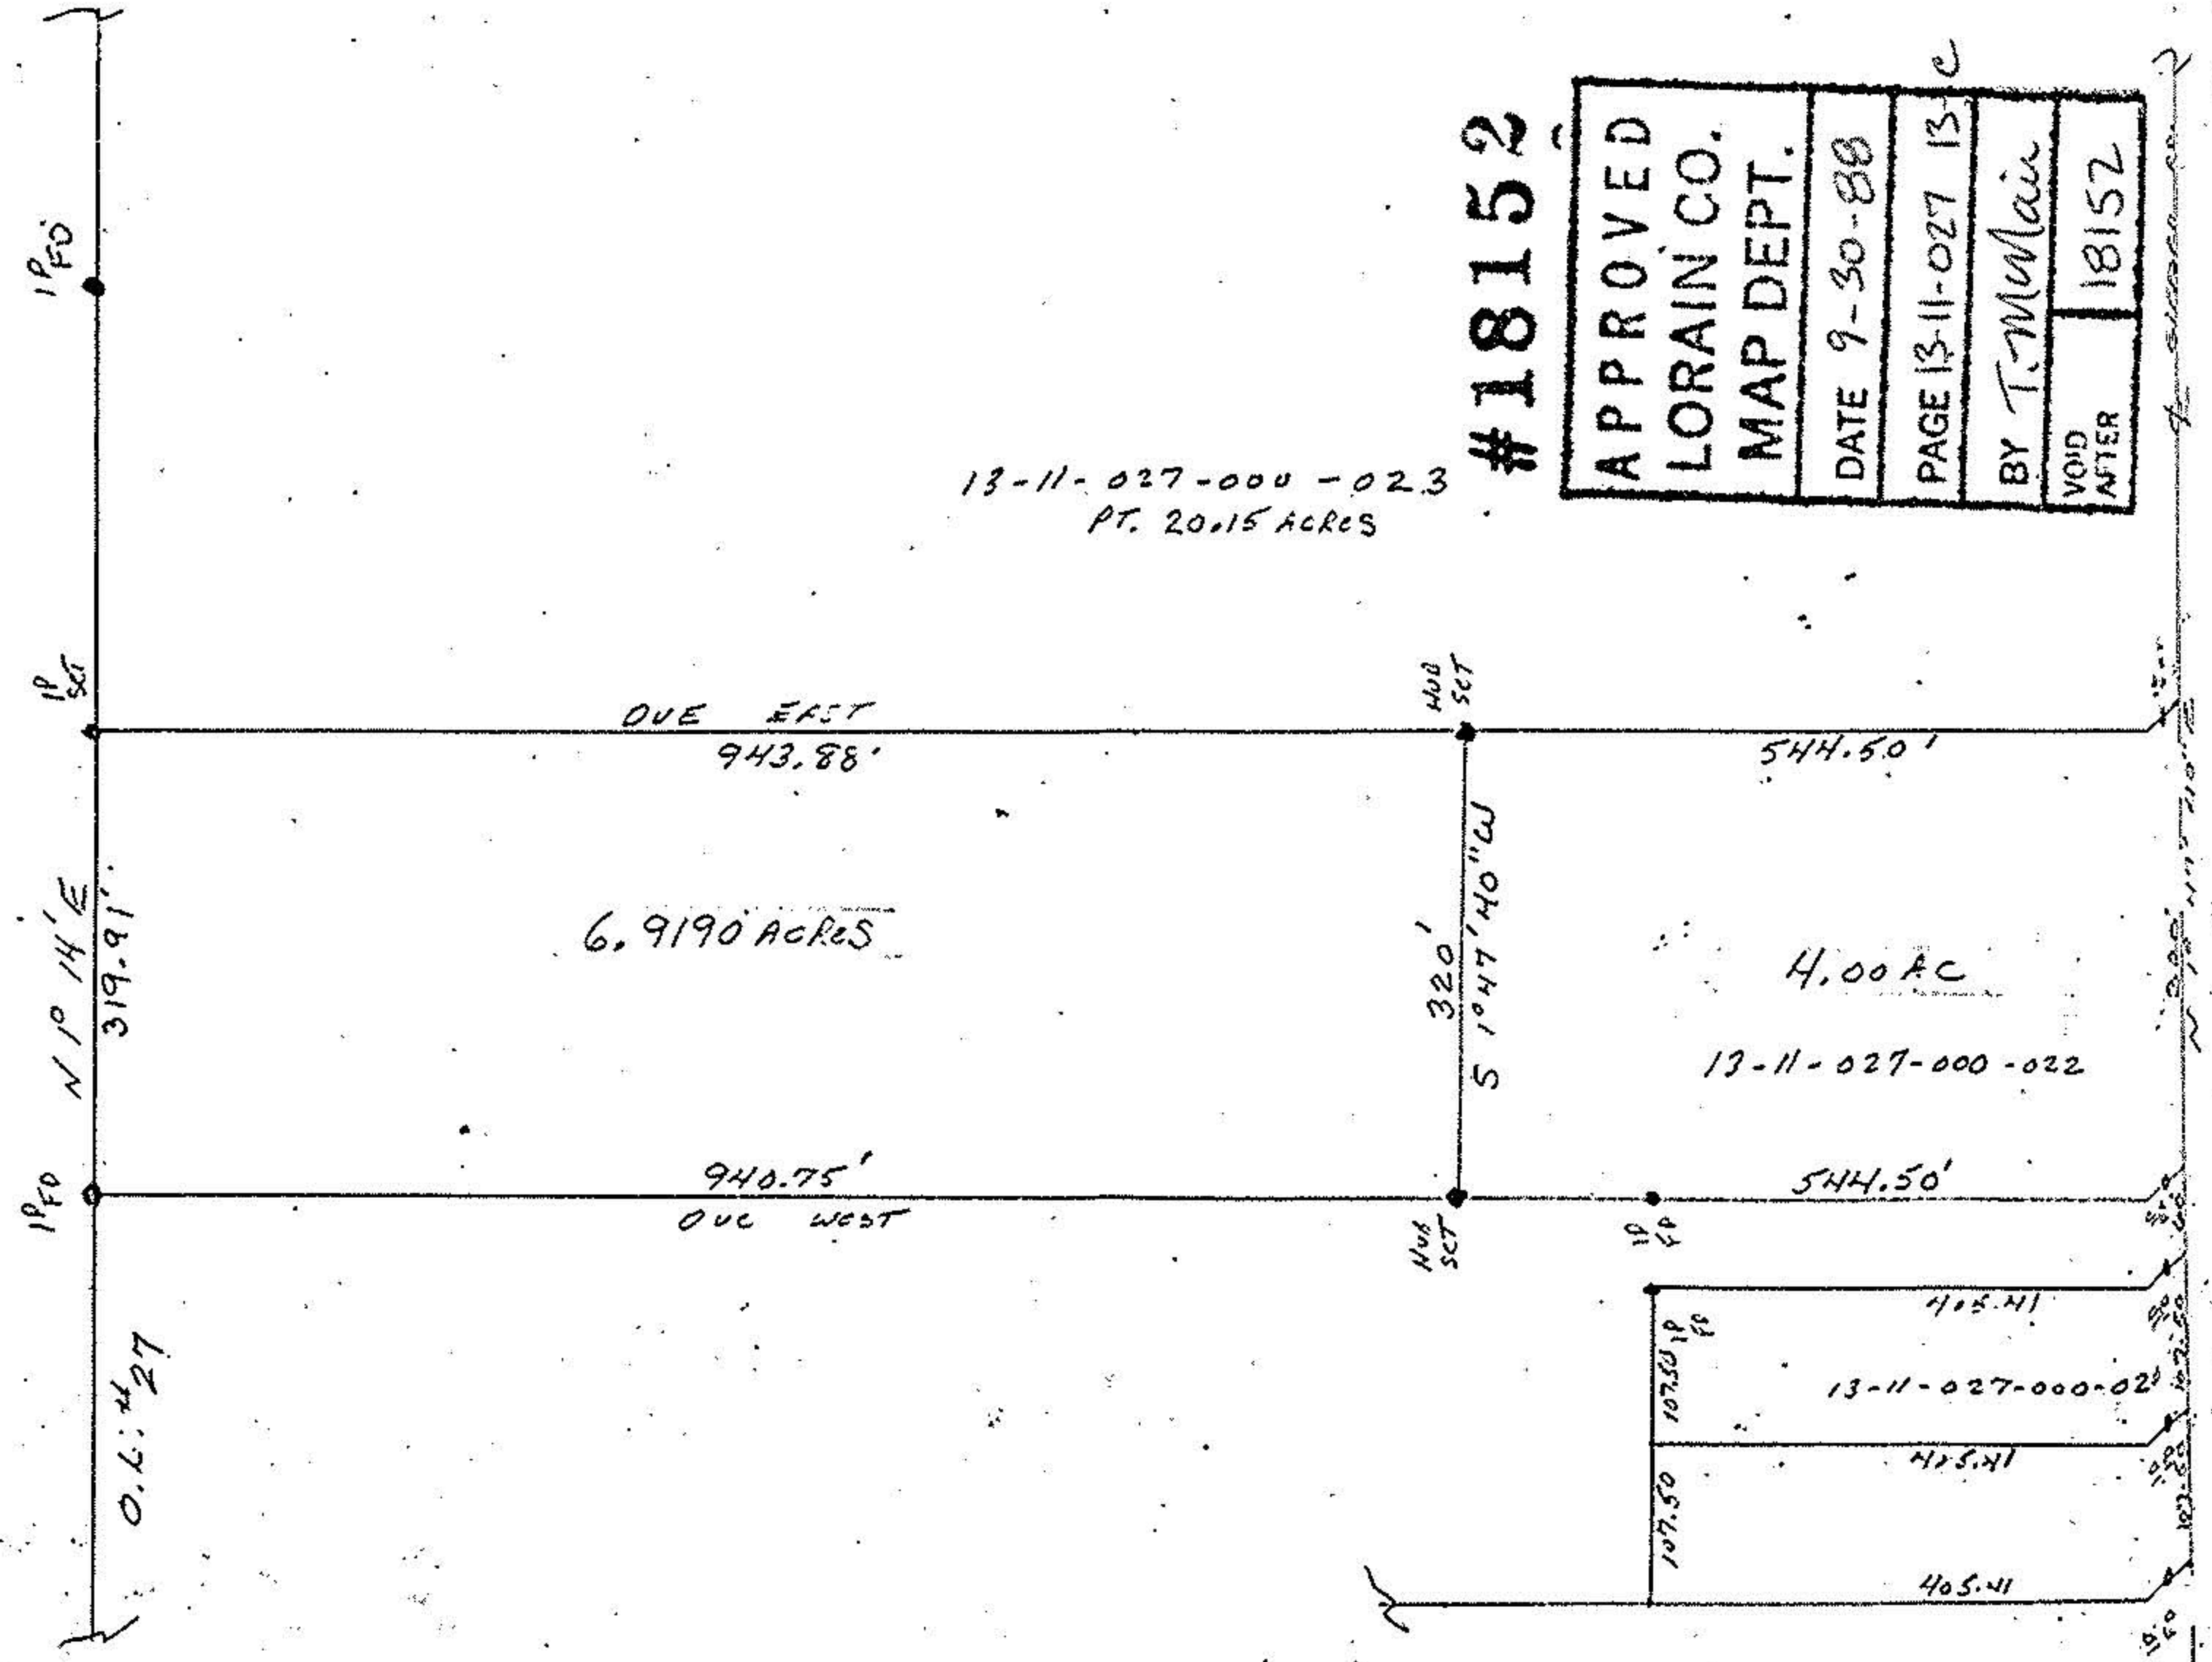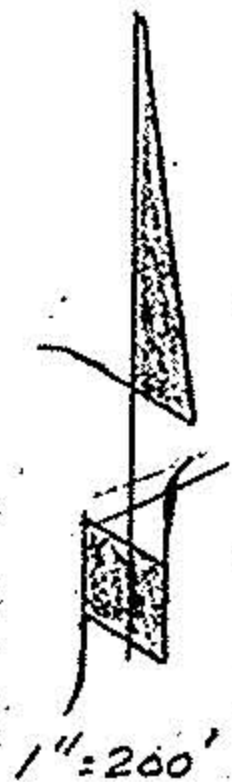

13-11-027-000-023
PT. 20.15 ACRES

#18152

APPROVED
LORAIN CO.
MAP DEPT.
DATE 9-30-88
PAGE 13-11-027 13-C
BY T. McMain
VOID AFTER 18152

SCALE: 1" = 200'

DATE: SEPT. 24, 19 88