

WILLIAM B. BARTON  
 Reg. Land Surveyor No. 4438  
 188 PARKWOOD AVENUE  
 AVON LAKE, OHIO 44012  
 TELEPHONE (216) 933-8662

13-009-036-000-000  
 11384


#17739  
 #17276

~~#17139~~

Julia Green D.V. 1048 Pg. 197 Parcel No. I  
 13-009-036-000-006

13-009-036-000-001

0.4.36 Tr. 9  
 0.4.35 Tr. 9

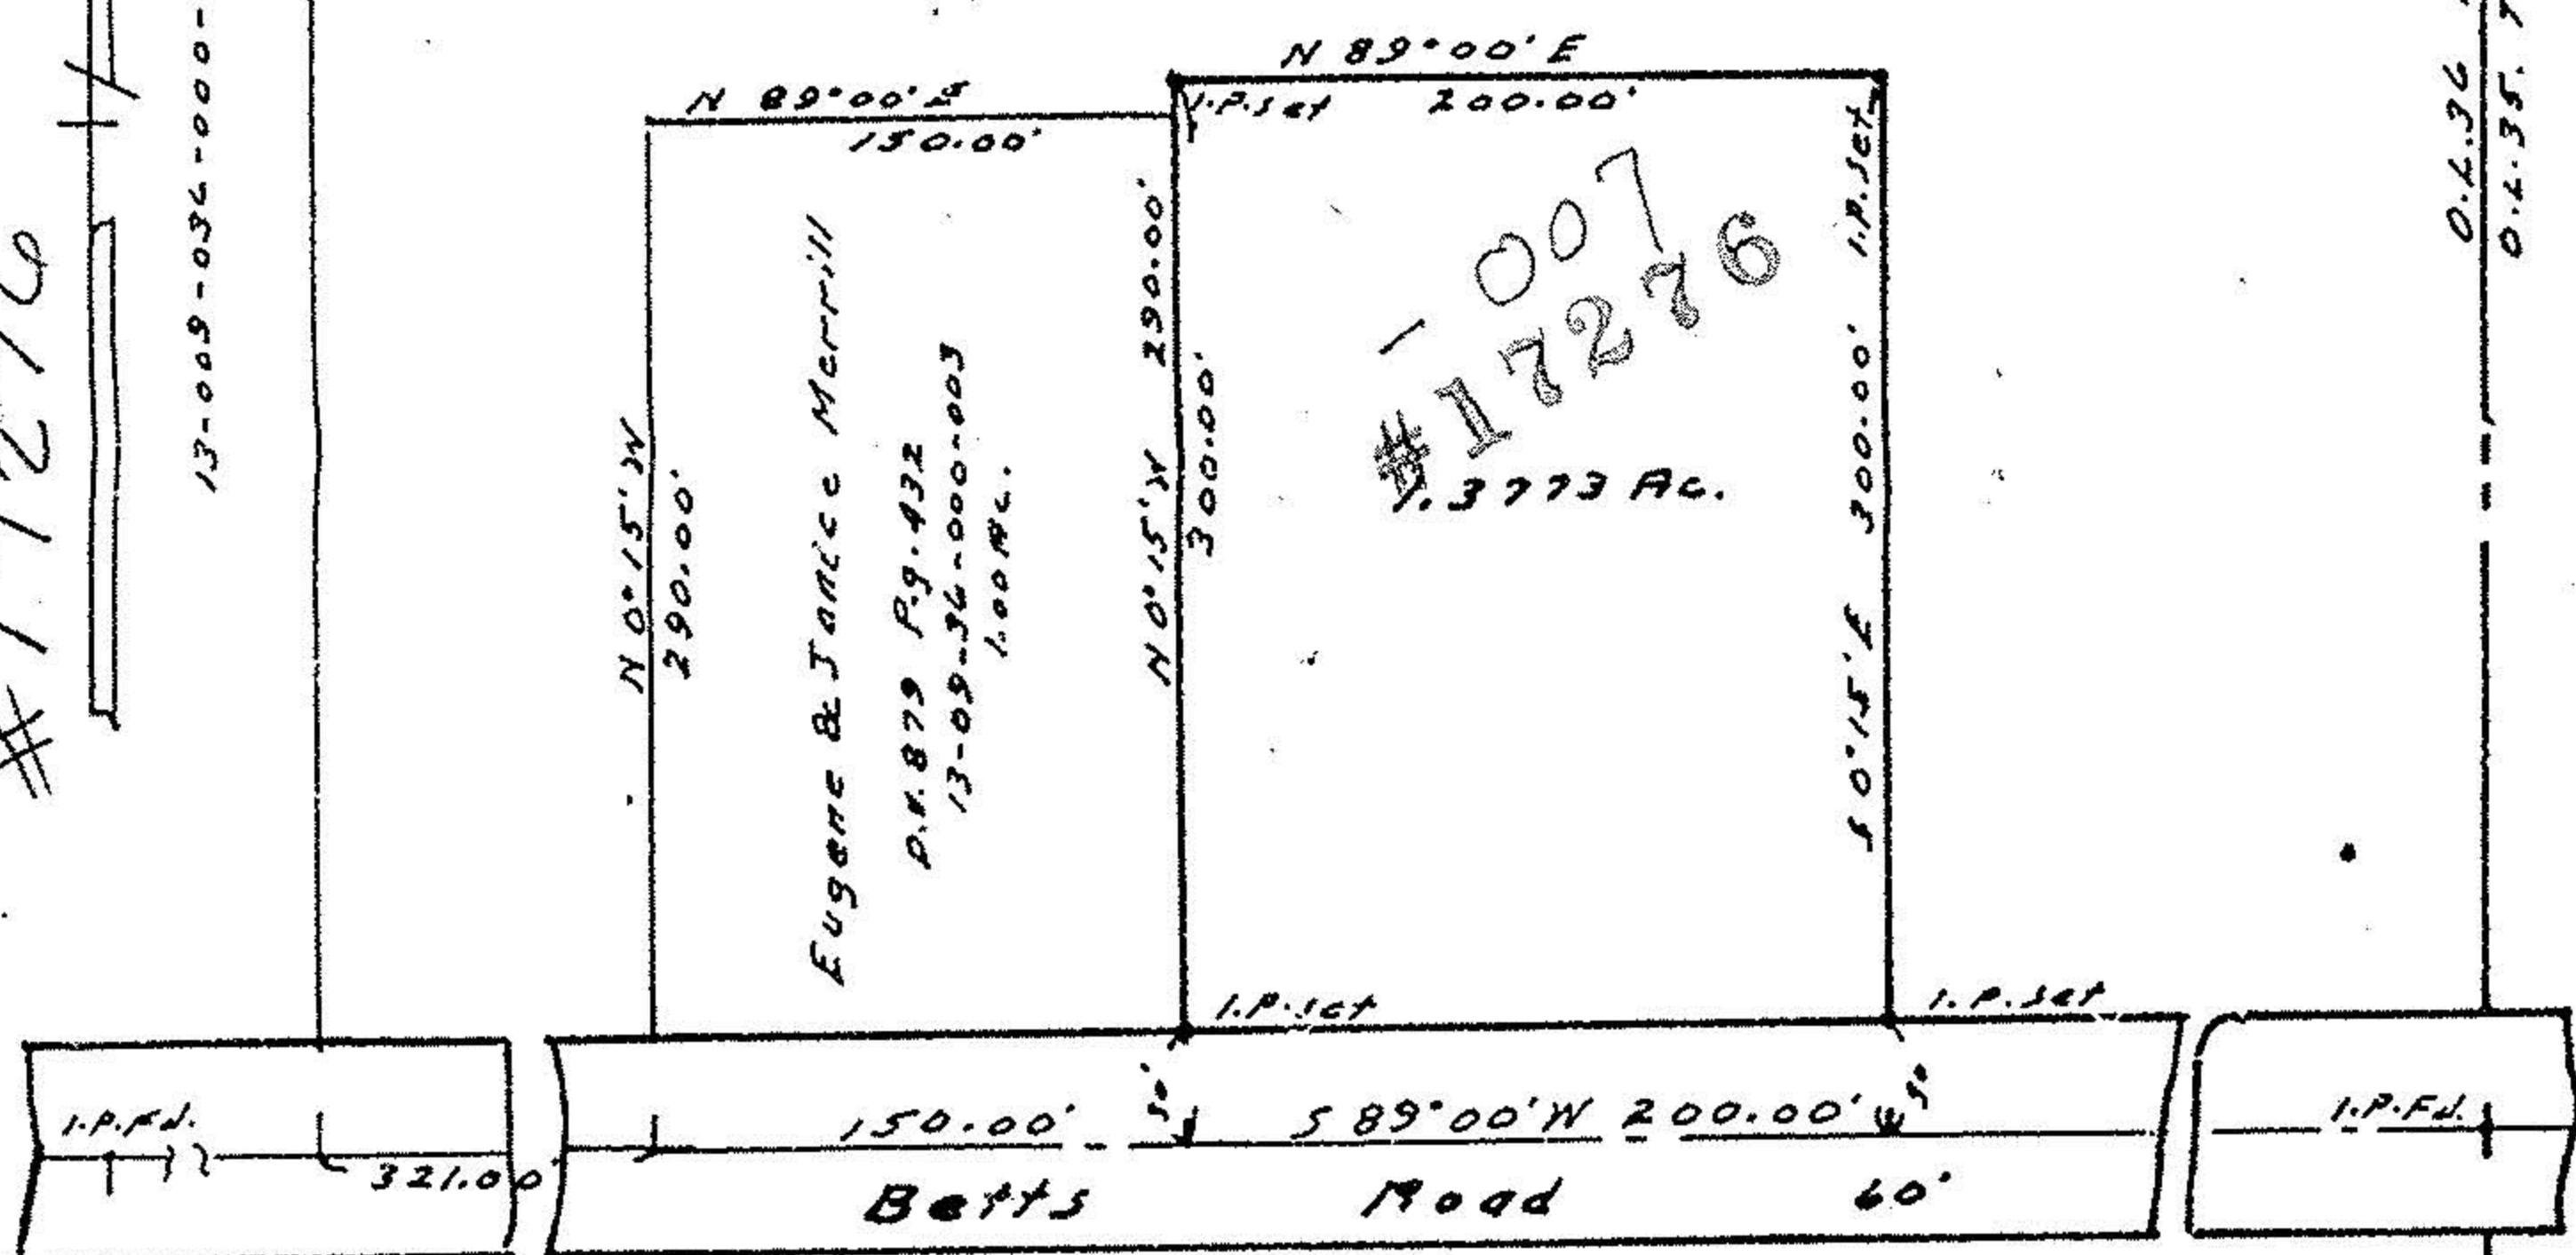


13-009-037-000-000  
 #17276  
 #17139

SURVEY  
 of  
 Part of Original Lot No. 36,  
 Tract No. 9, Camden Township,  
 Lorain County, Ohio.  
 Scale 1"=100' Nov. 10, 1986

APPROVED  
 LORAIN CO.  
 MAP DEPT.

DATE 2-19-87  
 PAGE 13-E  
 BY FRANCIS  
 VOID AFTER 17276

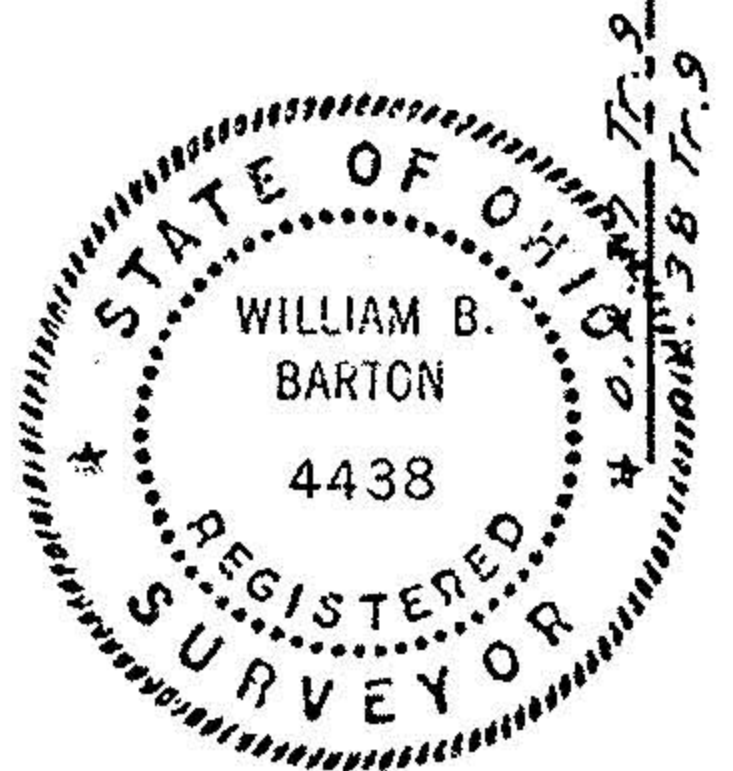

13-E