


00598

APPROVED
LORAIN CO.
MAP DEPT
DATE 11-6-00
PAGE 13-F
Wacker Bros
J Hatfield
#005916


99 0658507
Milton J Baker

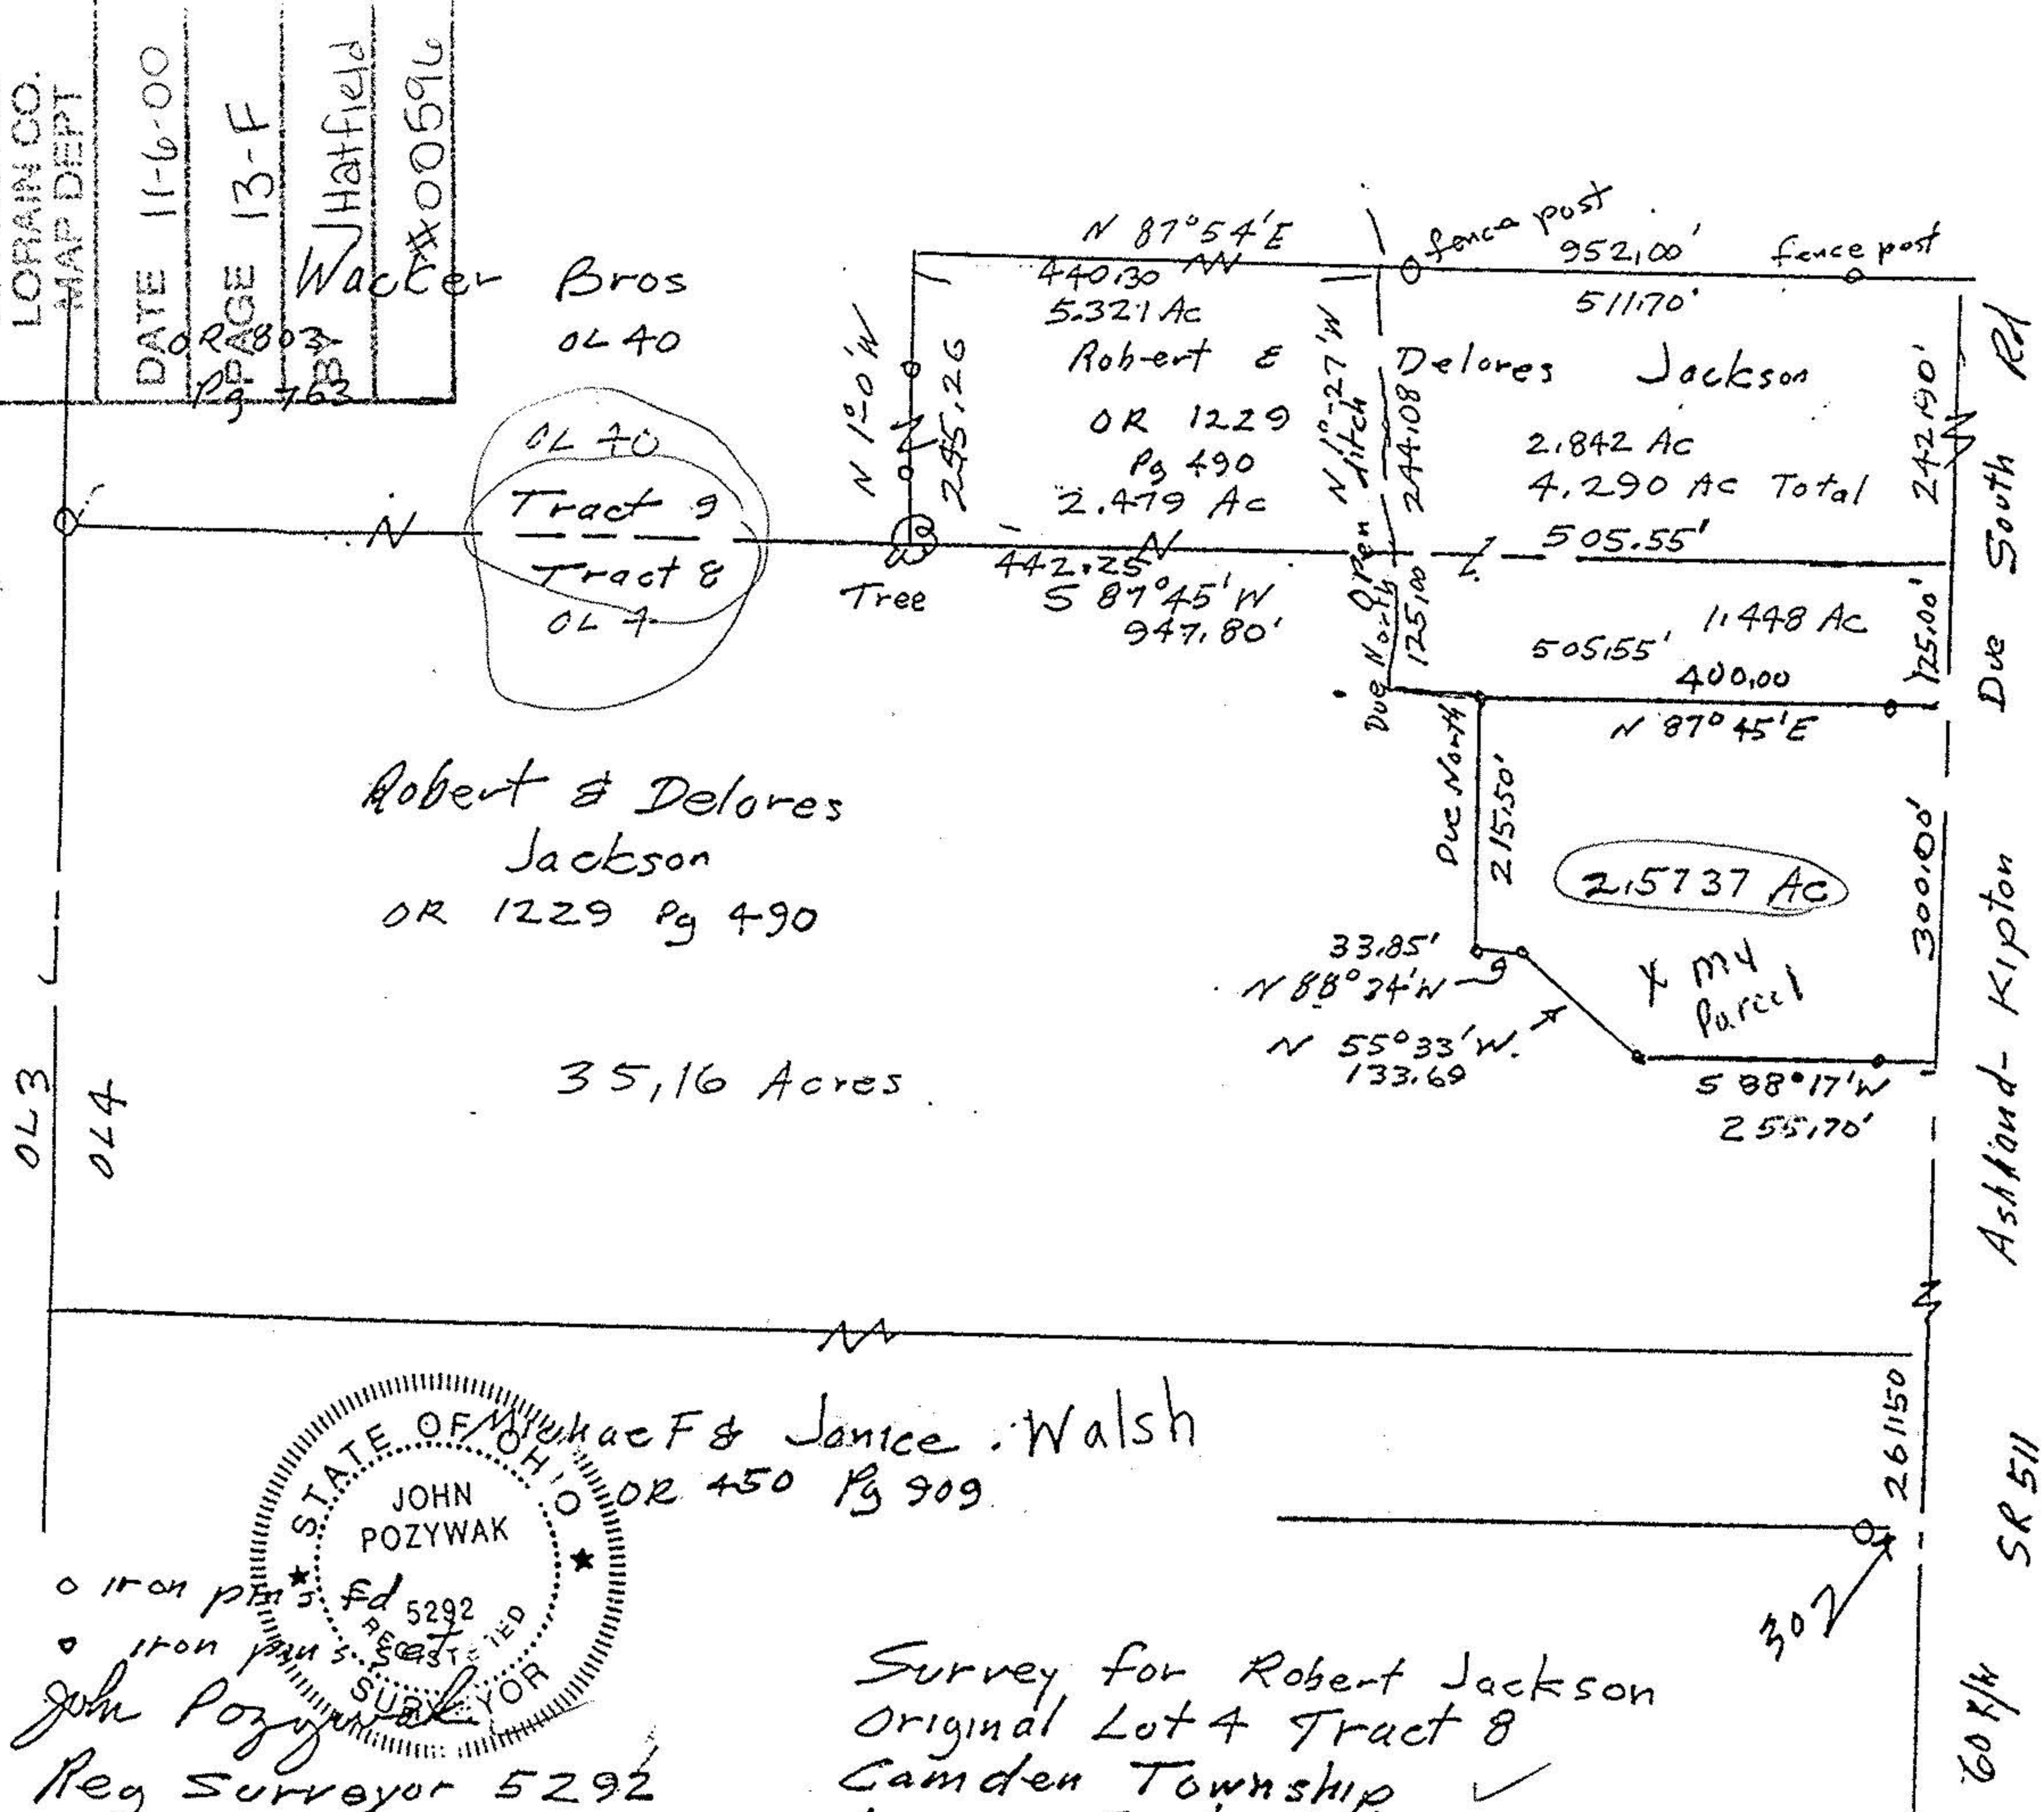

Robert & Delores Jackson
OR 1229 Pg 490

Tract 9
Tract 8
OL 7

35,16 Acres

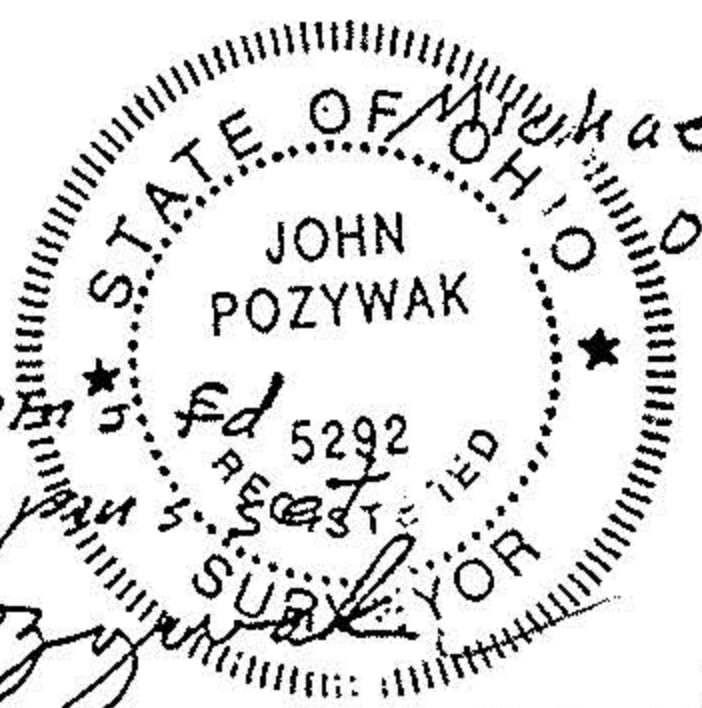

John Pozywak
Reg Surveyor 5292

Michael F & Janice Walsh
OR 450 Pg 909

Survey for Robert Jackson
Original Lot 4 Tract 8
Camden Township
Lorain County Ohio

Due South Rd
Ashland-Kipton Rd
SR 511
60 ft W

