

17-08-00966

OL 45 TR. 9


OL 44 TR. 9

OL 8 TR. 8

13-08-009-000

OL 8 TRACT NO. 8

ROMELL ROAD 60' N-0°32'E

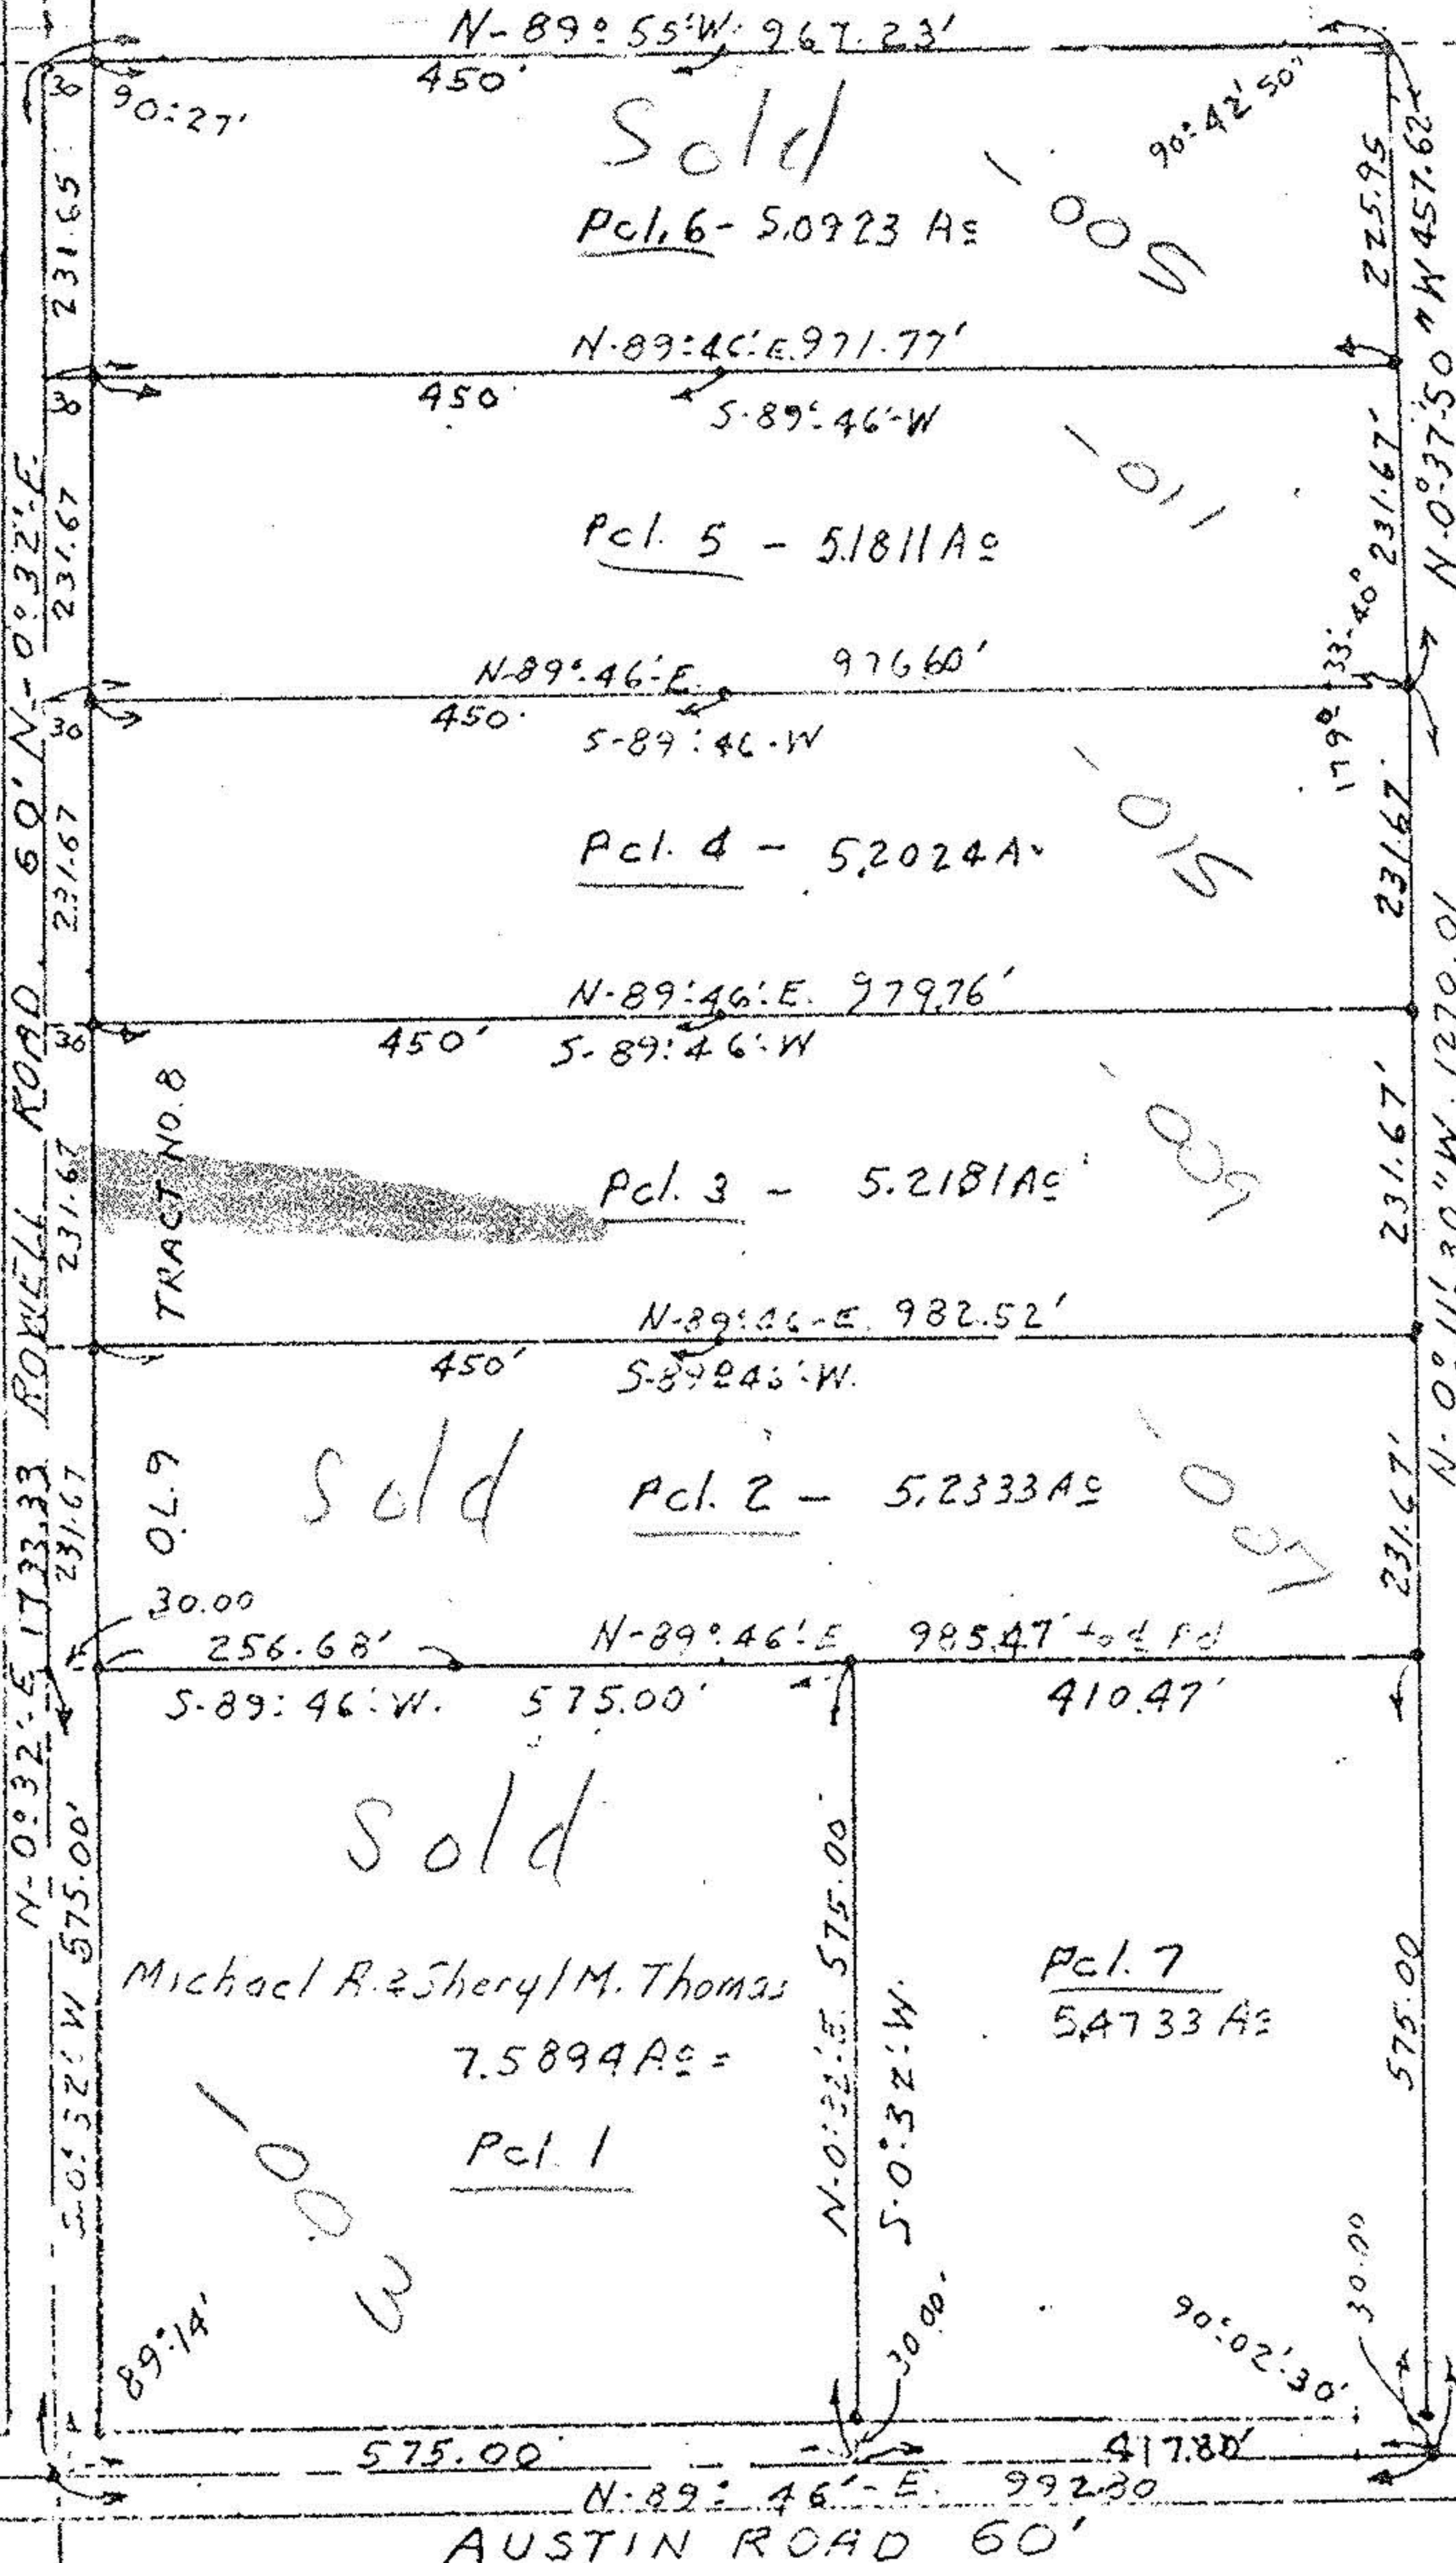

Lewis R. & Jeannette I. Kolb
D. Volume 531 Pg. 81 Nov. 21-1951

MAP OF SURVEY OF 75894 ACRES
FOR FRANKLIN B. & ROSS J. McROE, JR.
PART OF ORIGINAL LOT 9 TRACT NO. 8
CAMPEN TOWNSHIP, LORAIN COUNTY, OHIO
MAY 10 1951

OL 9 TRACT 8
CAMPEN TWP.
PITTSFIELD TWP.

GURNEY ROAD

AUSTIN ROAD 60'