


13-4

PLAT OF SURVEY
O.L. 6, TRACT 8, CAMDEN TWP.
LORAIN CO. OHIO SCALE: 1"=200'
MARCH 1977 JOB NO. 77-100

13-00

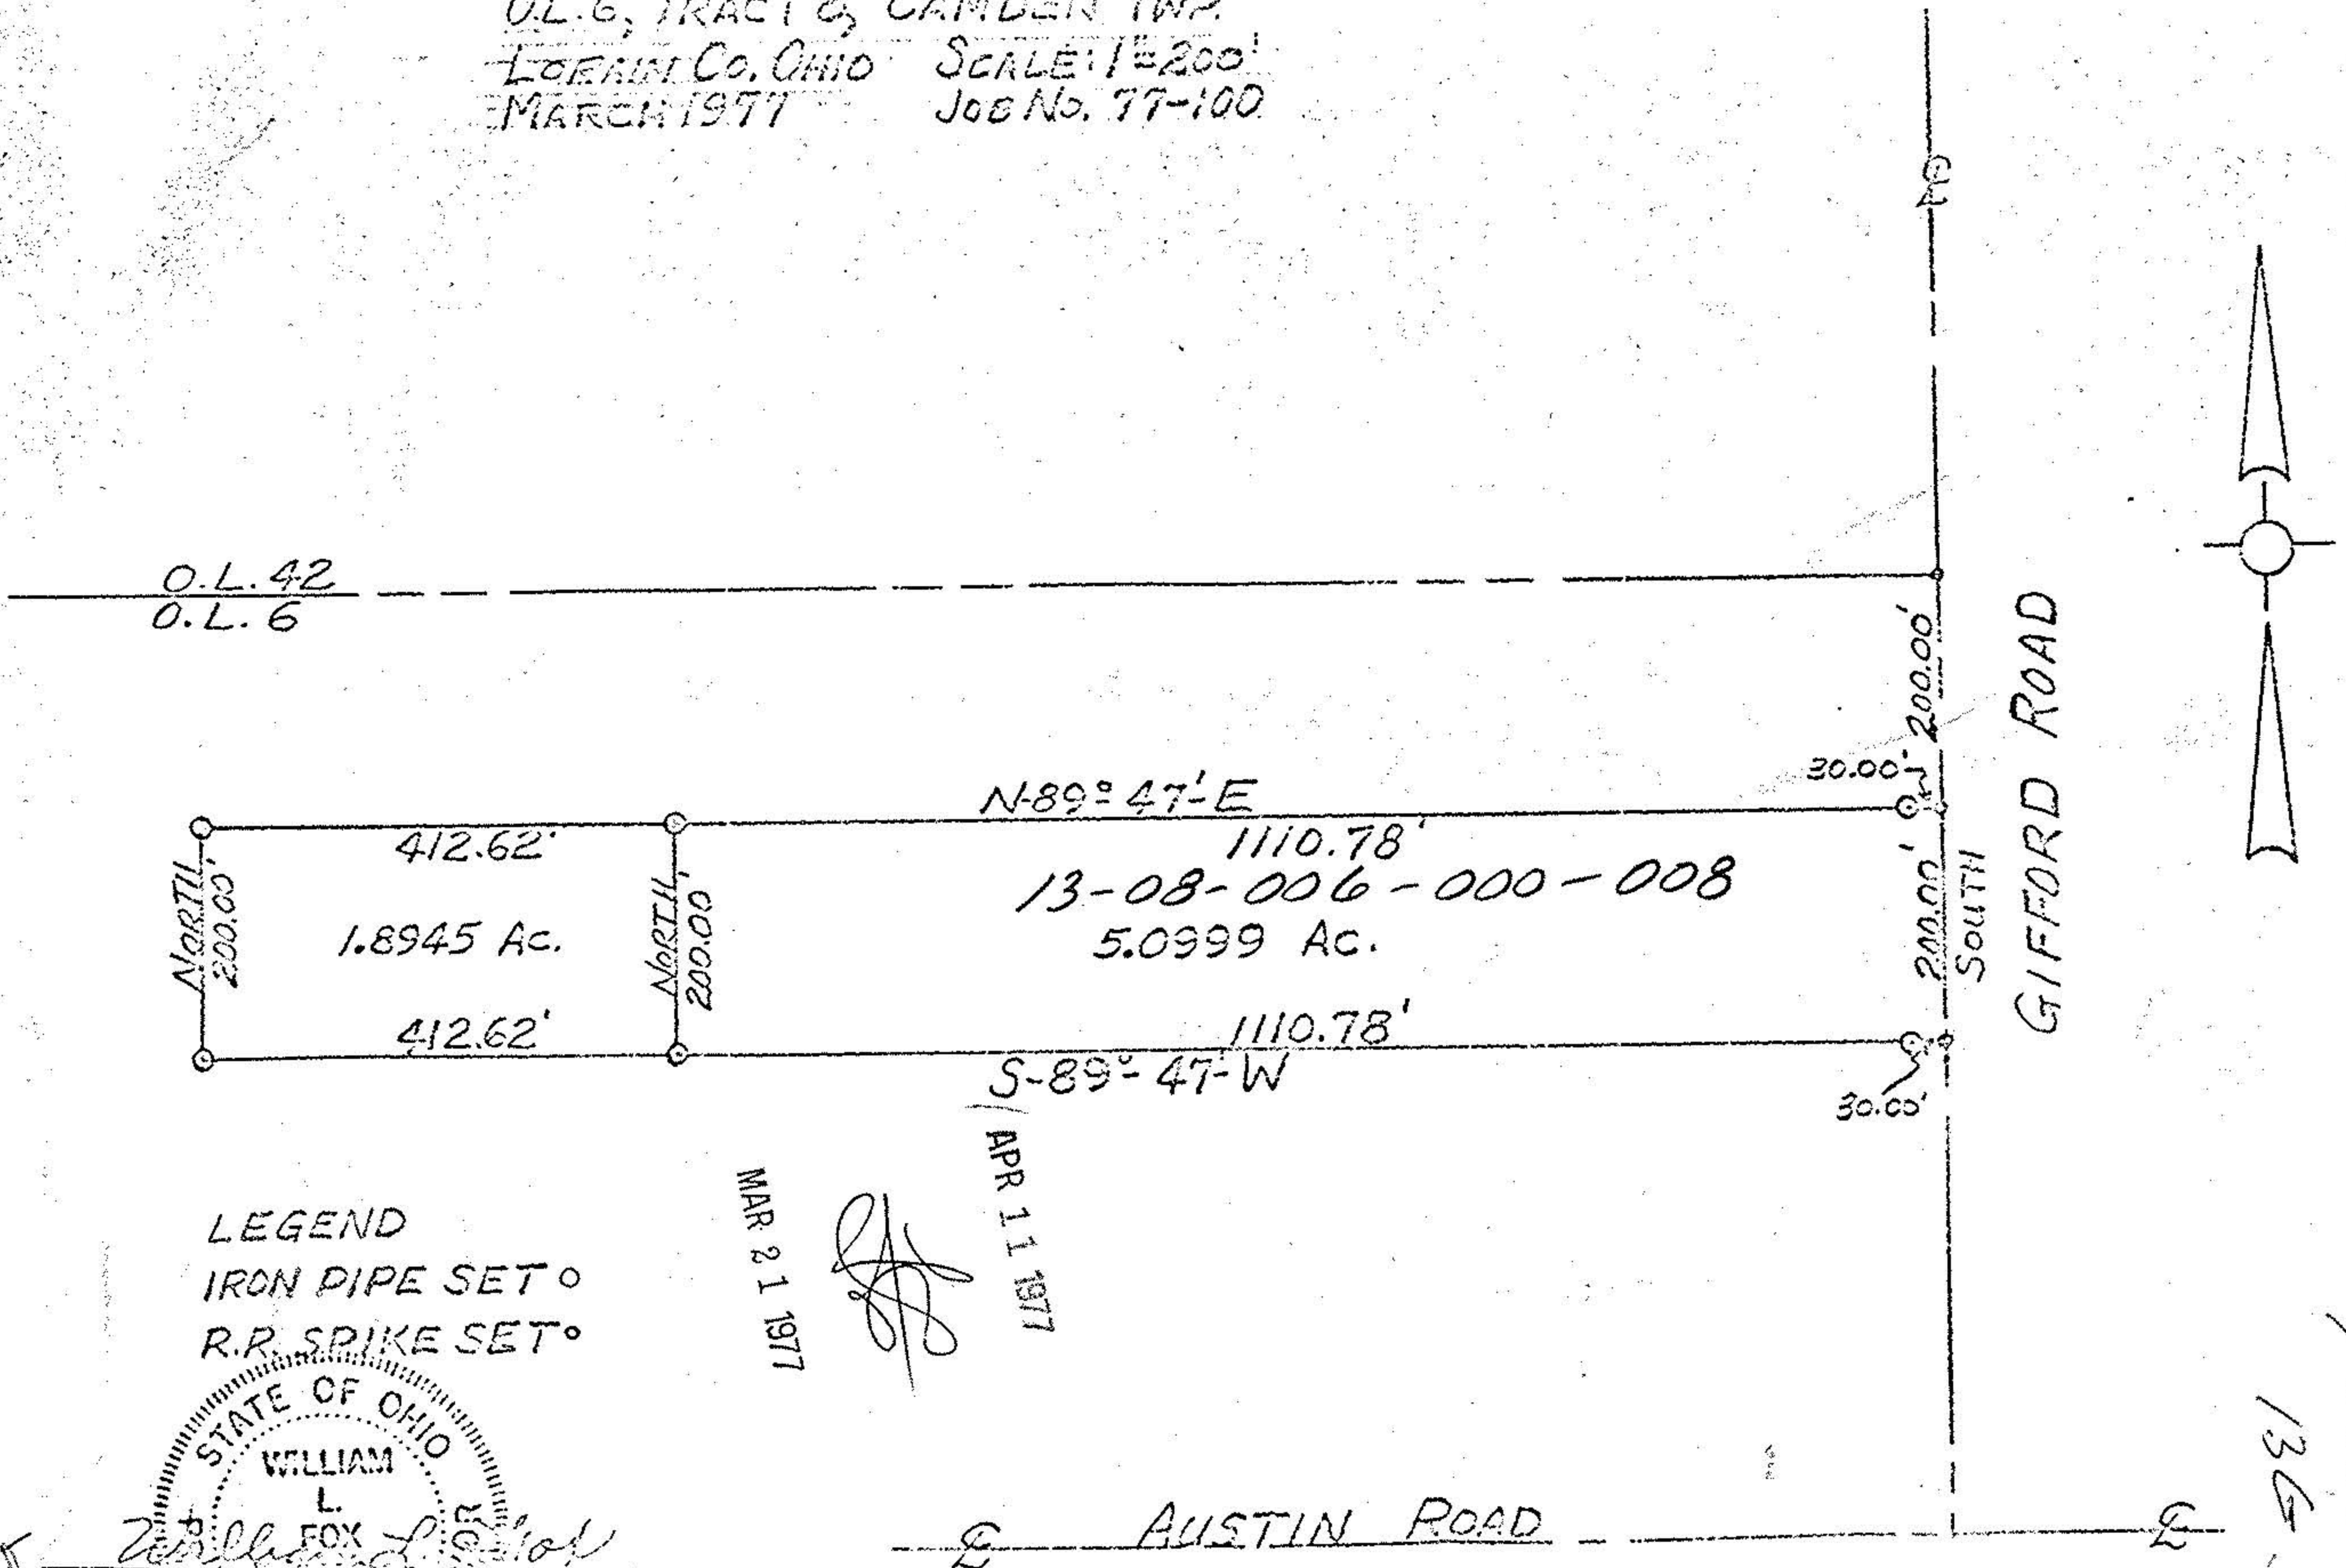

MAR 21 1977
APR 11 1977

LEGEND
IRON PIPE SET ○
R.P. SPIKE SET ◦


STATE OF OHIO
WILLIAM L. FOX
SURVEYOR
REGISTRATION NO. 5878

13-00-80-81

1368
136

PLAT OF SURVEY
O.L. 6, TRACT 8, CAMDEN TWP.
LORAIN CO. OHIO SCALE: 1"=200'
MARCH 1977 JOB NO. 77-100-A

13-4

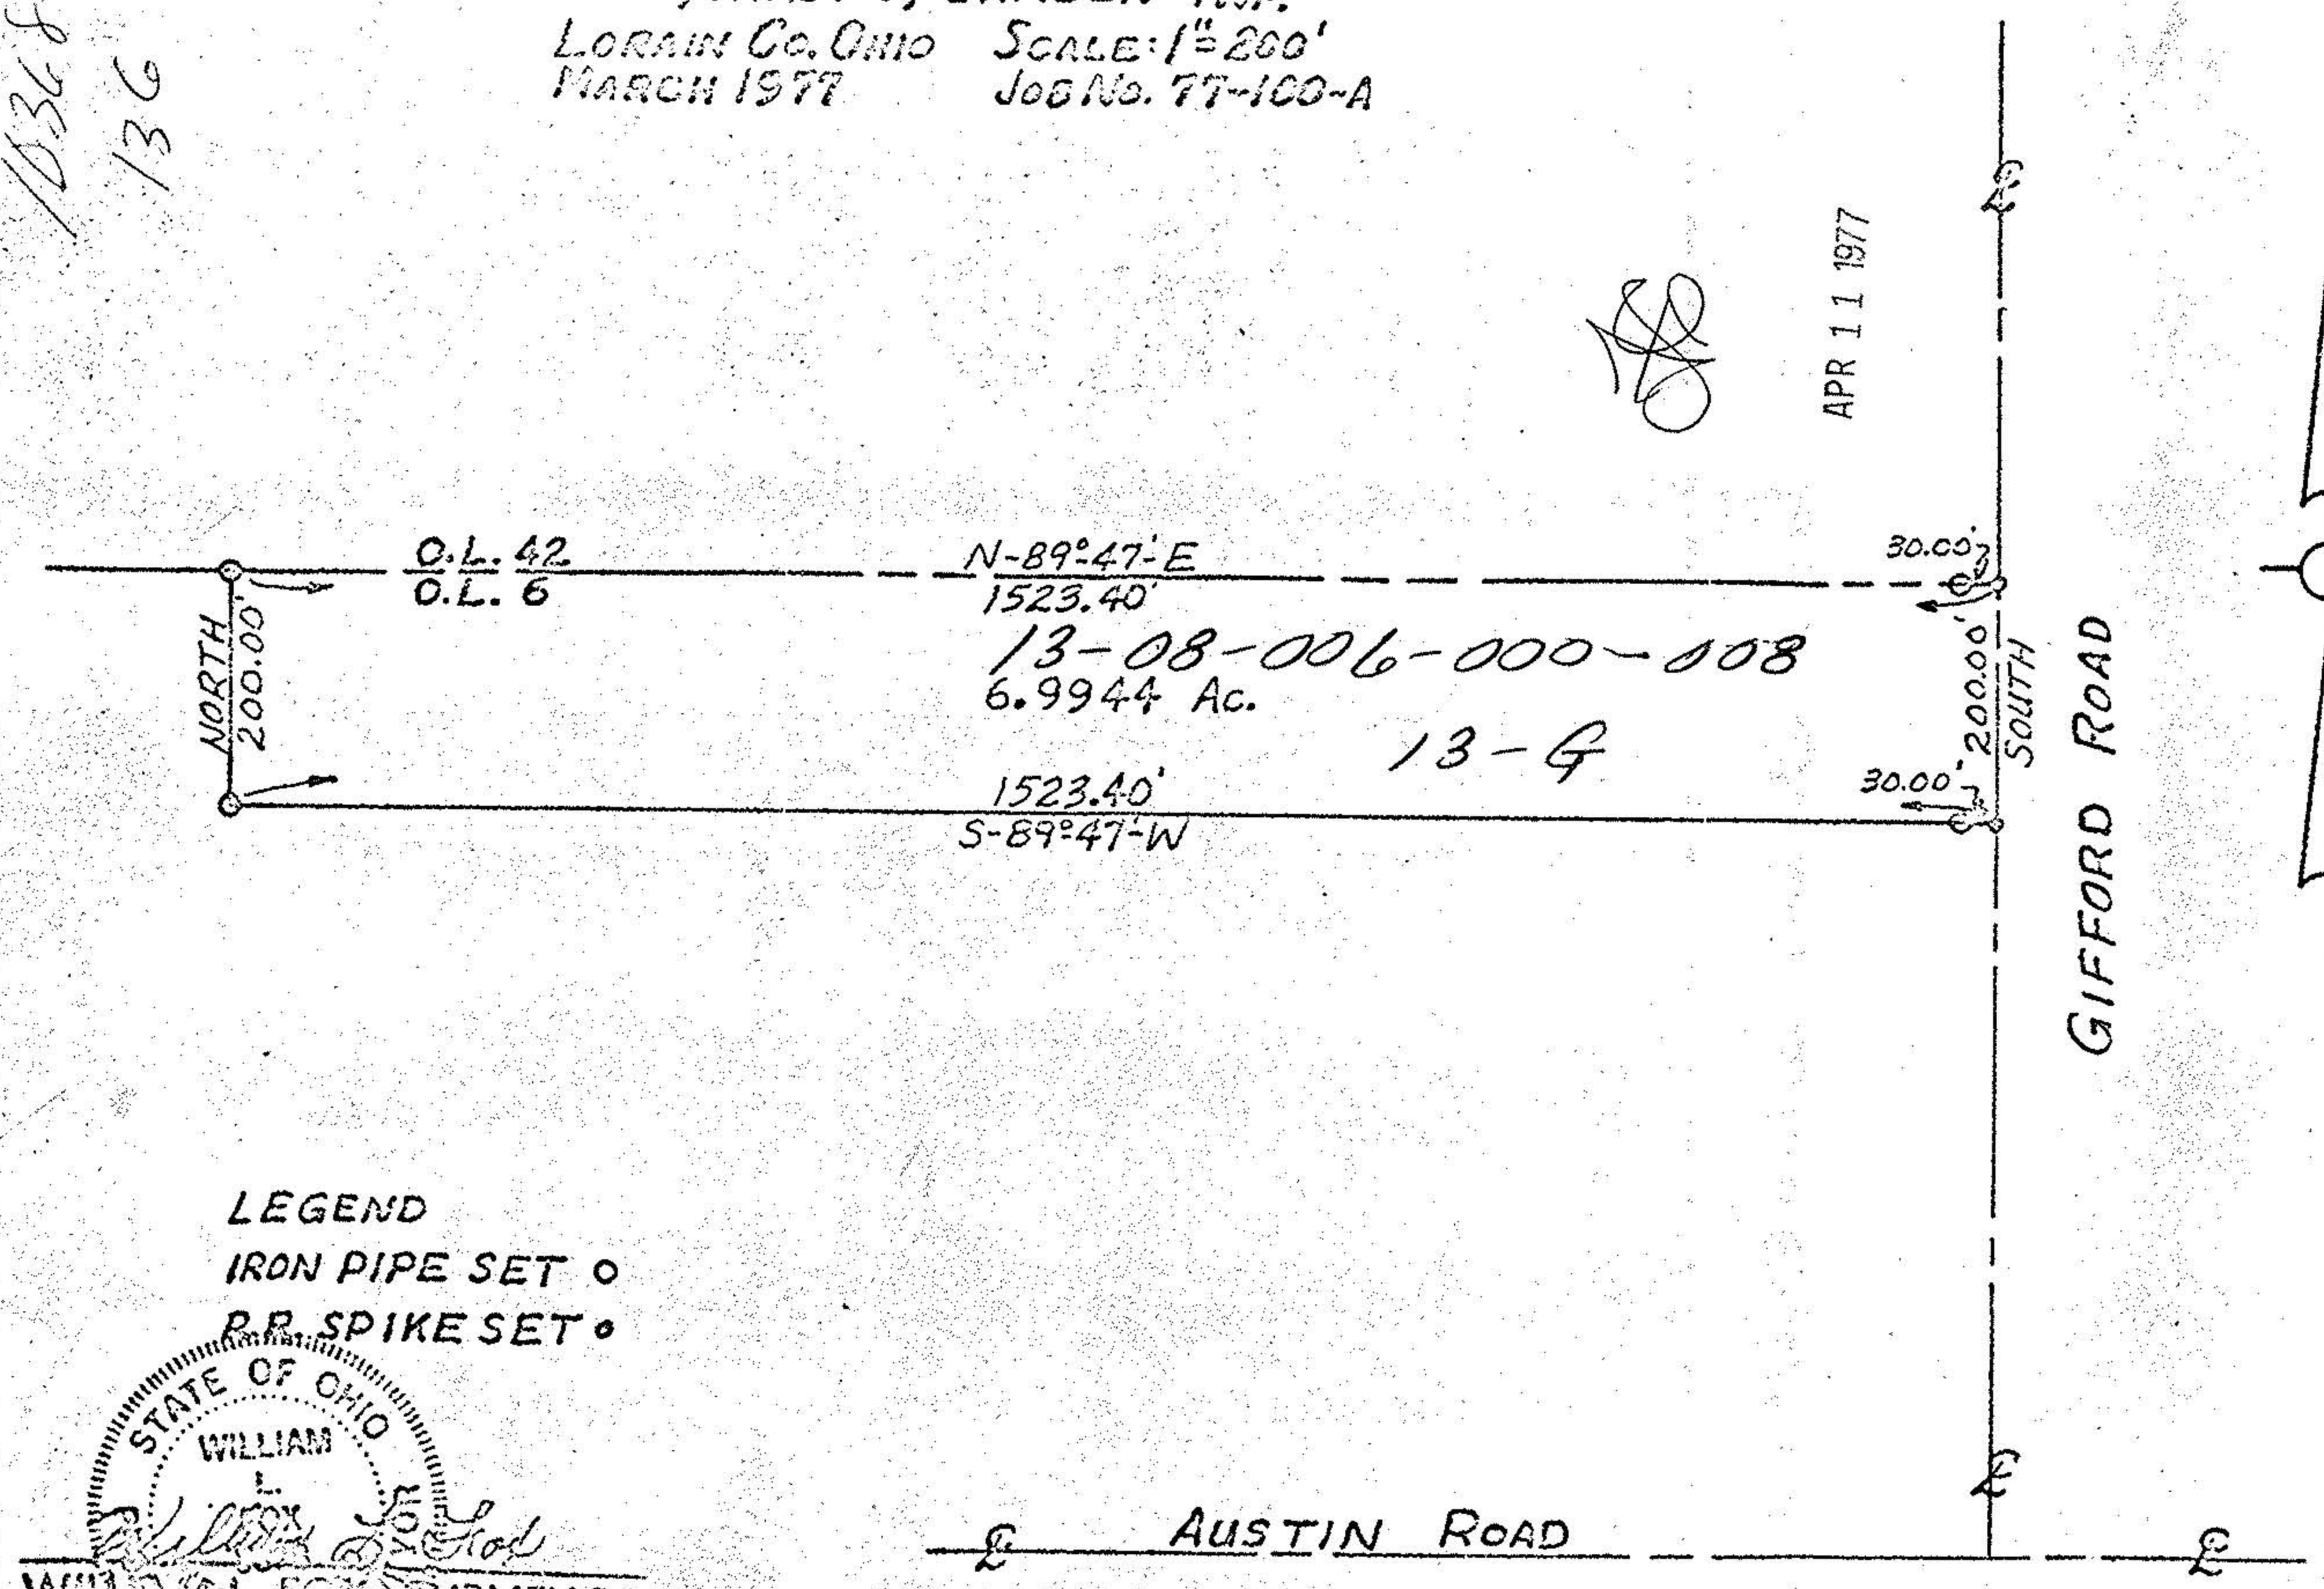

APR 11 1977

LEGEND
IRON PIPE SET ○
R.P. SPIKE SET ◦

STATE OF OHIO
WILLIAM L. FOX
SURVEYOR
REGISTRATION NO. 5878

1368
136