




LAUNDON • SIMON • CAHL & ASSOC., INC.
CONSULTING ENGINEERS & SURVEYORS
110 MIDDLE AVE., ELYRIA, O. 44035

SURVEY FOR:

ANDREW TAKACS JR.

Orig. Lot 32	City of	Date APR. '94 Scale 1"=150'
Orig. Sec	Village of	Dwn. by R.G.S. Chkd. by R.C.
Tract 9	County of LORAIN	Job No. 94-2553 F.B. 232/72
Township of CAMDEN	State of OHIO	Printed

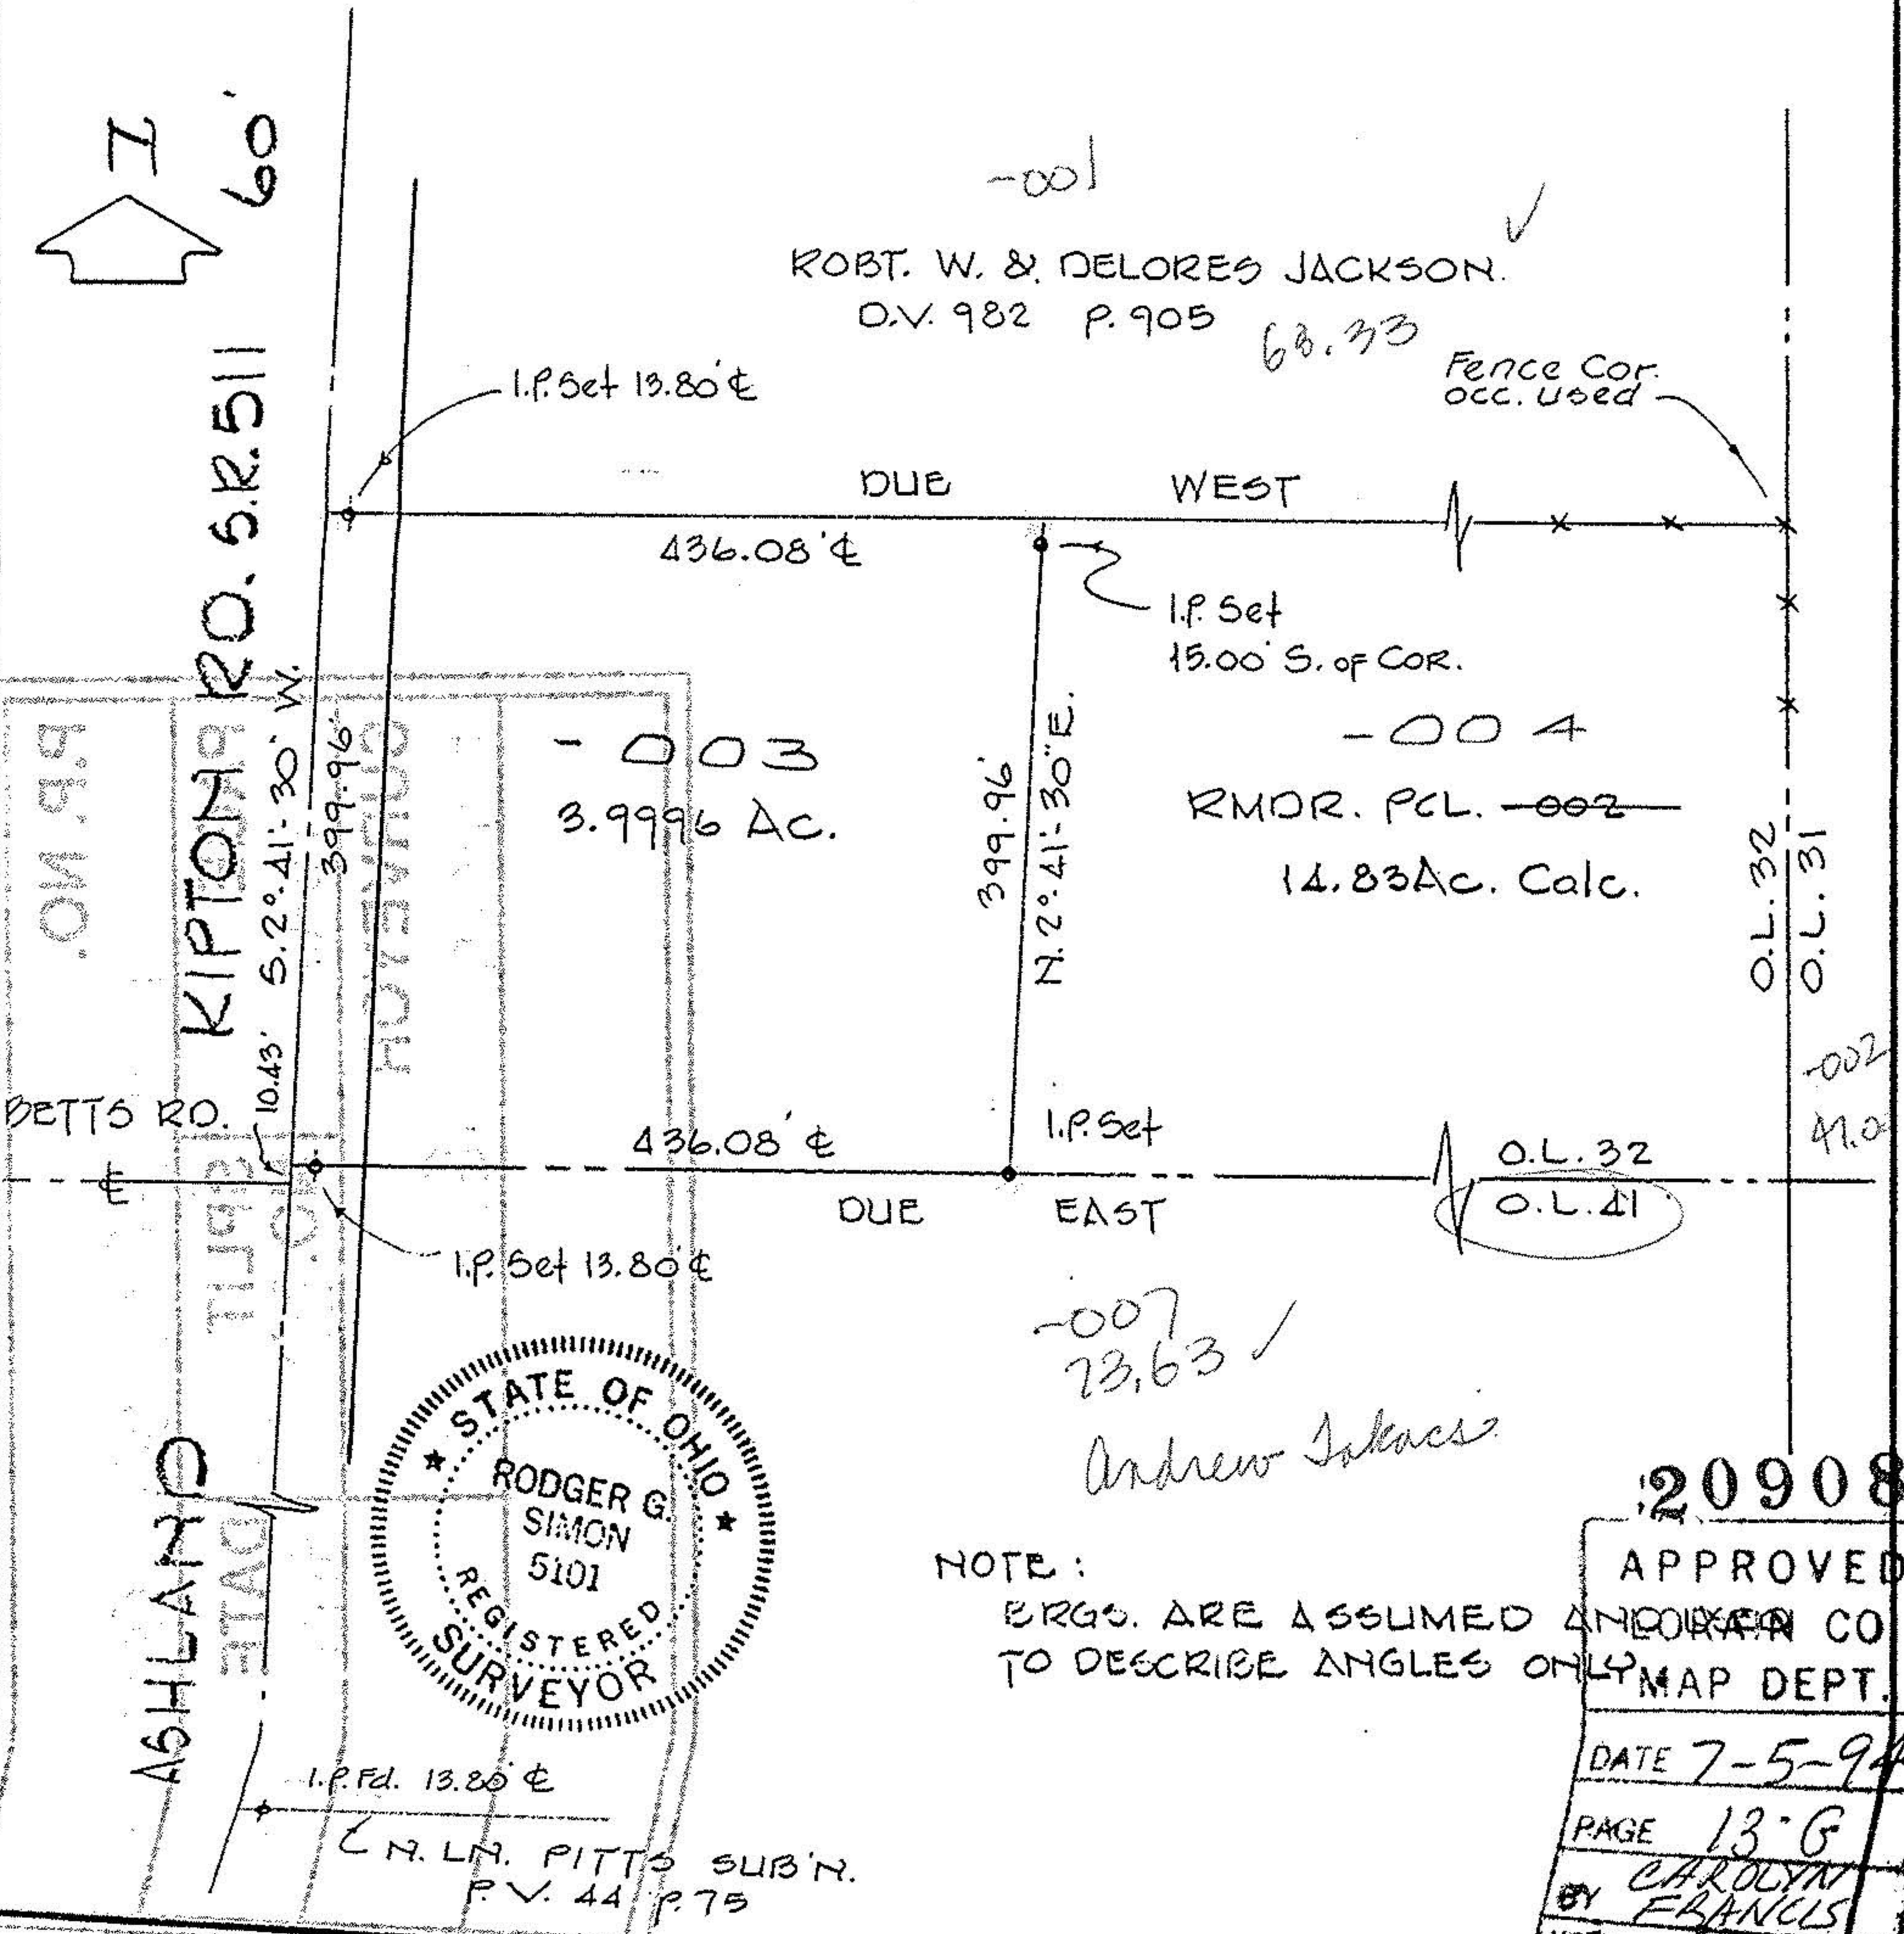

NOTE:

BERGS. ARE ASSUMED AND/OR IN CO TO DESCRIBE ANGLES ONLY MAP DEPT.

20908

APPROVED
DATE 7-5-94
PAGE 13-G
BY CAROLYN FRANCES
VOIP # 20908