


Survey of a Parcel split
 Tract 9 Original Lot 34
 Camden Township
 Lorain County Ohio
 Scale 1"=100 Sept 29, 1993

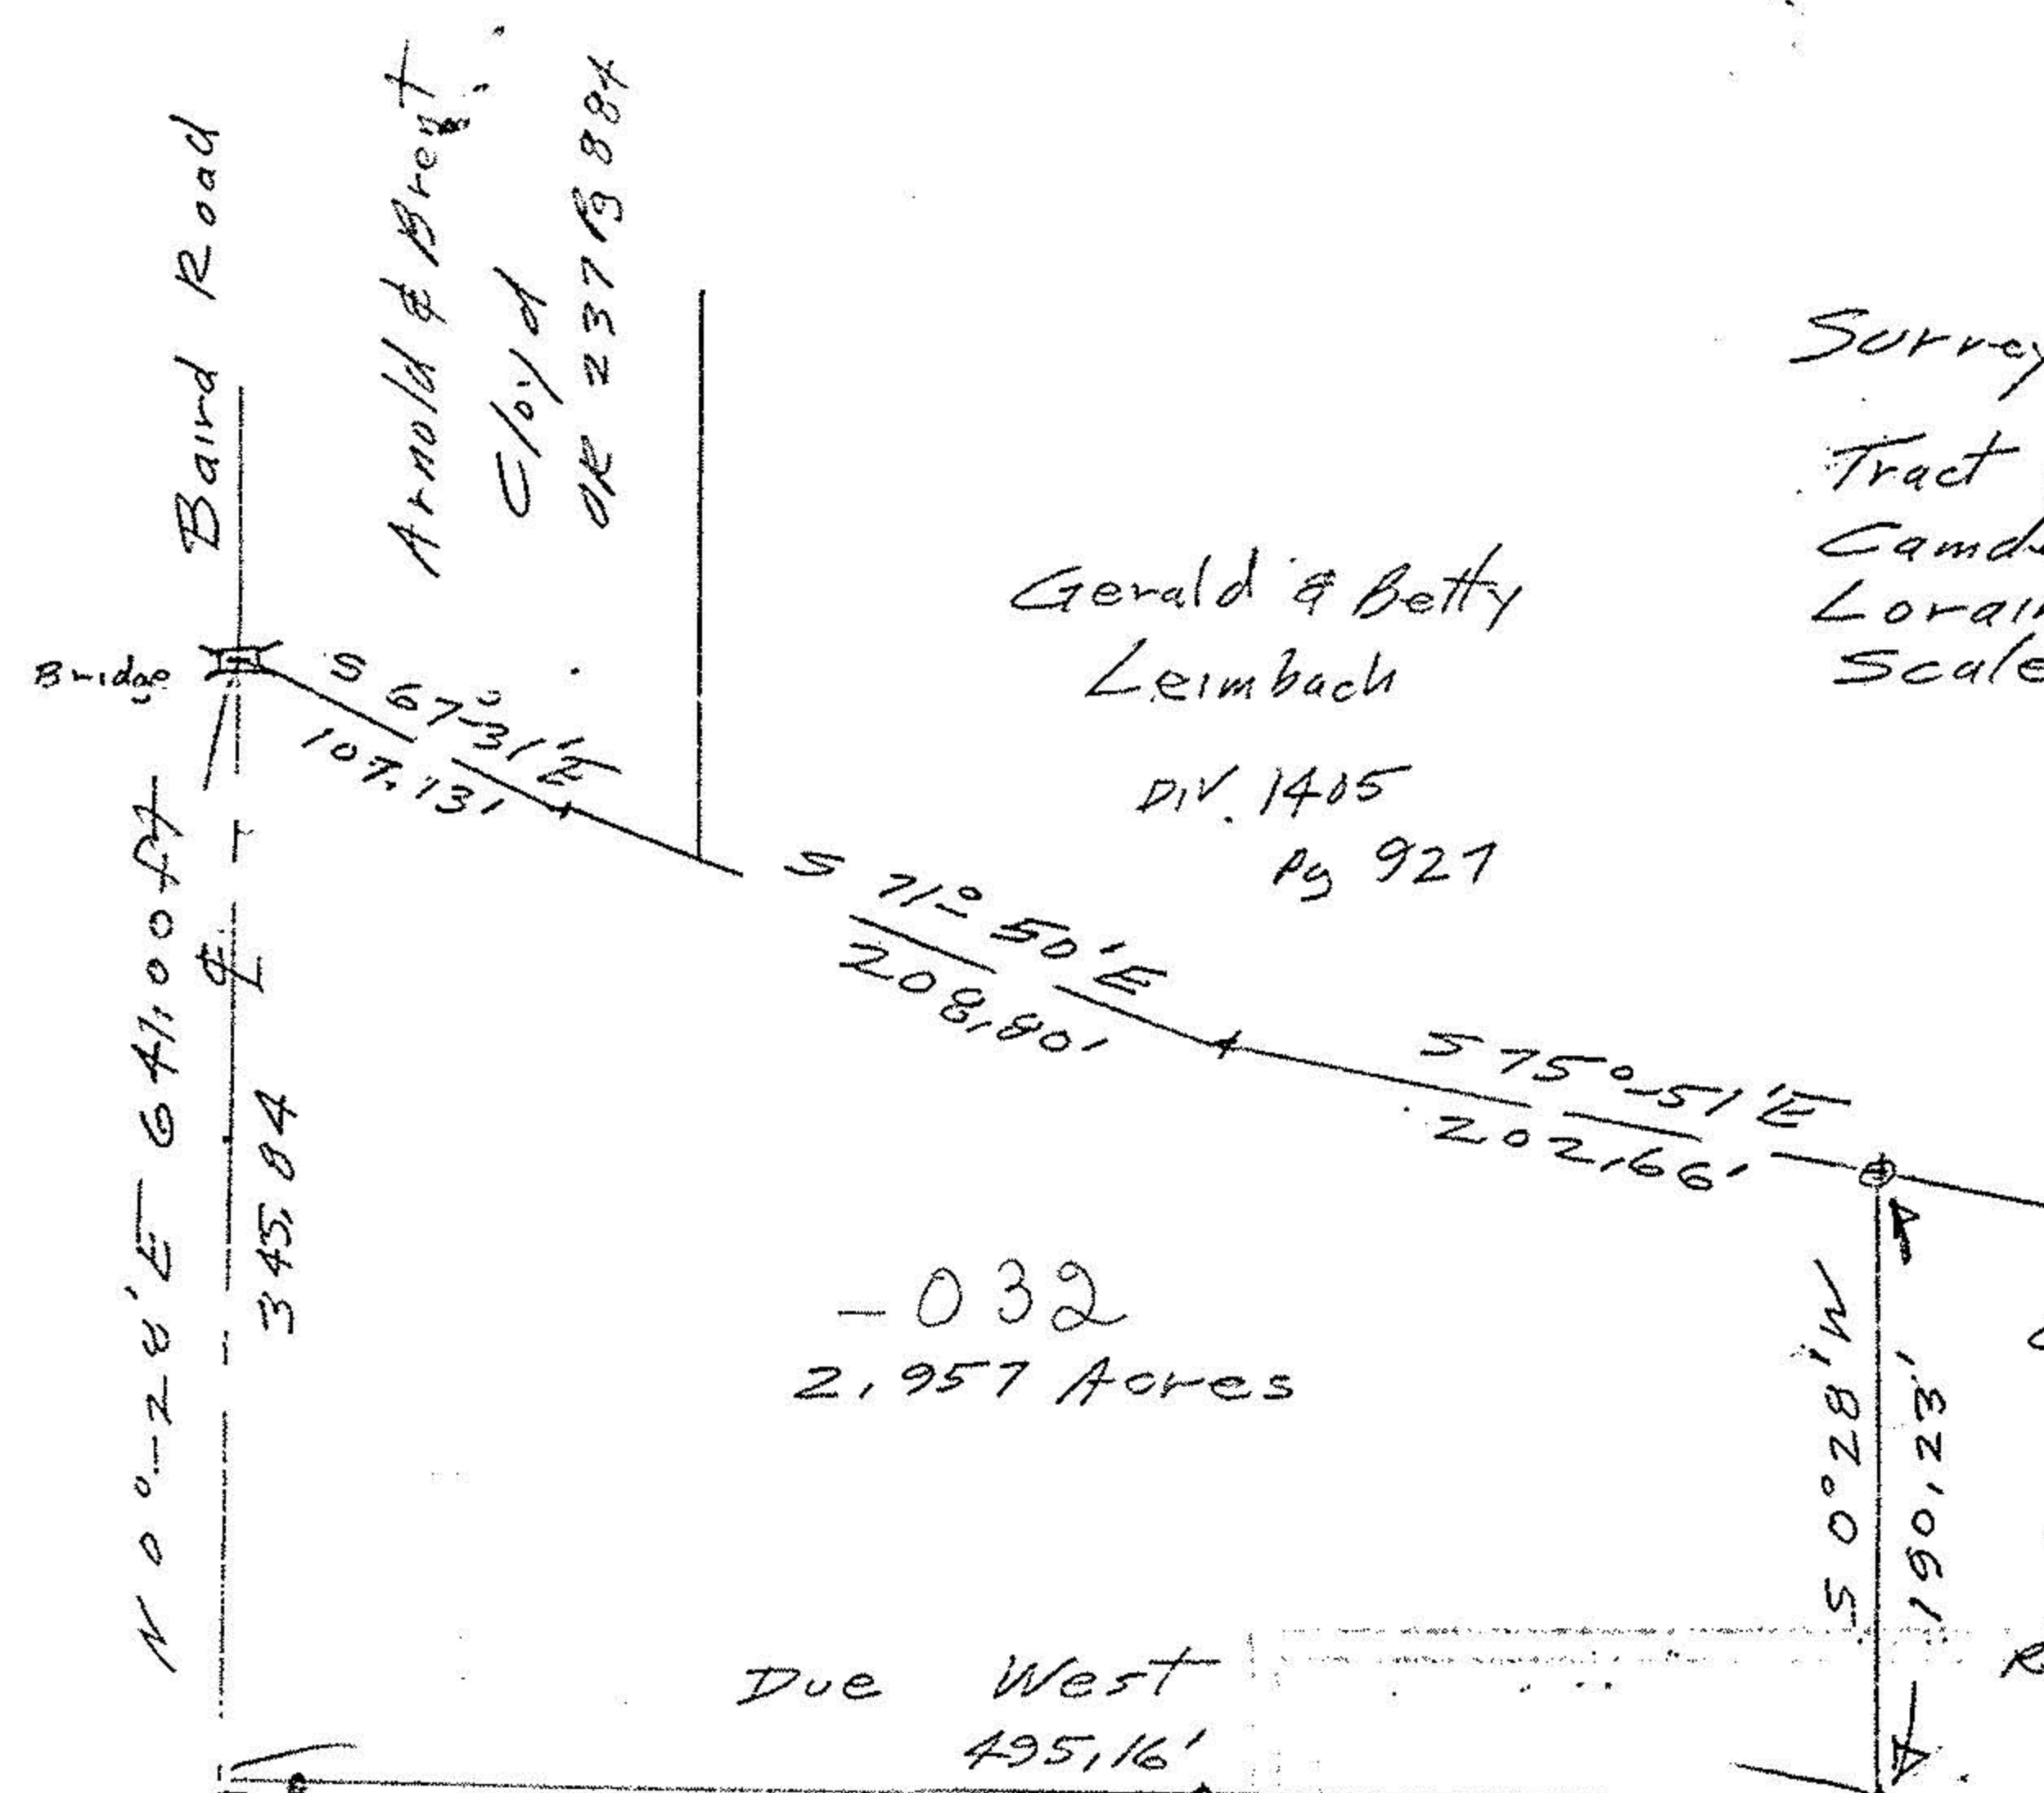

Gerald & Betty
 Leimbach
 DIV. 1405
 Pg 927


-032
 2.957 Acres

Gerald & Betty
 Leimbach
 DIV 1405
 Pg 927
 Remainder by Auditor
 38.06 Acres

295.16'
 Geo W Denton
 DIV 1144 Pg 355

200.00
 Leonard & Patricia
 Flood

Lawrence &
 Nettie
 Beckett

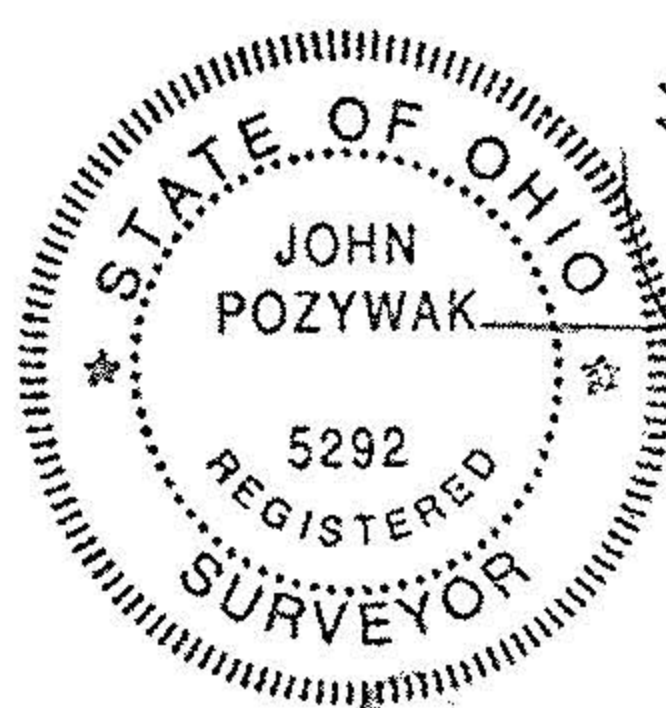

- iron pipes fd
- iron pipes set

John Pozywak
 Reg Surveyor
 5292

