



13-6 #16884 13-09-023-000

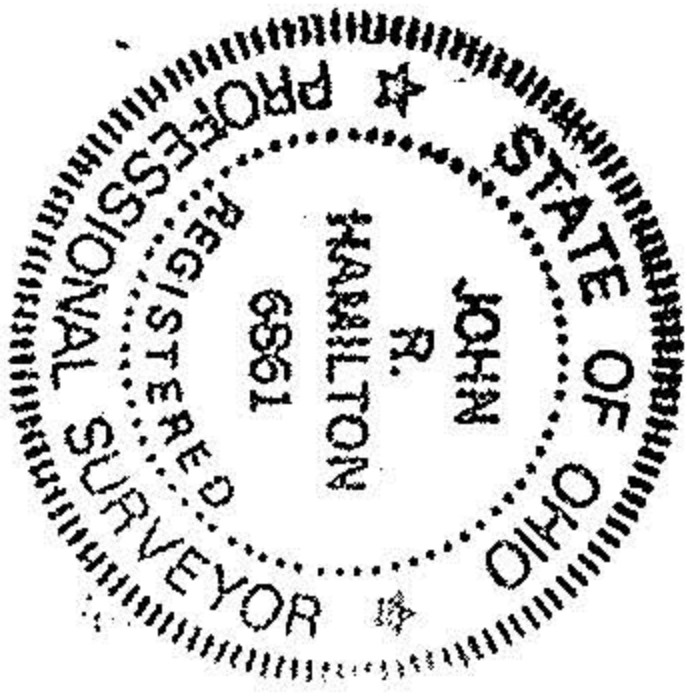

NORTH
SCALE 1"=100'

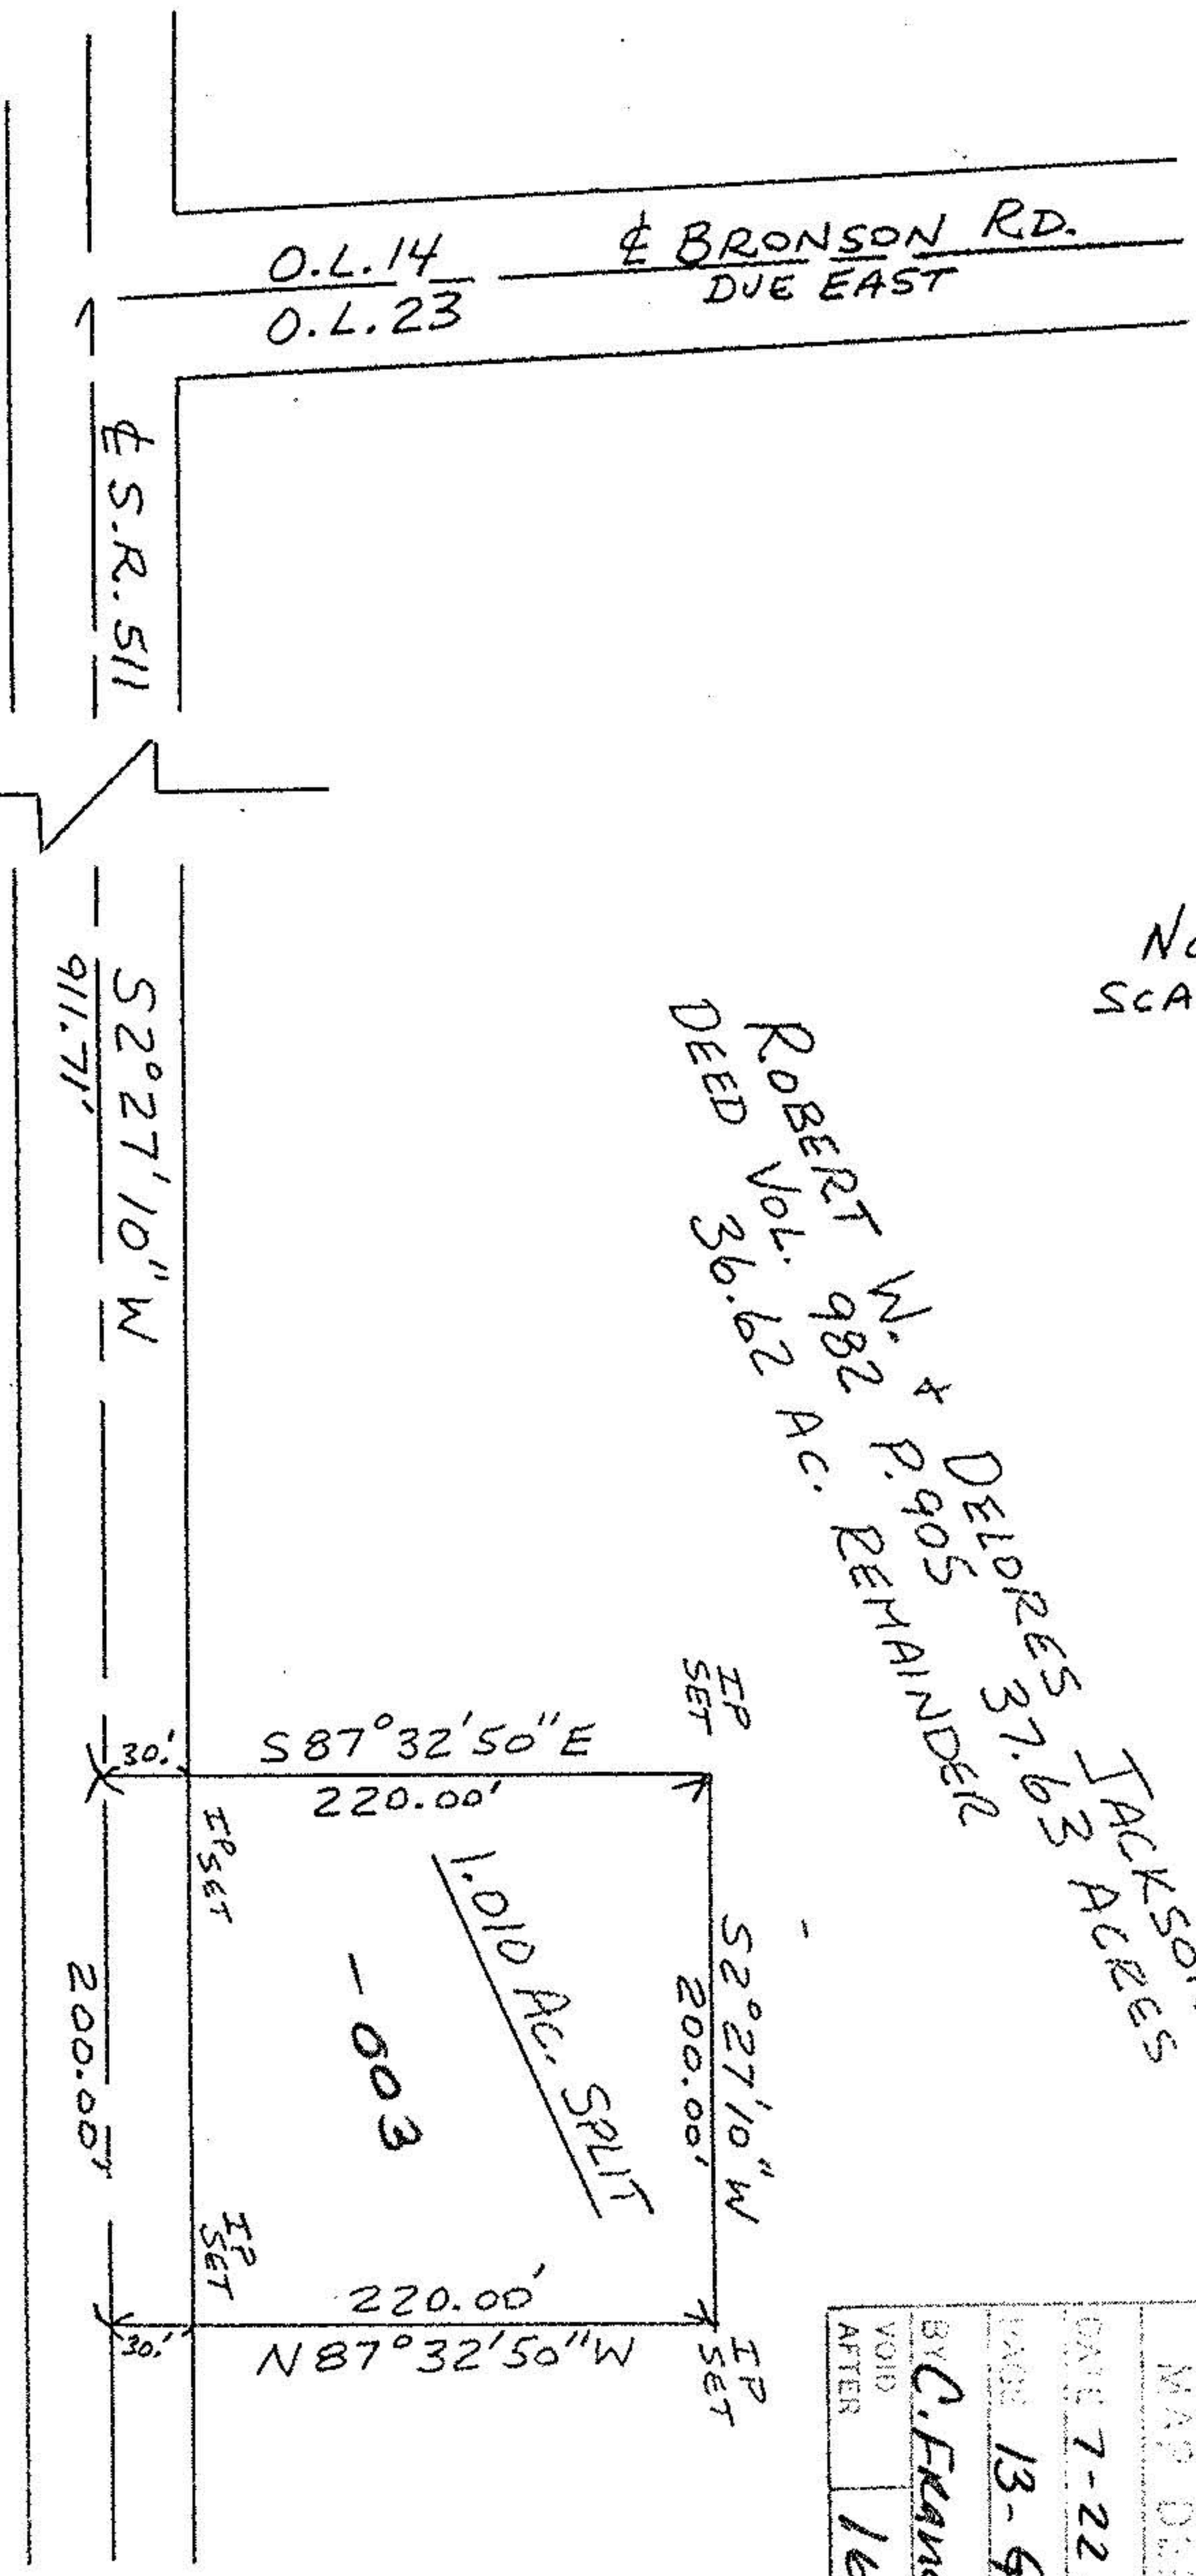

ROBERT W. & P. 905
DEED VOL. 982 AC. REMAINDER
DEED 36.62 AC. REMAINDER
JACKSON
37.63 ACRES

APPROVED	#16884
LORAIN CO.	
MAP DEPT.	
DATE 7-22-86	
PAGE 13-6	
BY C. FRANCIS	
VOID AFTER 16884	

SURVEY OF 1.010 AC. SPLIT FOR BOB JACKSON	
D.L. 23-TRACT #9-CAMDEN TWP.-LORAIN CO.	
SCALE 1"=100'	APPROVED BY:
DATE: 6/23/86	
JOHN R. HAMILTON	
REG. SURV. #6861	
DRAWN BY JRH	
REVISED	
DRAWING NUMBER	