


5R 511
Kipton Rd
Ashland-Kipton Rd



Robert & Delores
Jackson
Div 982 Pg 905
Remainder by Auditor 35.15 Acres

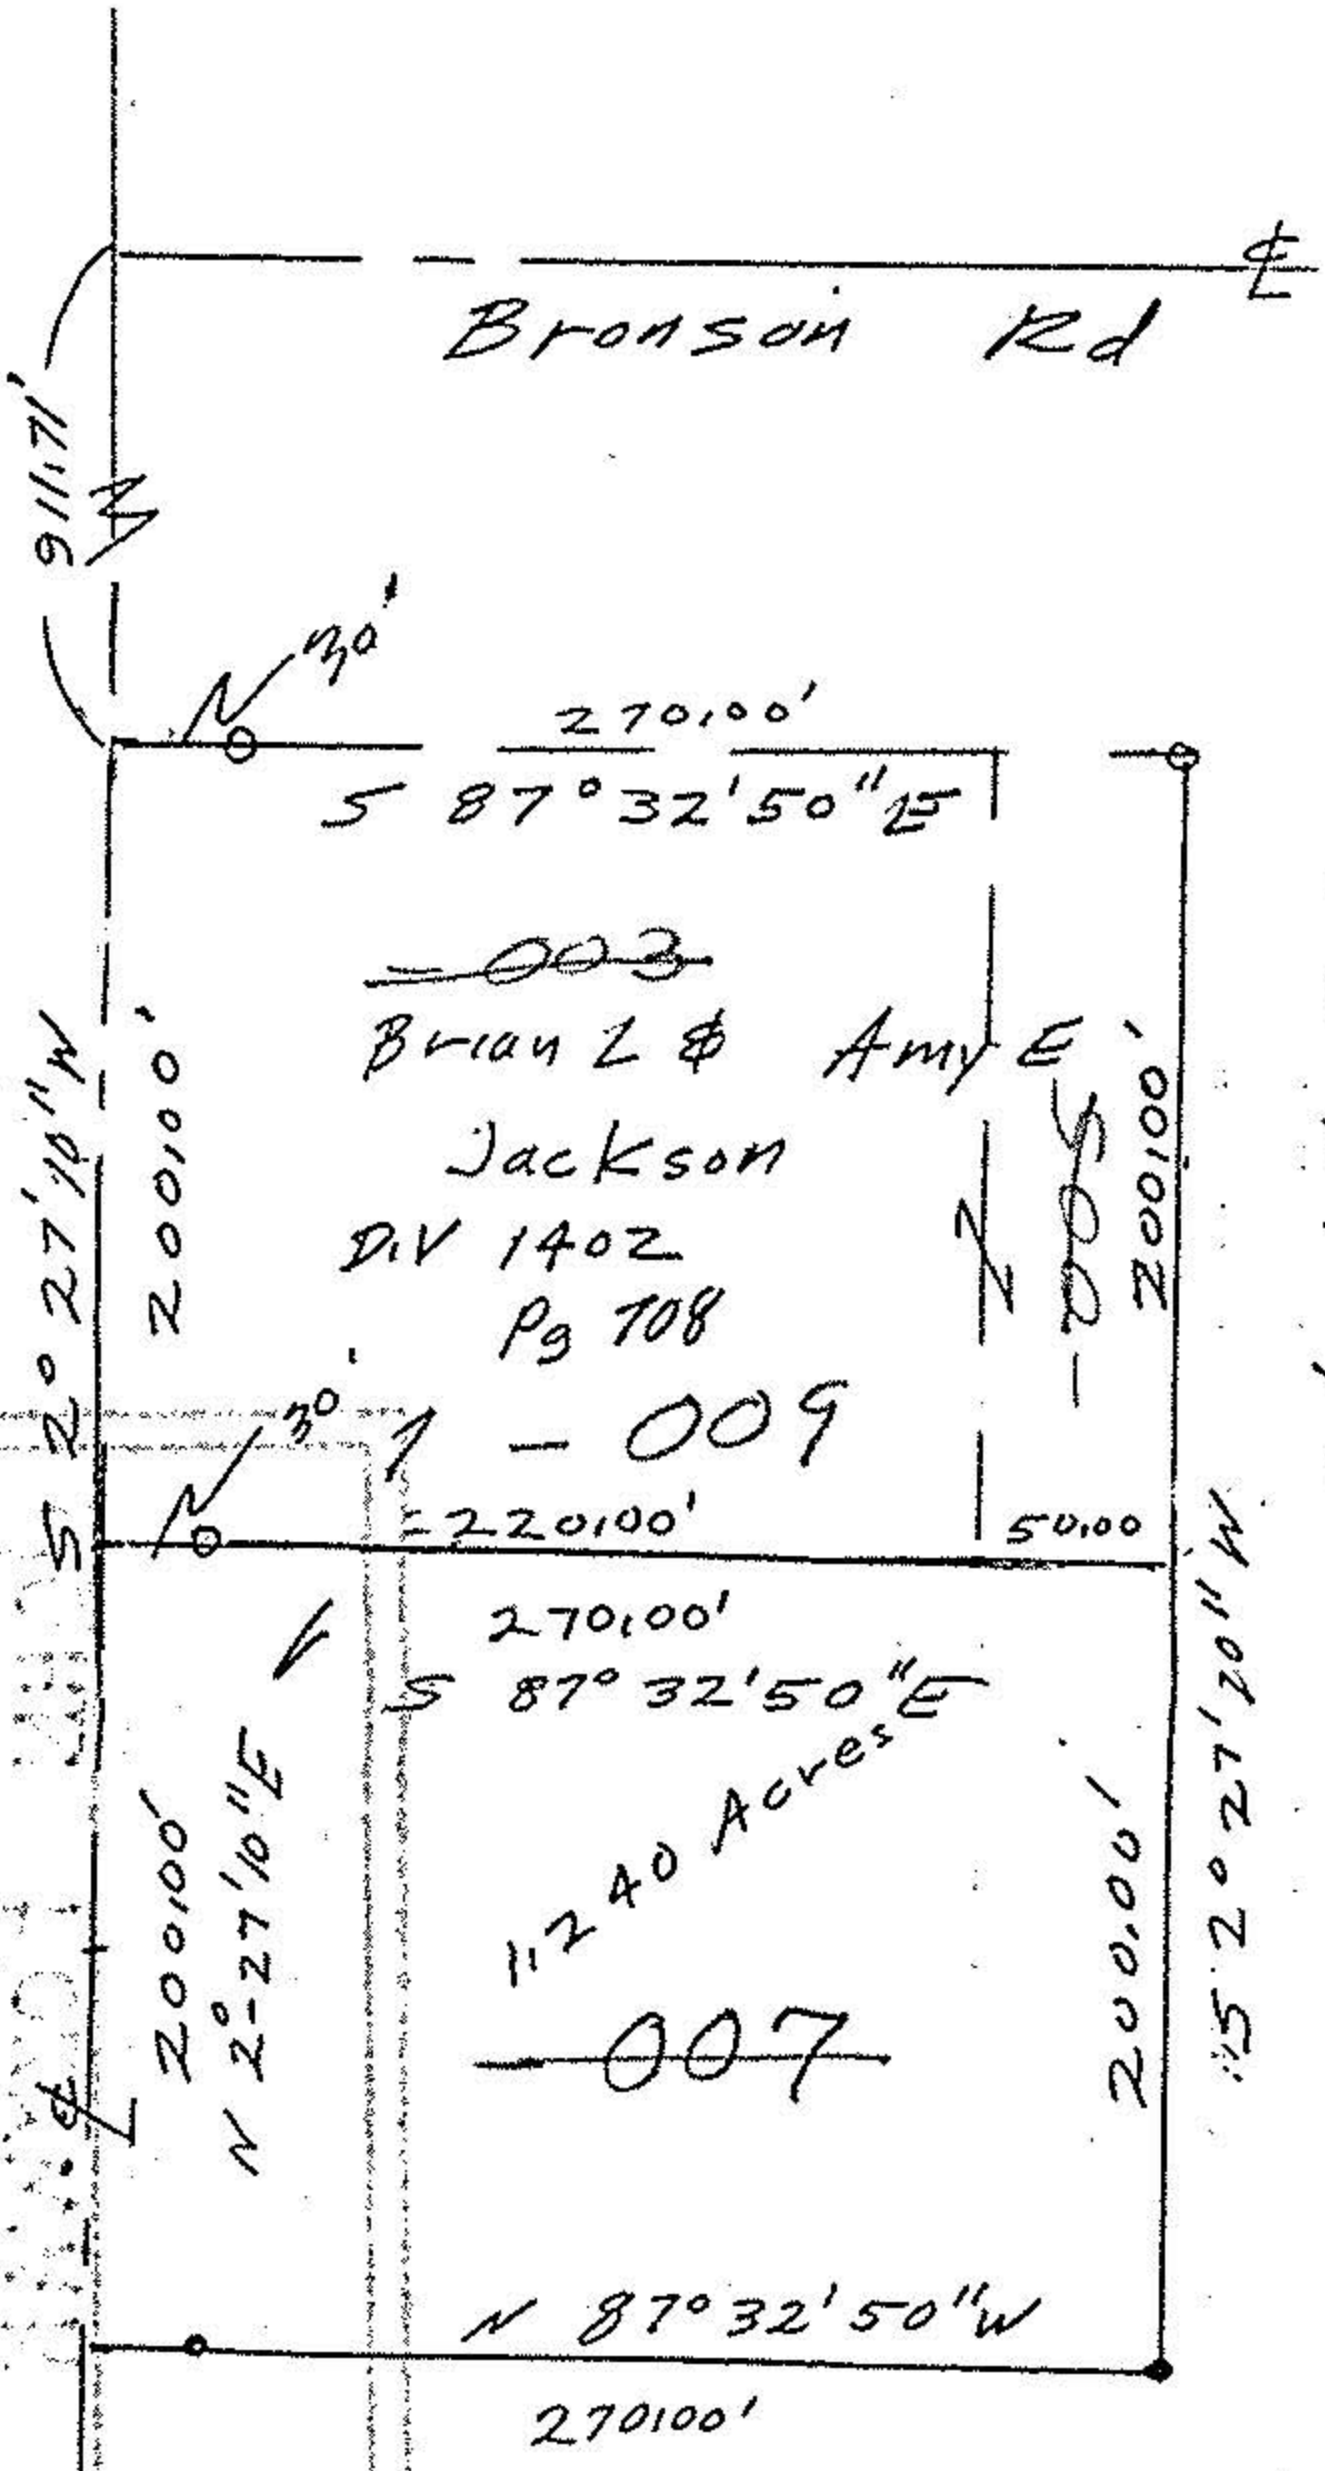


21576

APPROVED LORAIN CO. MAP DEPT
DATE 11-30-95
PAGE 13-G
Parcel split for BRIAN JACKSON FRANCIS
21576

Parcel split for
BRIAN JACKSON
FRANCIS
21576
Tract 9 original Lot 23
Cumden Township
Lorain County Ohio
Scale 1" = 100' Oct 1995

0 iron pipes fd
0 iron pins set

John Pozywak
Reg

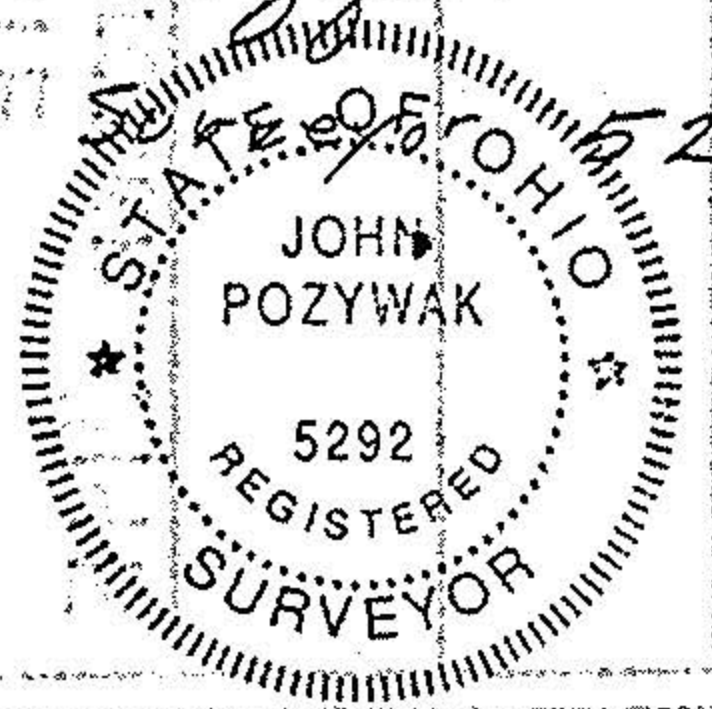

13-0-05
PAGE 13-G
13-G