

George Elliott St  
 D.Vol 1298 Pg 639  
 S 89° 30' E  
 792.08'


4.241 Acres

Dennis Younglass  
 4.146 acres Remainder

Paul W & Shirley  
 Pendleton  
 D.Vol 1071 Pg 98

Whitney Rd 600.00'  
 N 89° 09' W

Ebosk MB w/IP

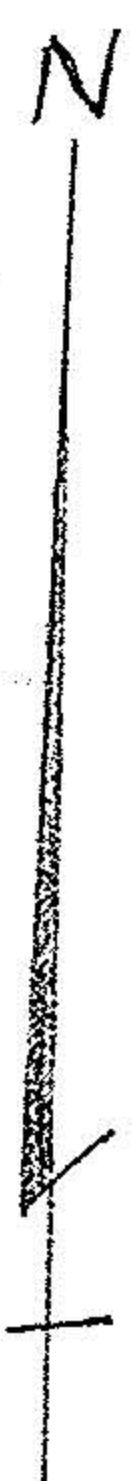

Survey  
 Parcel Split  
 Part of Original Lot 68  
 La Grange Township  
 Lorain County, Ohio  
 Scale 1" = 100' Aug 17, 1987  
 #17854 A  
 15-00-068-000

John Poryzwal  
 Reg Surveyor  
 5292

APPROVED
DRAIN CO.
MAP DEPT.
DATE 2-25-88
PAGE 15-H
BY Carol Francis
VOID