




PLAT OF A SURVEY FOR:  
RUDOLPH AND IRIS POGACSNIK

OF

POGACSNIK ESTATES AS RECORDED  
IN LORAIN COUNTY PLAT RECORDS  
VOLUME 33 AT PAGE 56 & 57  
AND PART OF ORIGINAL  
LAGRANGE TOWNSHIP LOT NO. 65,  
LAGRANGE TOWNSHIP,  
LORAIN COUNTY, OHIO  
1993

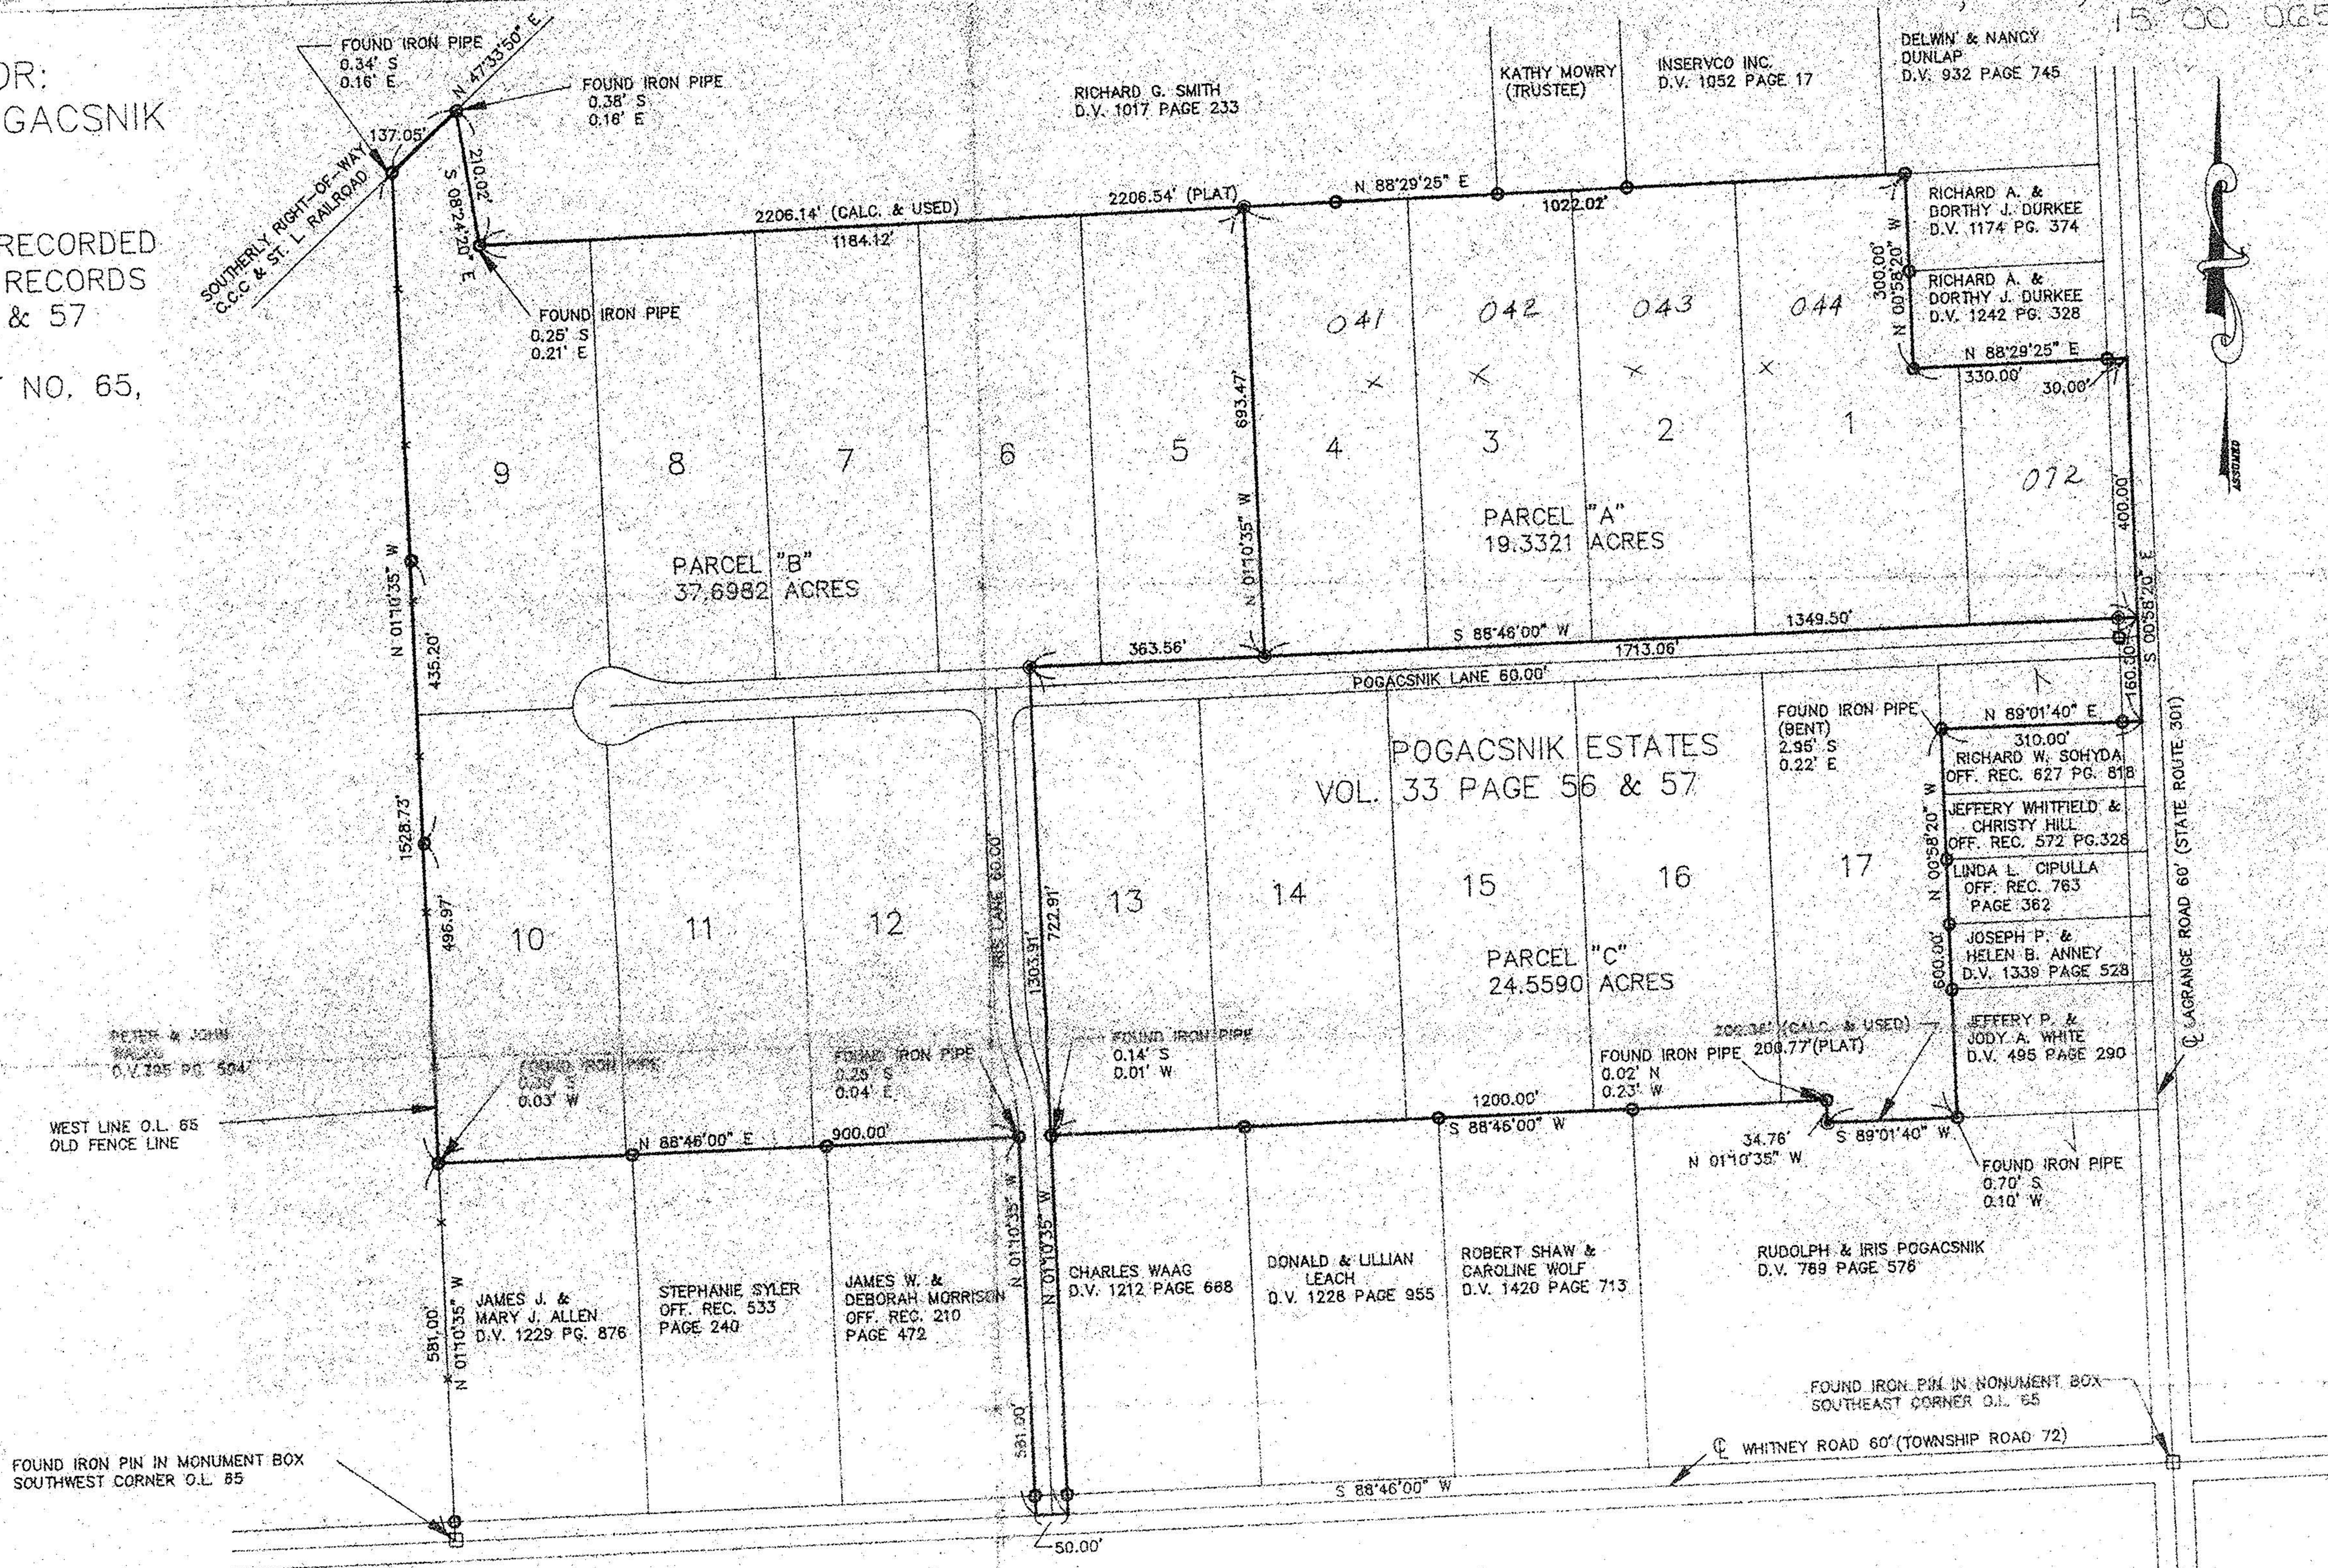

- LEGEND
- FOUND IRON PIN IN MONUMENT BOX
  - FOUND IRON PIPE
  - ⊙ SET IRON PIN (5/8" DIA. x 30" LONG REINFORCING ROD)

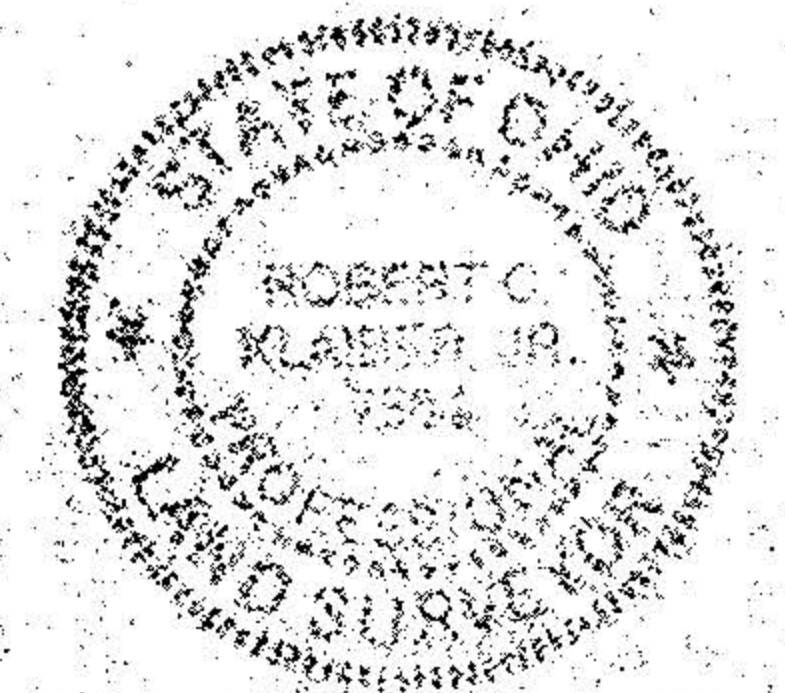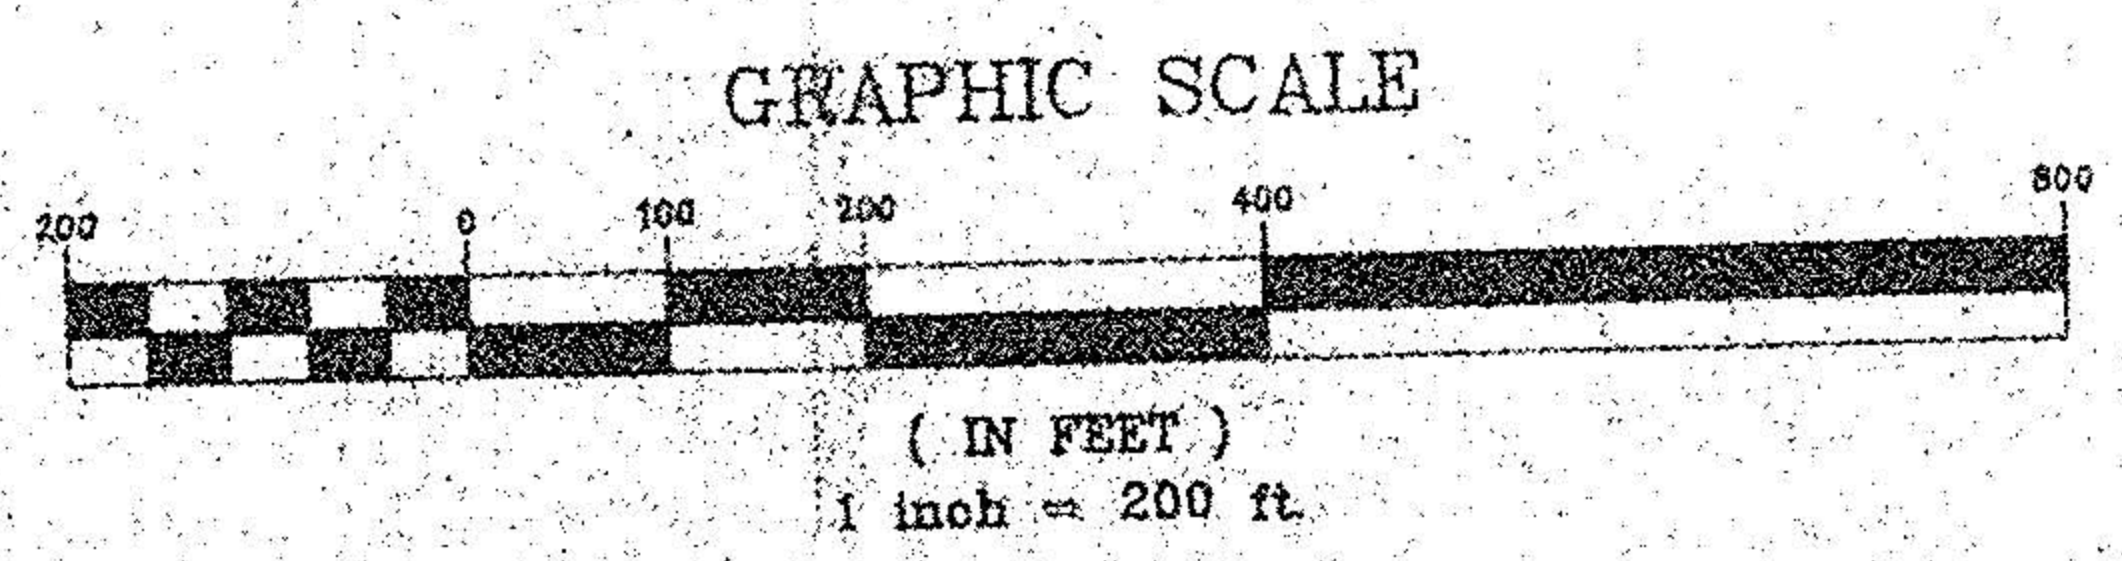

I HEREBY CERTIFY THAT THE ABOVE PLAT IS TRUE AND CORRECT REPRESENTATION OF A SURVEY MADE BY ME FOR AND AT THE INSTANCE OF RUDOLPH & IRIS POGACSNIK

SCALE : 1" = 200.00'  
DATE : 10-25-93

ROBERT C. KLAIBER JR.  
REG. SURVEYOR NO. 7504  
ERIE SHORES SURVEYING & ENGINEERING CO.  
1803 SAWMILL PARKWAY  
HURON, OHIO 44839 (216)-984-3022

DRAWN BY:  
J. ALLEN