
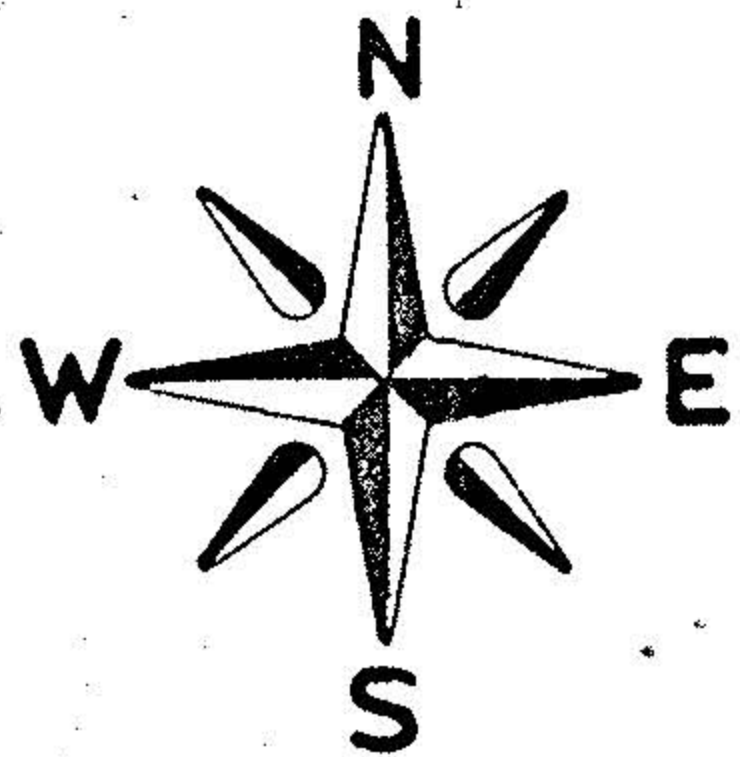


999  
150

15 26.6

# PARSONS ROAD 60'

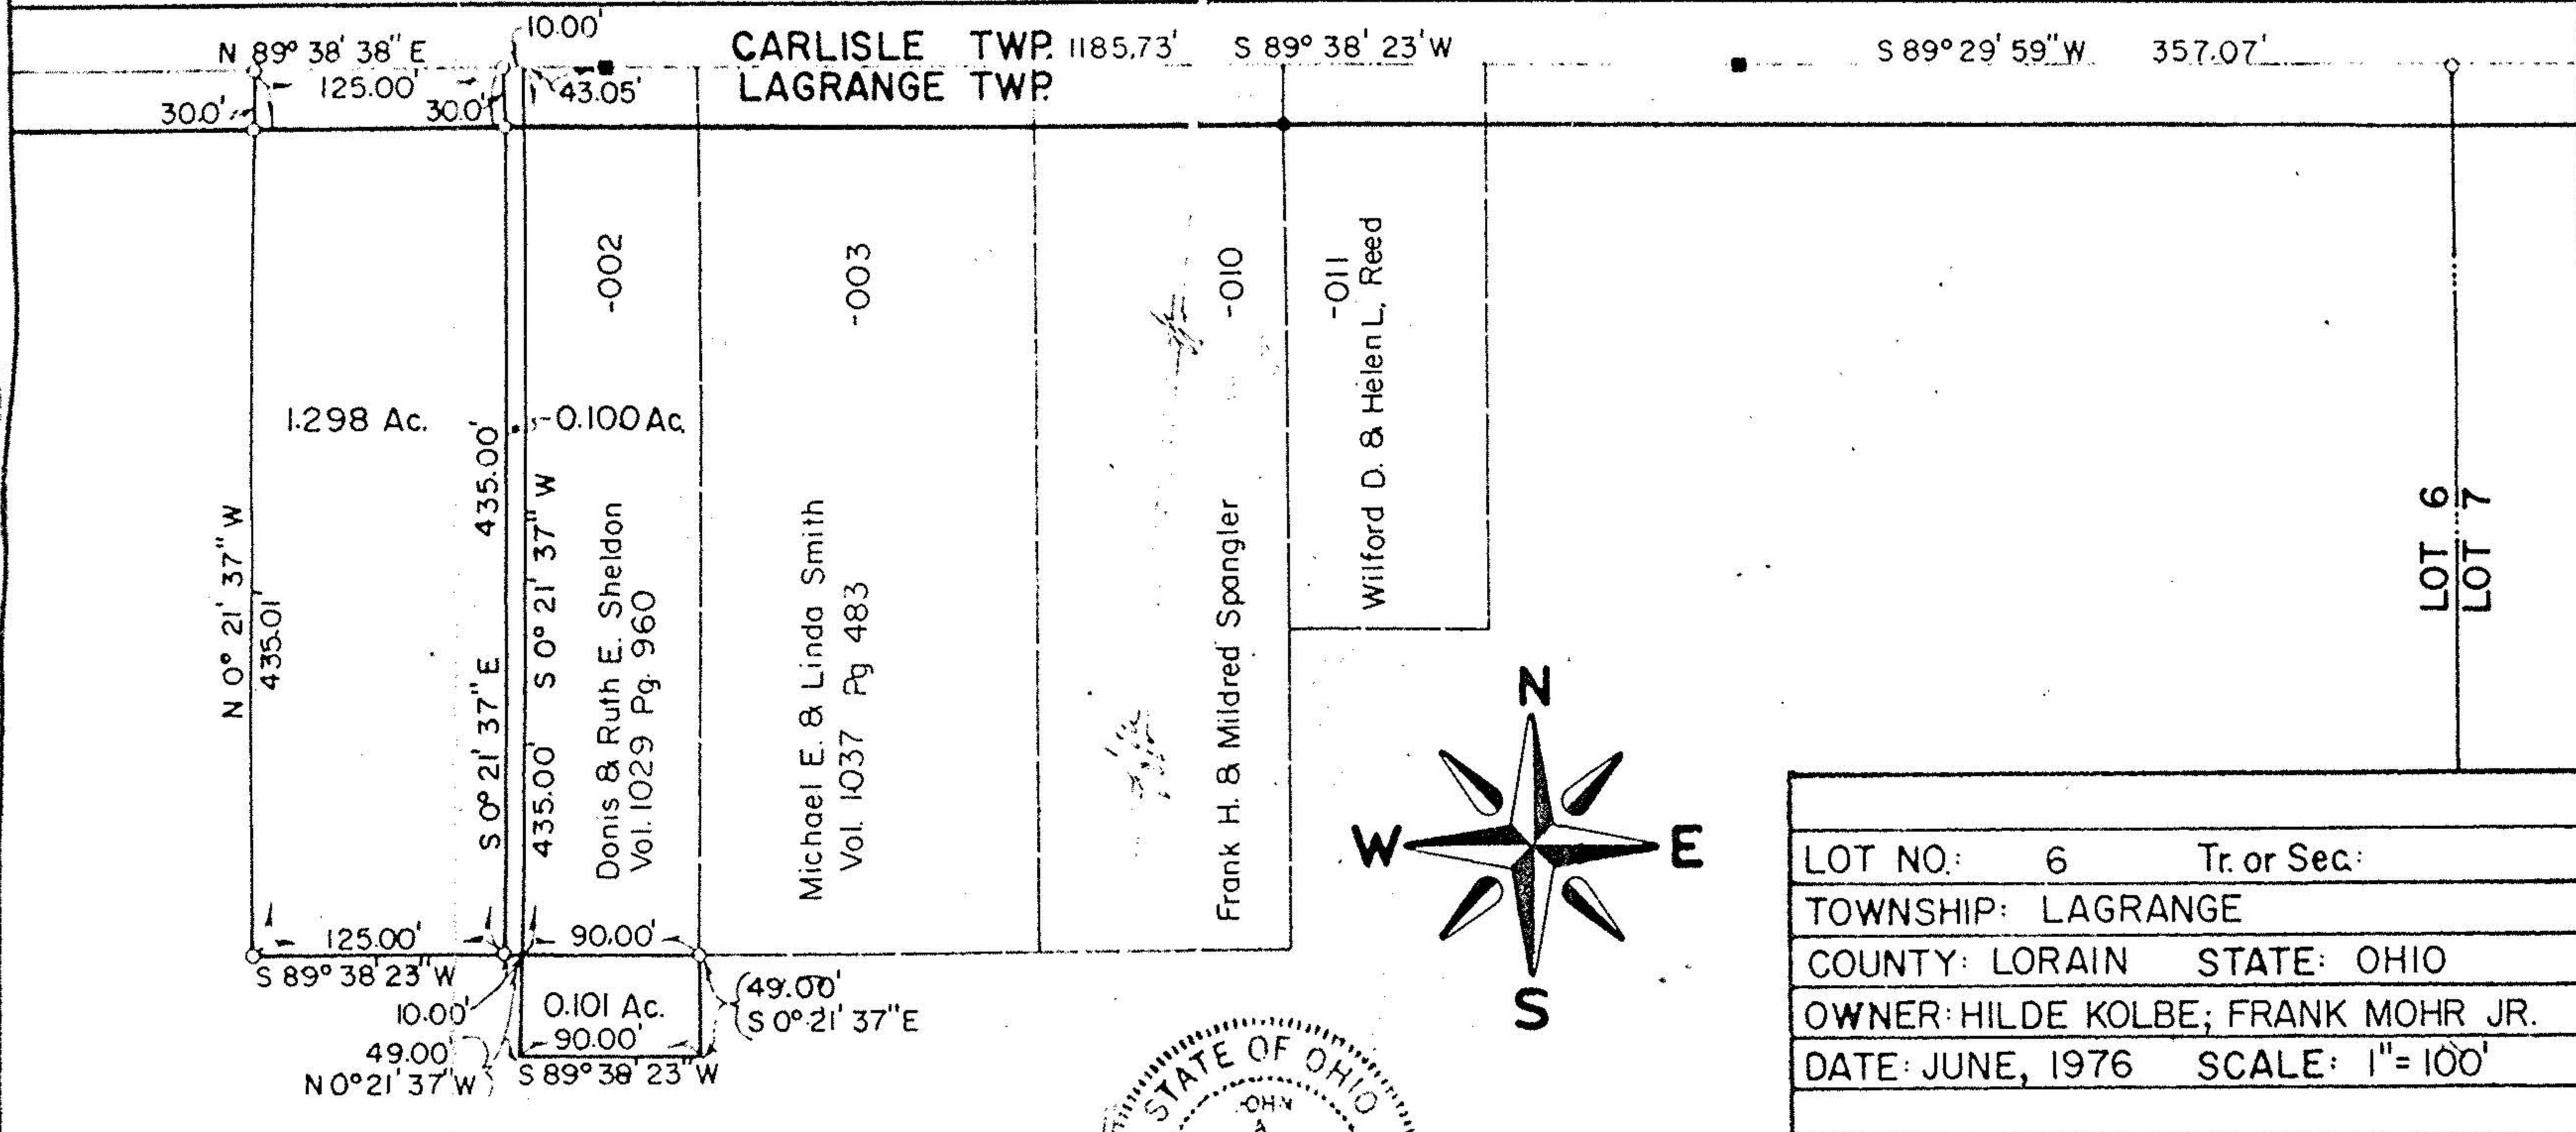

- LEGEND
- I.P. Set
  - I.P. Found
  - Monument Box

Frank Mohr Jr.  
Hilde Kolbe  
Vol. 1128, Pg 154

LOT NO:	6	Tr. or Sec:
TOWNSHIP:	LAGRANGE	
COUNTY:	LORAIN	STATE: OHIO
OWNER:	HILDE KOLBE; FRANK MOHR JR.	
DATE:	JUNE, 1976	SCALE: 1"=100'

JOHN A. BAMBECK & ASSOCIATES, INC.  
991 MEDINA ROAD, MEDINA, OHIO, 44256  
Telephone: 216-239-1001

PROJECT NO. 76-269

