



KLEINOEDER-SCHMIDT and ASSOCIATES

ENGINEERS — SURVEYORS — CONSULTANTS IN LAND PLANNING

ELYRIA · NORWALK · MEDINA

OHIO

SURVEY

9685
15B

Sublot(s) _____

Subd'n _____

Township LAGRANGE

Tract _____


Orig. Lot(s) 37

Sec. _____

County of LORAIN


State of Ohio

Corporation _____

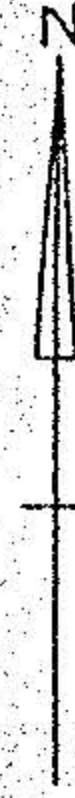


BIGGS RD. 60'

DUE WEST

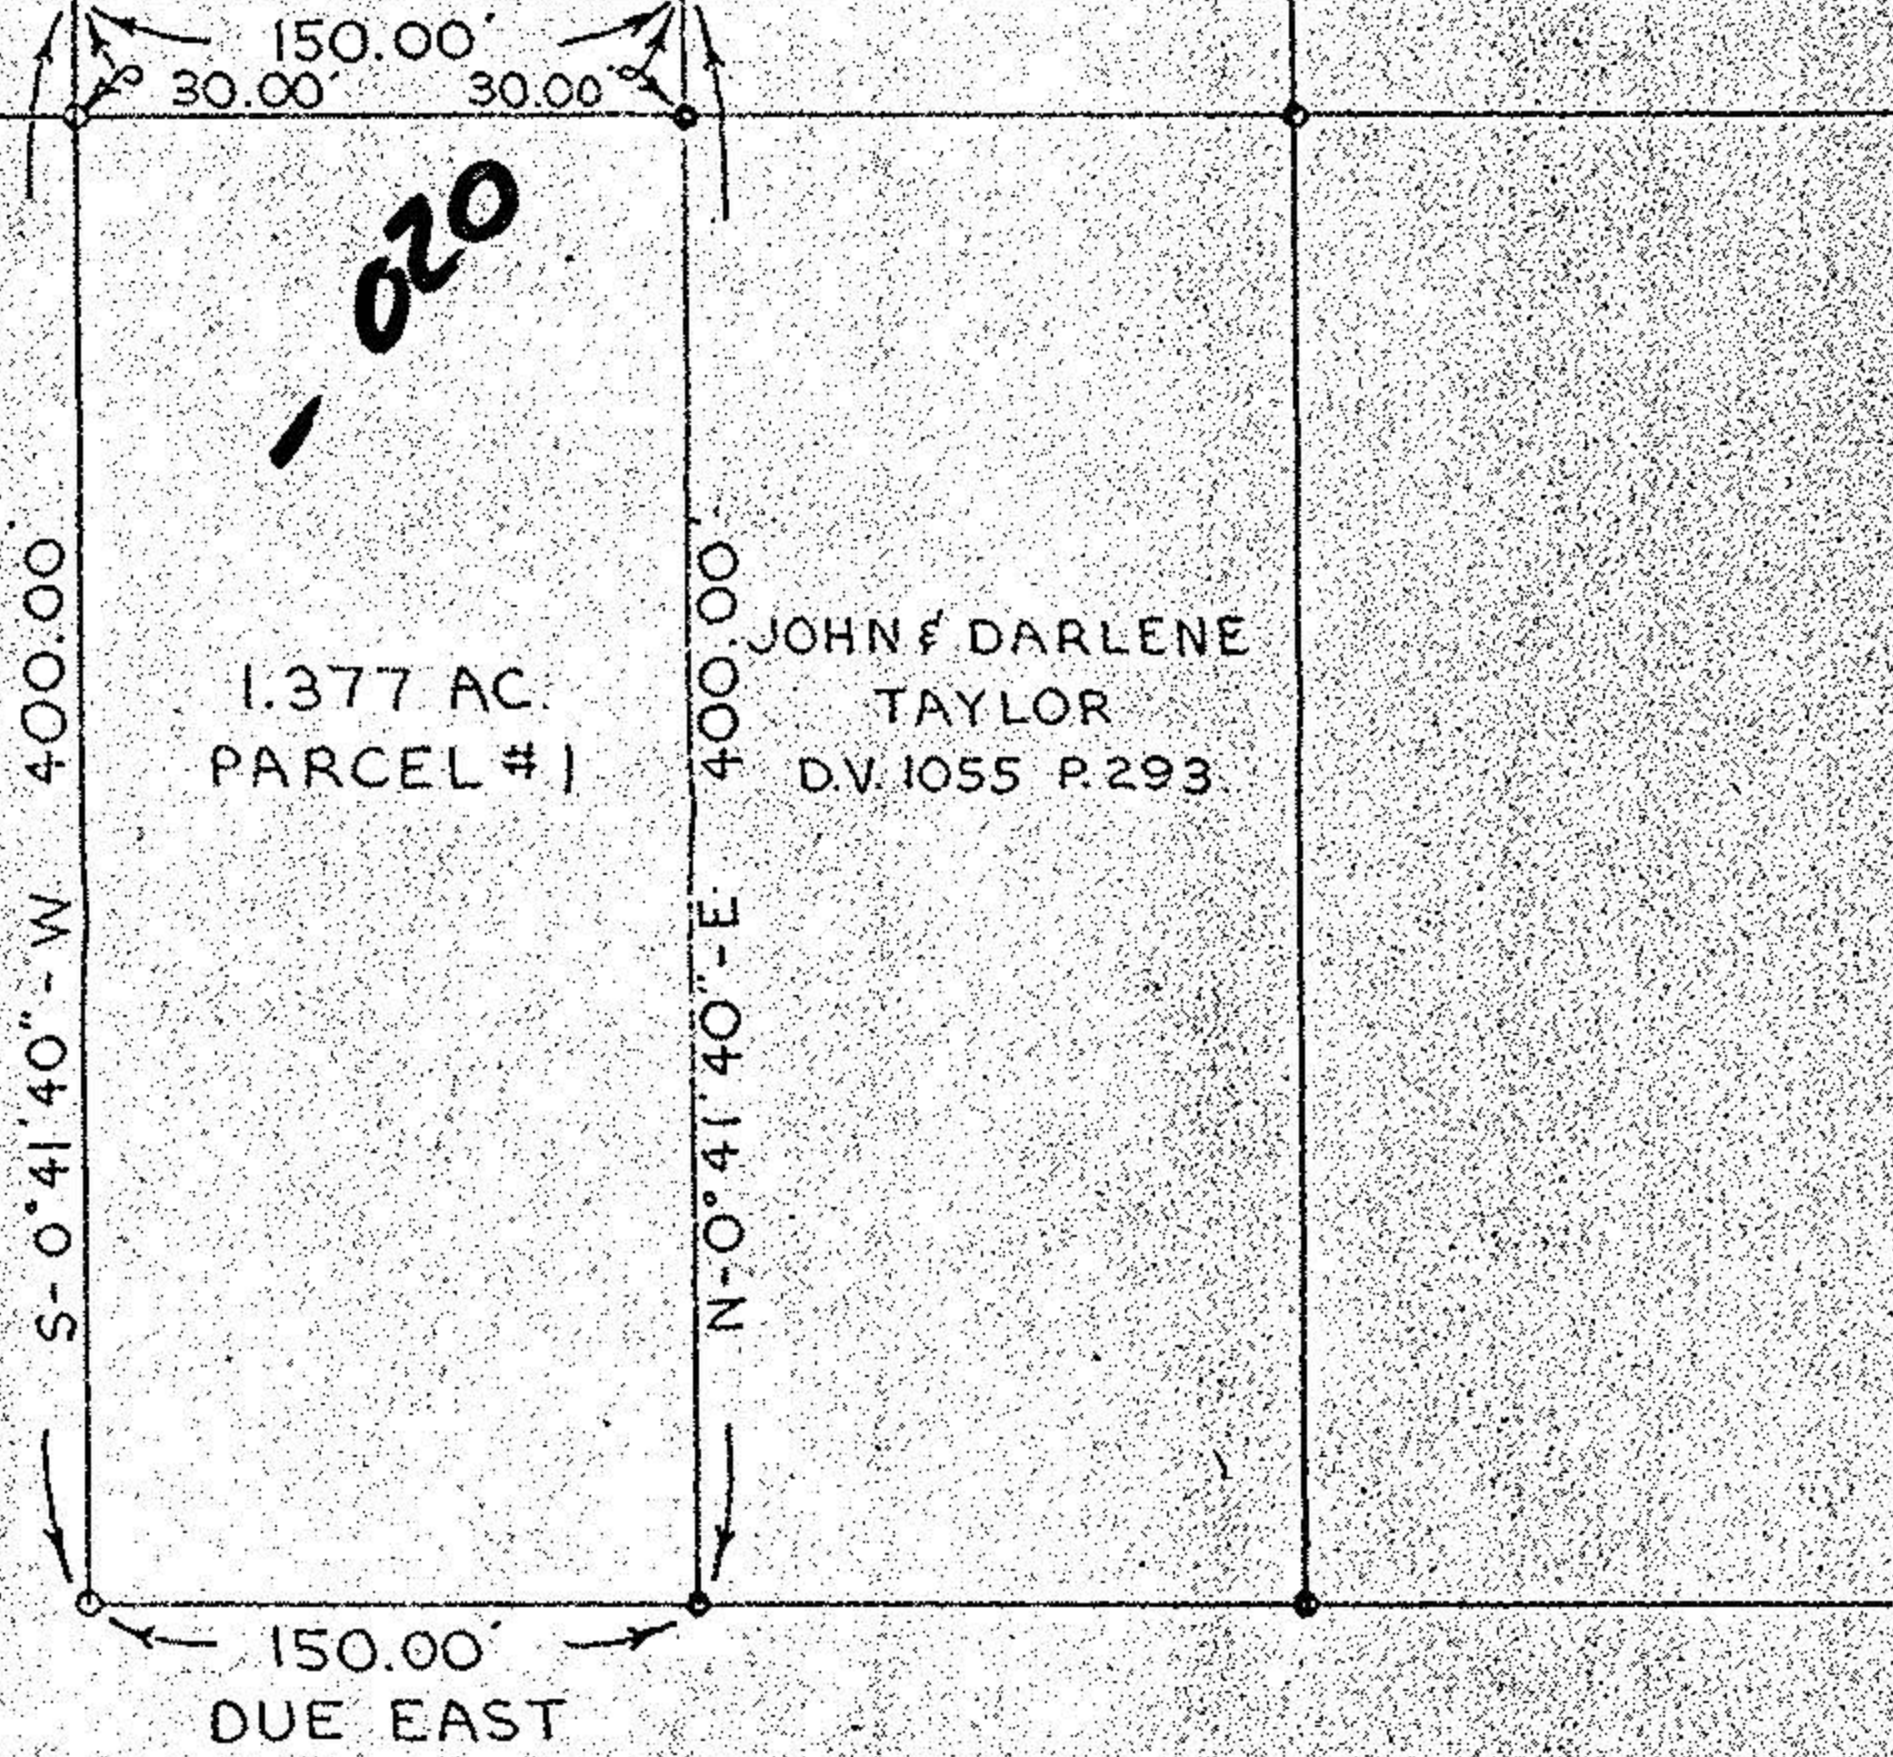

CARL L. YOUNGLAS
D.V. 922 P. 477

NOTE

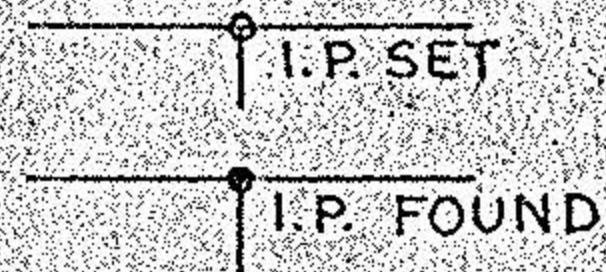

Prepared for: MIDLAND TITLE SEC. INC.
MR. HAROLD H. BIRD

Scale: 1" = 100'

Date: 5-2-76

Dr. by: DLH

Job No. 73-116

15-9
15-00-037-008