



SURVEY  
 OF PART OF  
 LAGRANCE TWP. LOT NO 40  
 TWP. OF LAGRANCE COUNTY OF LORAIN  
 STATE OF OHIO

PREPARED FOR:  
 ESTABROOK ASSEMBLY SERVICES INC.  
 700 W BAGLEY RD.  
 P.O. BOX 804  
 BEREA, OHIO

PREPARED BY:  
 HAPONEK & ASSOC INC.  
 SURVEYORS  
 N RIDGEVILLE, OHIO

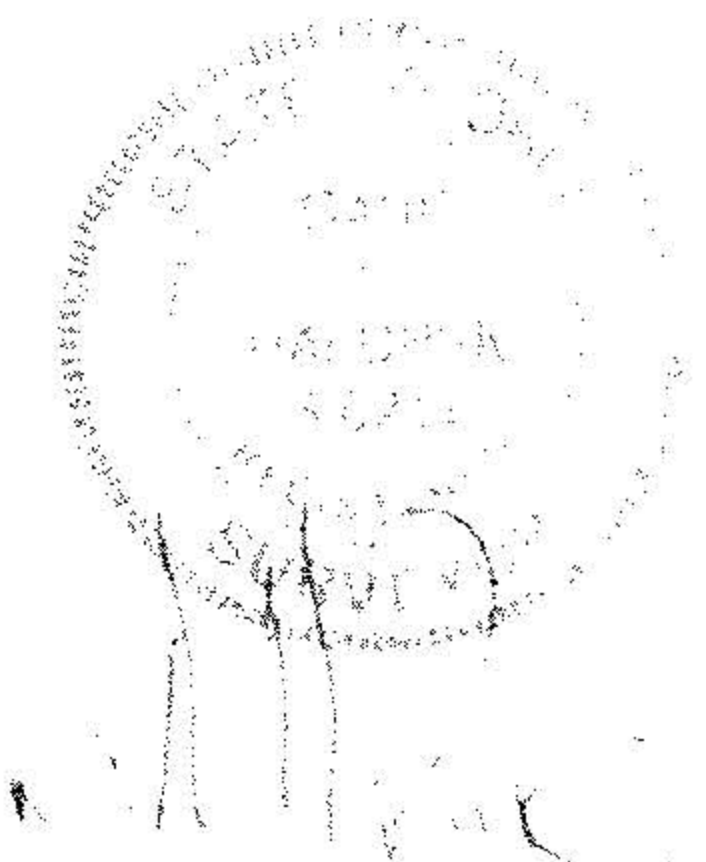

#22438  
 APPROVED  
 LORAIN CO.  
 MAP DEPT  
 DATE 2/24/98  
 PAGE 15-A  
 BY K. Lalbat

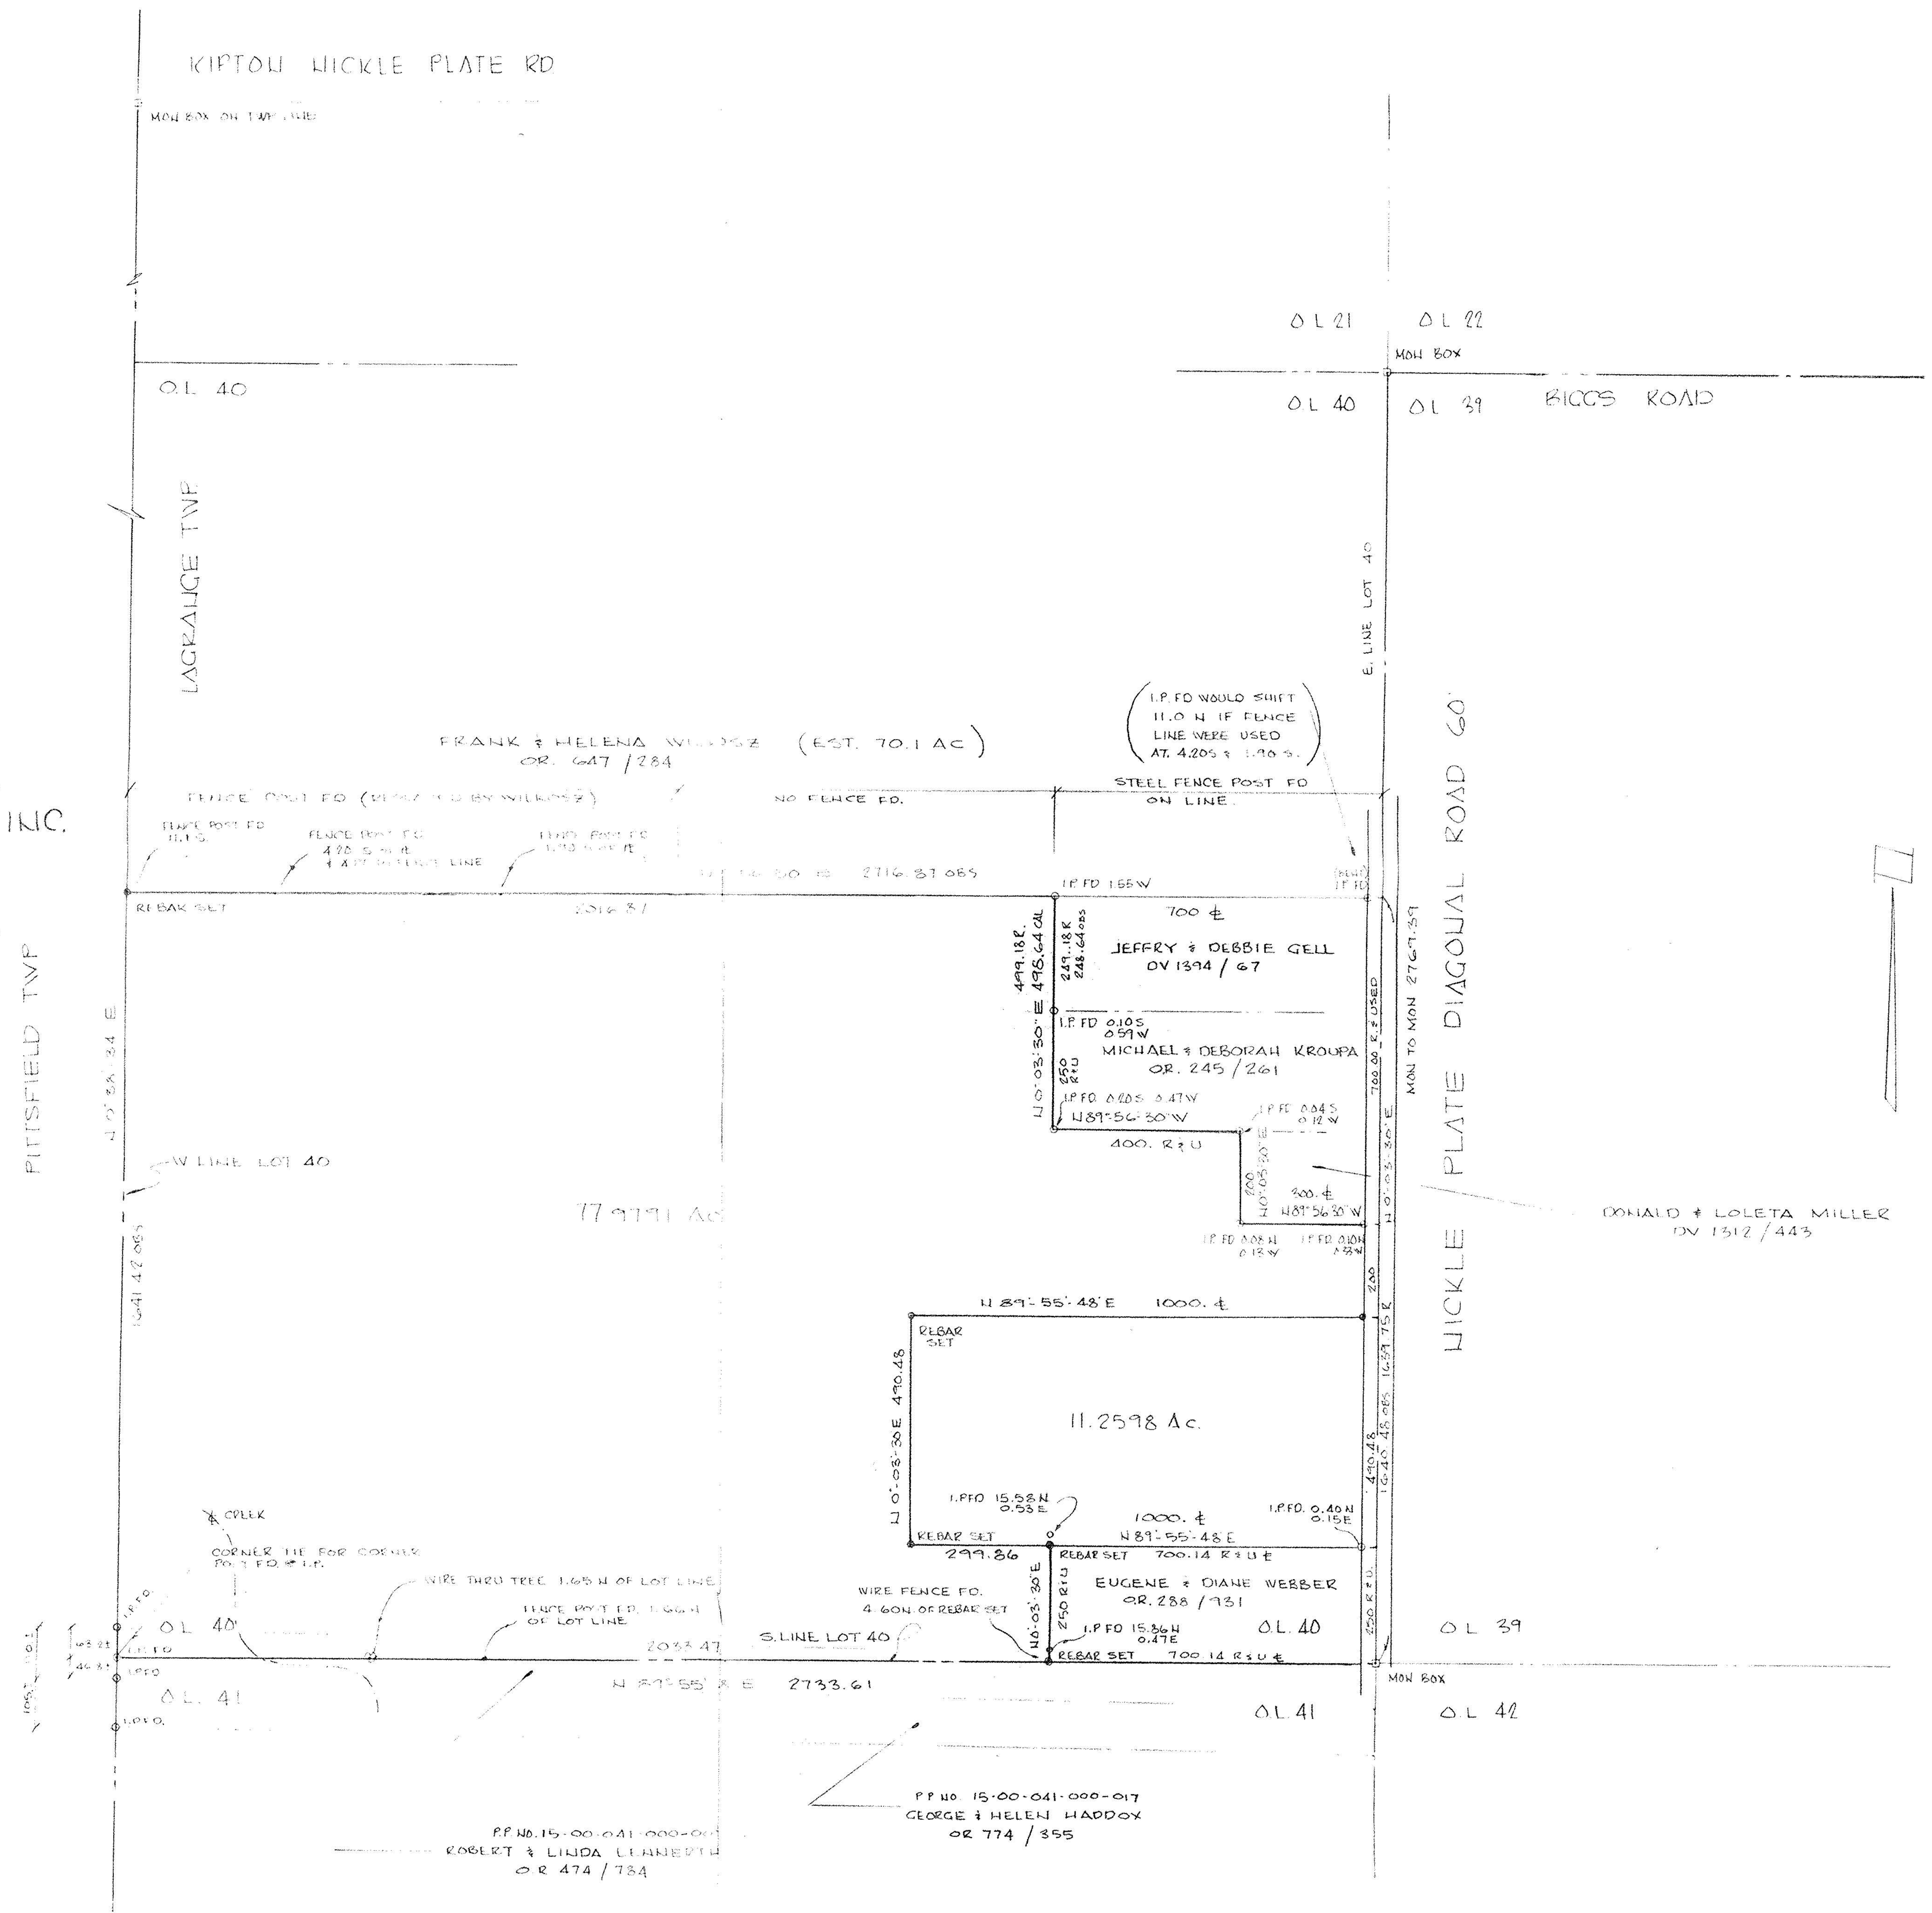

DATE JAN 1998  
 SCALE 1" = 200'