


#22340


APPROVED LCM 1130. MAY 1997
DATE 11/3/97
PAGE 15-00-047-AB
BY K. Colbert
#22340

Vol 664 Pg 001
Ward & Erma Dill

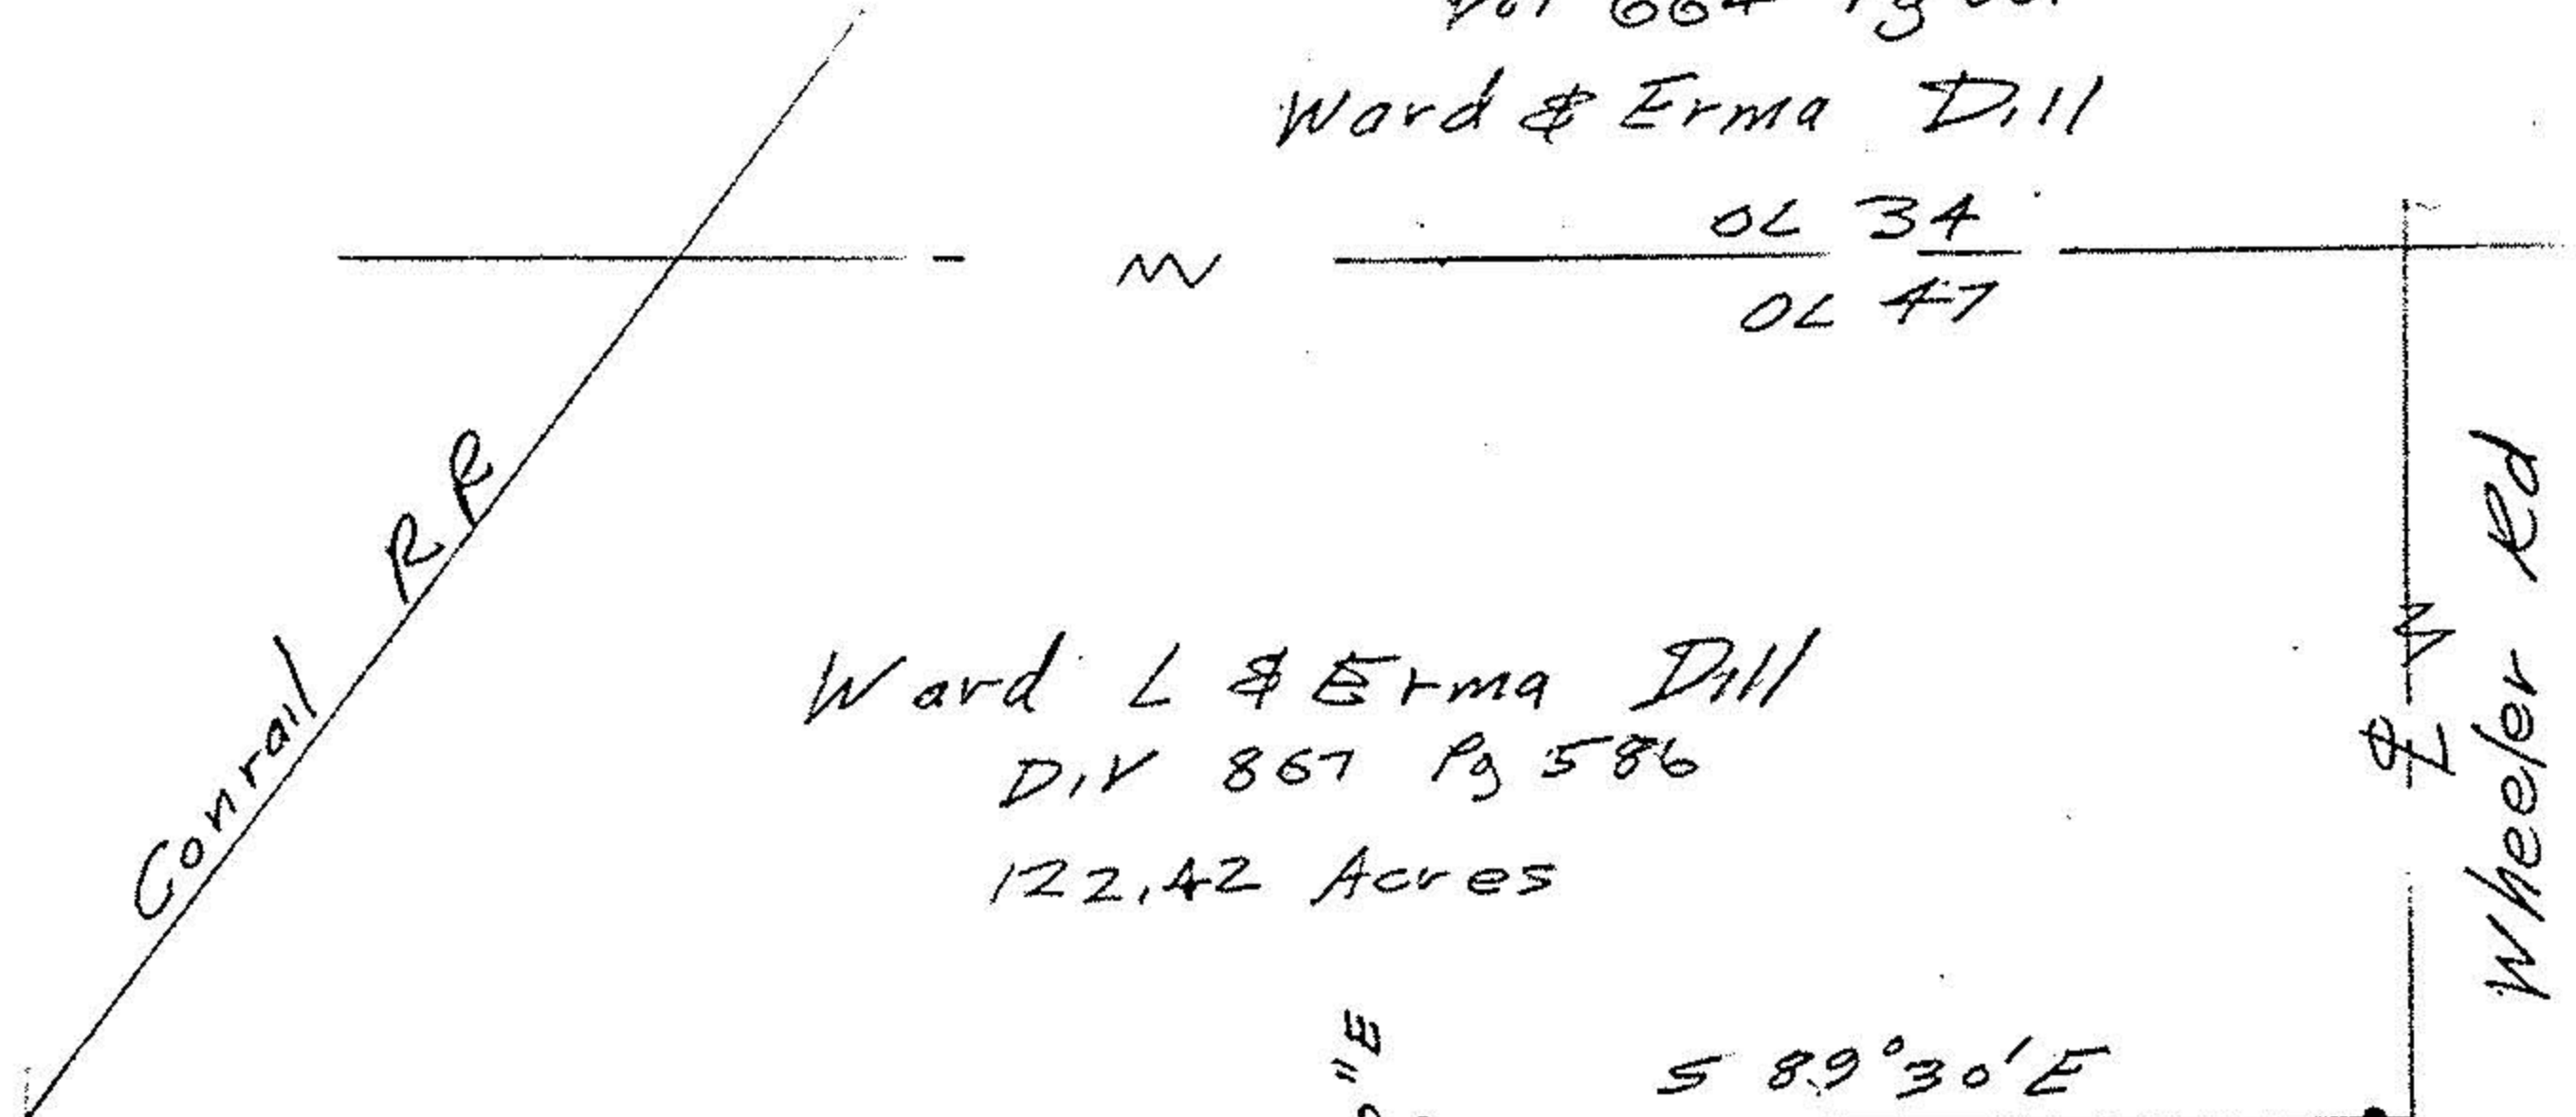

- Ⓐ Frank & Josephine Mohr DIV 849 Pg 380
- Ⓑ John W & Tracy Stratton III OR 1067 Pg 177
- Ⓒ James A Berswill OR 1428 Pg 108

- iron pins fd
- iron pins set
- Monument box

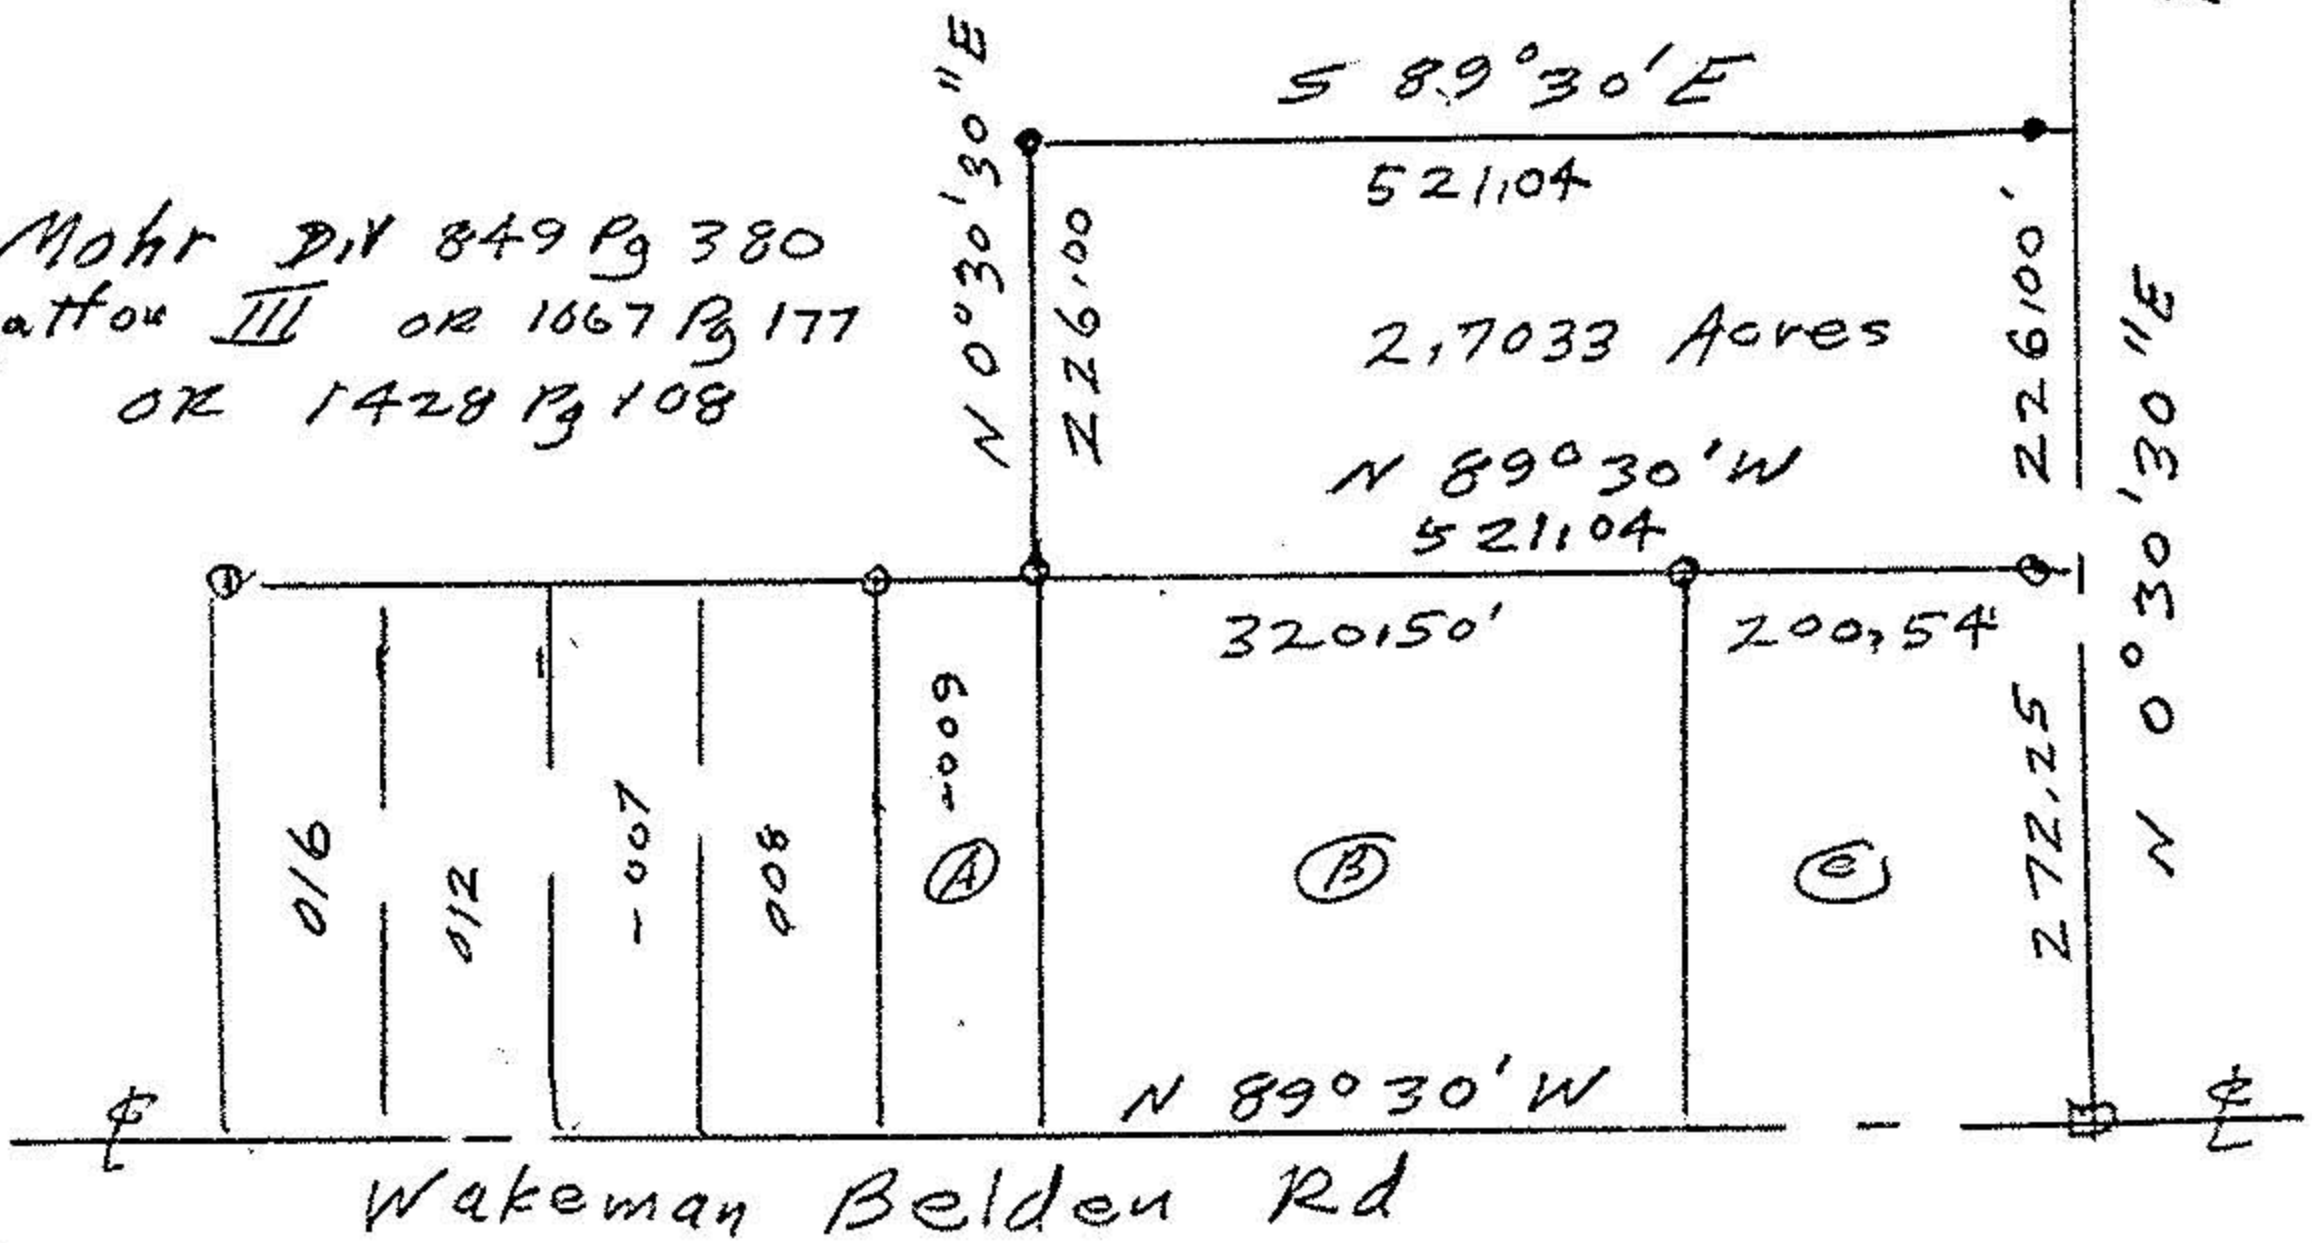

John Pozywak
Reg Surveyor
5292

Survey of a Parcel Split
Original Lot 47 LaGrange Township
Lorain County Ohio
Scale 1" = 200' Aug 1997