

KLEINOEDER · SCHMIDT

and ASSOCIATES

ENGINEERS SURVEYORS CONSULTANTS IN LAND PLANNING

ELYRIA · NORWALK · MEDINA

OHIO

SURVEY

Sublot(s) _____

Subd'n _____

Township LAGRANGE

Orig. Lot(s) 53

County of LORAIN


Corporation _____

Tract _____

Sec. _____

State of Ohio

WAKEMAN - LAGRANGE - RICHFIELD RD. S.R. 303

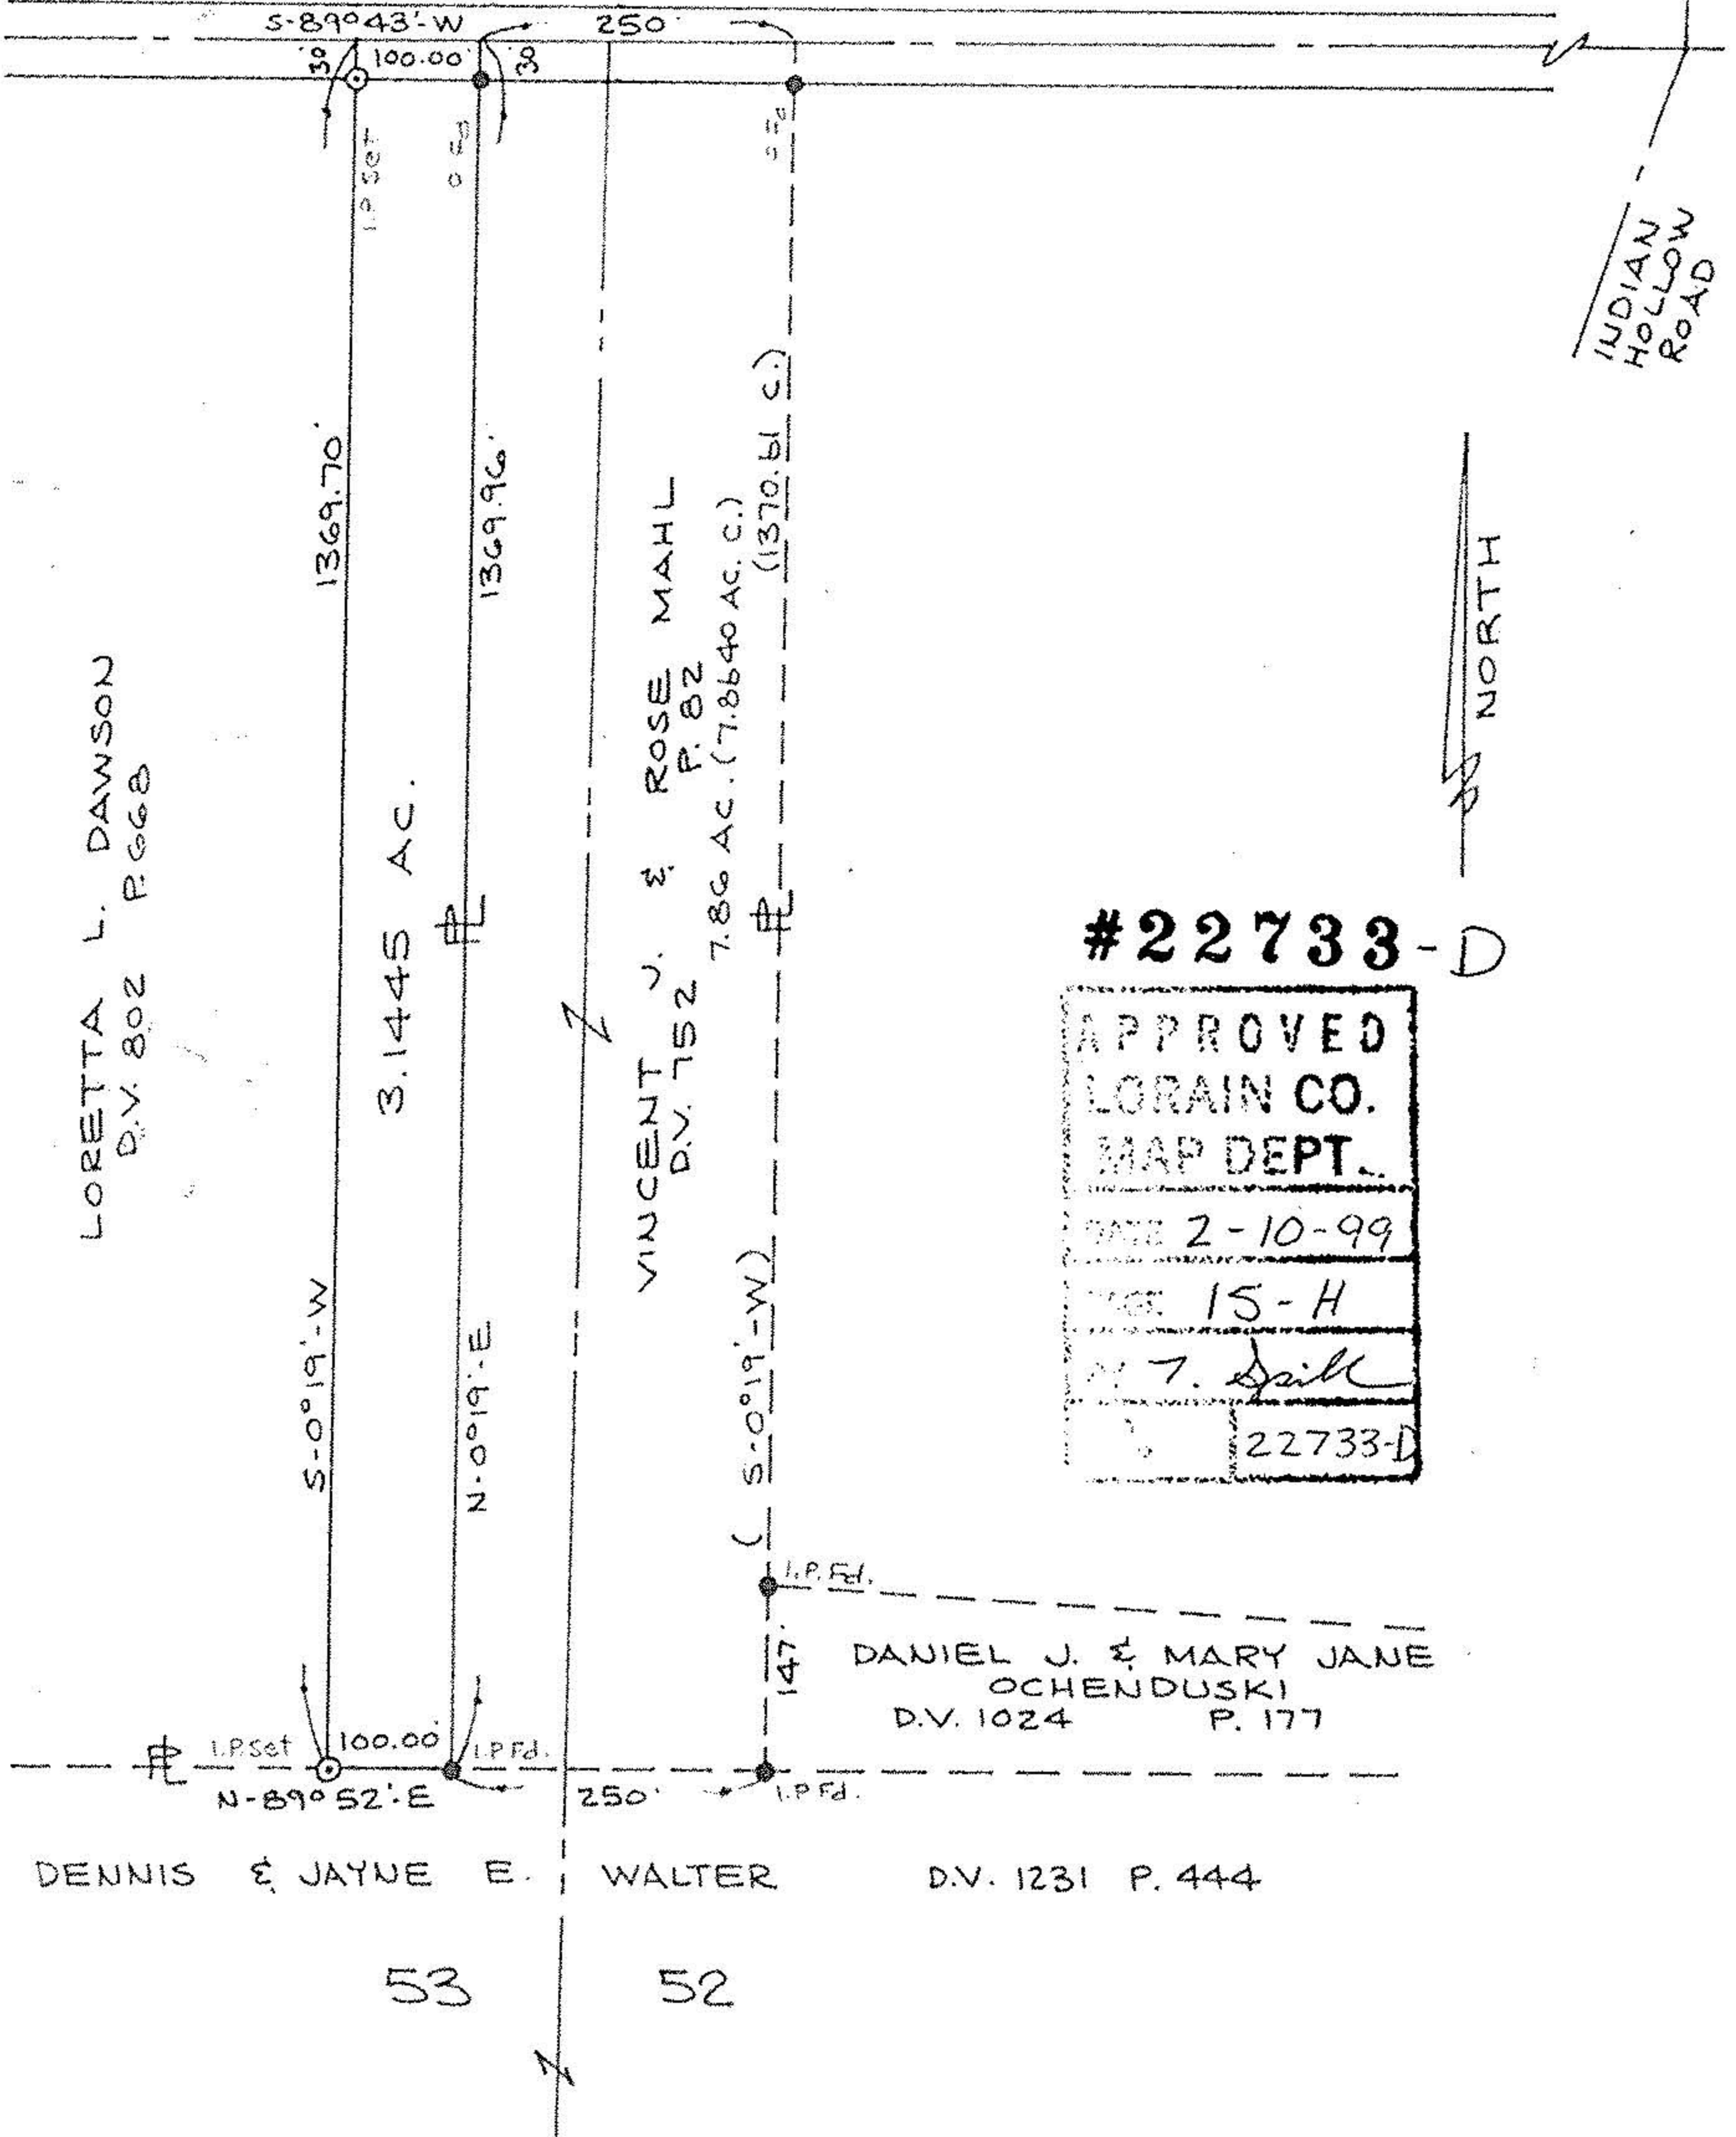

#22733-D

APPROVED
LORAIN CO.
MAP DEPT.
DATE 2-10-99
BY 15-H
M. T. Spill
22733-D

NOTE: () DENOTES DATA CALC. & ADDED BY KS ASSOC. INC. JAN. 11, 1999 - *KS*

Prepared for: LORETTA DAWSON

Scale: 1" = 200'

Date: 4-8-86

Dr. by: D.E.

Job No 86-47