

WEST MAIN STREET (ROUTE 303)

303.75

TO INT. W/ CL GLENDALE RD.

107.25

82.50

118.75

70'

30'

Vol. OR 1072 PG. 39

Vol. OR 535 PG. 78

Vol. OR 535 PG. 78

S 10-31' E 264'

264'

N 10-31' E 264'

264'

N 10-31' E 264'

264'

GLENDALE

107.25

82.50

118.75


70'

S 89°-10' E

IP FD

IP FD

IP SET

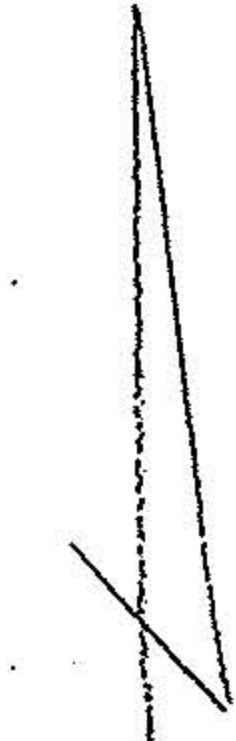

1"=60'

0.2130 ACRE SPIT

82.50'

IP FD

58.50'

IP FD

60.25'


IP SET

N 89°-10' W

S 10-31' W

154'

Deed Vol. 1420 PG. 419

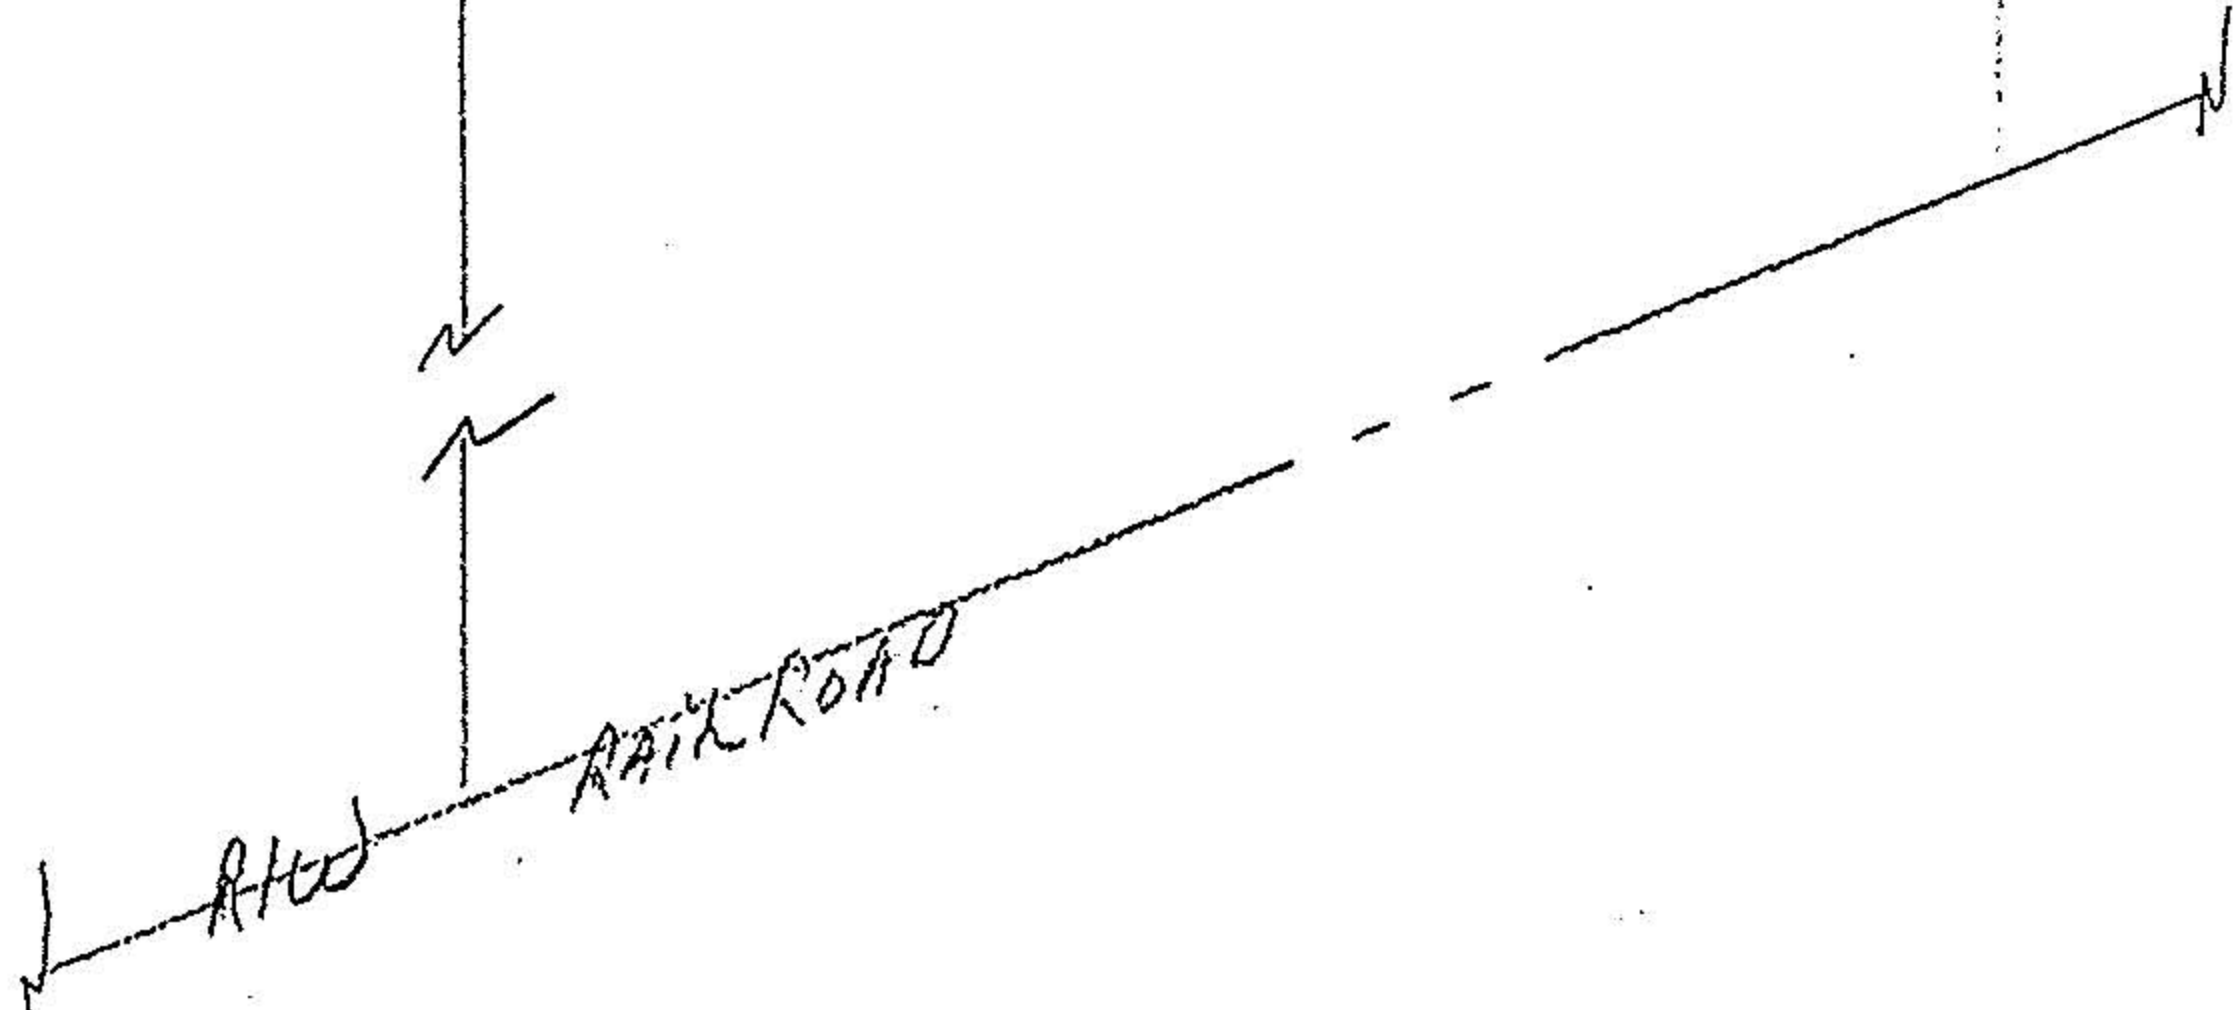

VILLAGE OF LAGRANGE PART OF ORIGINAL LOT NO. 56 WEST MAIN STREET	
SCALE: 1"=60'	APPROVED BY:
DATE: JUNE 25-1996	DRAWN BY: D.H.M.
PREPARED FOR: KEN KEIFER	REVISIONS:
60.25' X 154' SPIT ACRES 0.2130 ACRES FROM ORIG. 101' X 232'	
15-00-056-101-032	DRAWING NUMBER: CS-62596